



PROFILE SURVEYED _____ BY _____ DATE _____
 GRADES CHECKED _____
 NOTE BOOK _____
 NO. _____
 STRUCTURE NOTATION CH/G

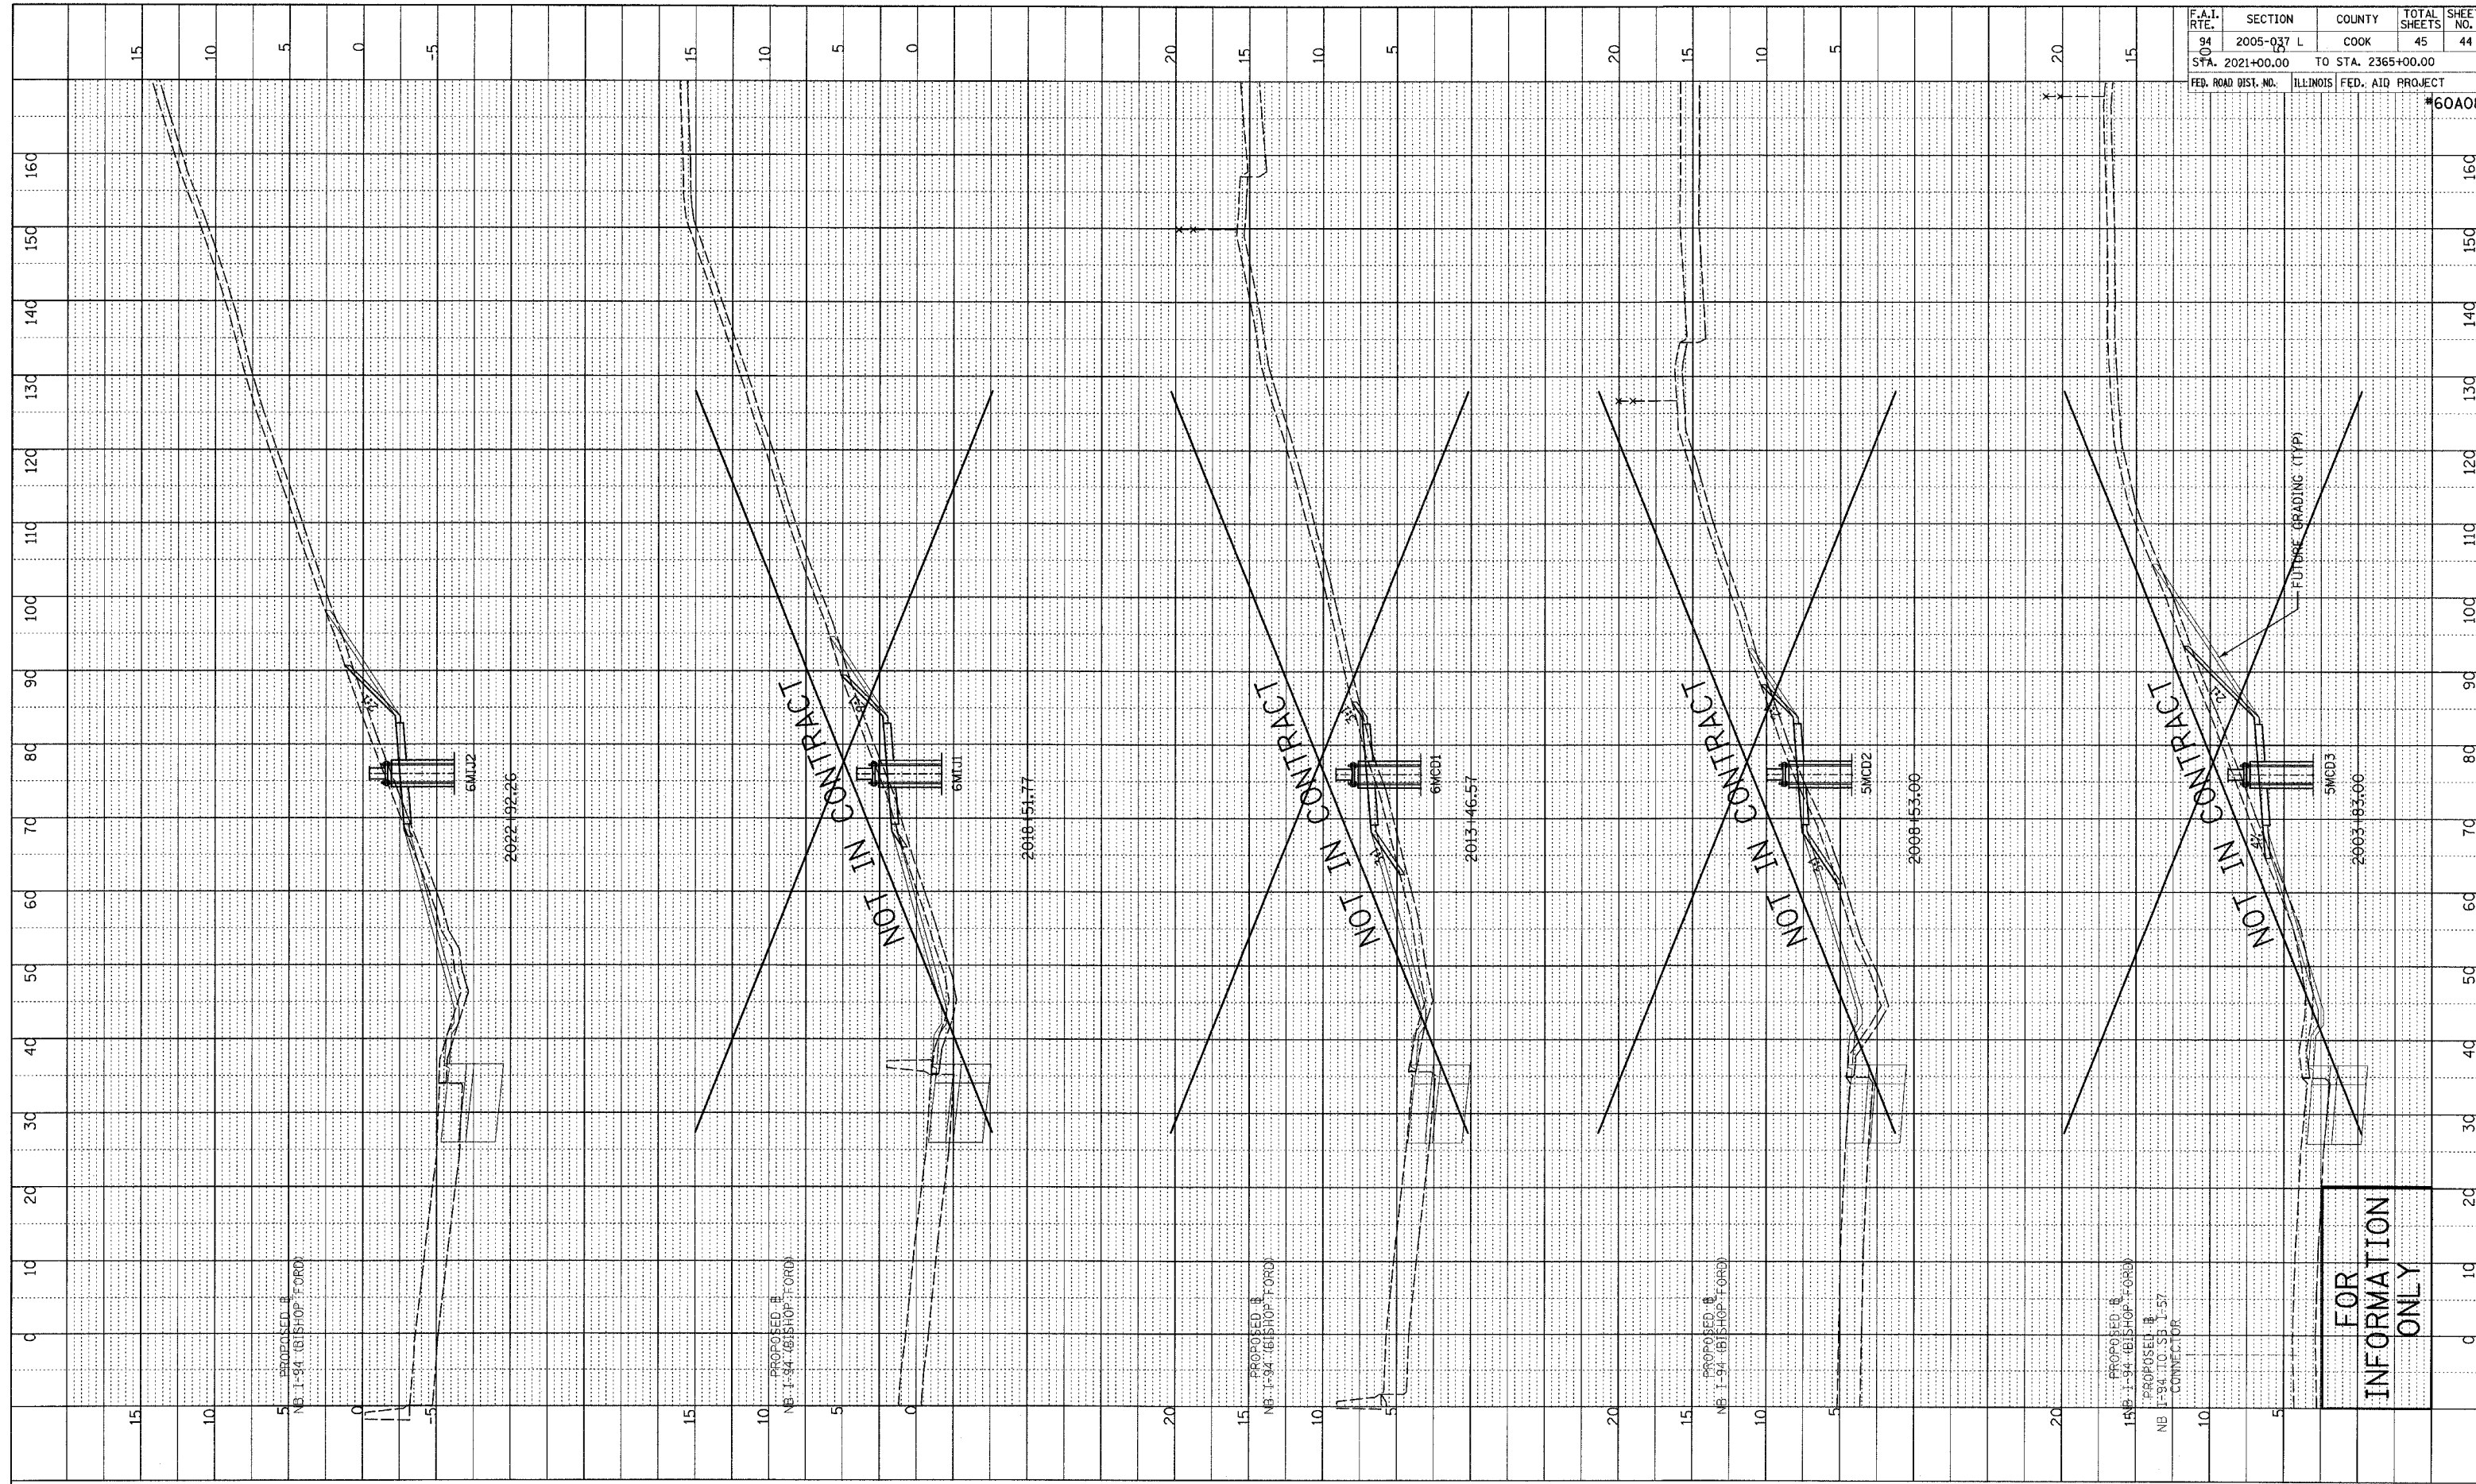

F.A.I. RTE.	SECTION	COUNTY	TOTAL SHEETS	SHEET NO.
94	2005-037 L	COOK	45	44
STA. 2021+00.00 TO STA. 2365+00.00				
FED. ROAD DIST. NO.		ILLINOIS FED. AID PROJECT		#60A08

FOR
 INFORMATION
 ONLY

TYLIN INTERNATIONAL

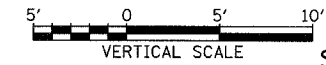

NB I-94 (BISHOP FORD FREEWAY)
 STA. 2003+83 TO STA. 2022+92.26

P:\02373\road\400.gpk\400\ss\mbFord_F.dgn