




PROFILE	REVIEWED	DATE
NOTE BOOK	GRADES CHECKED	
NO.	B.M. NOTED	
	STRUCTURE NOTATIONS CHECKED	

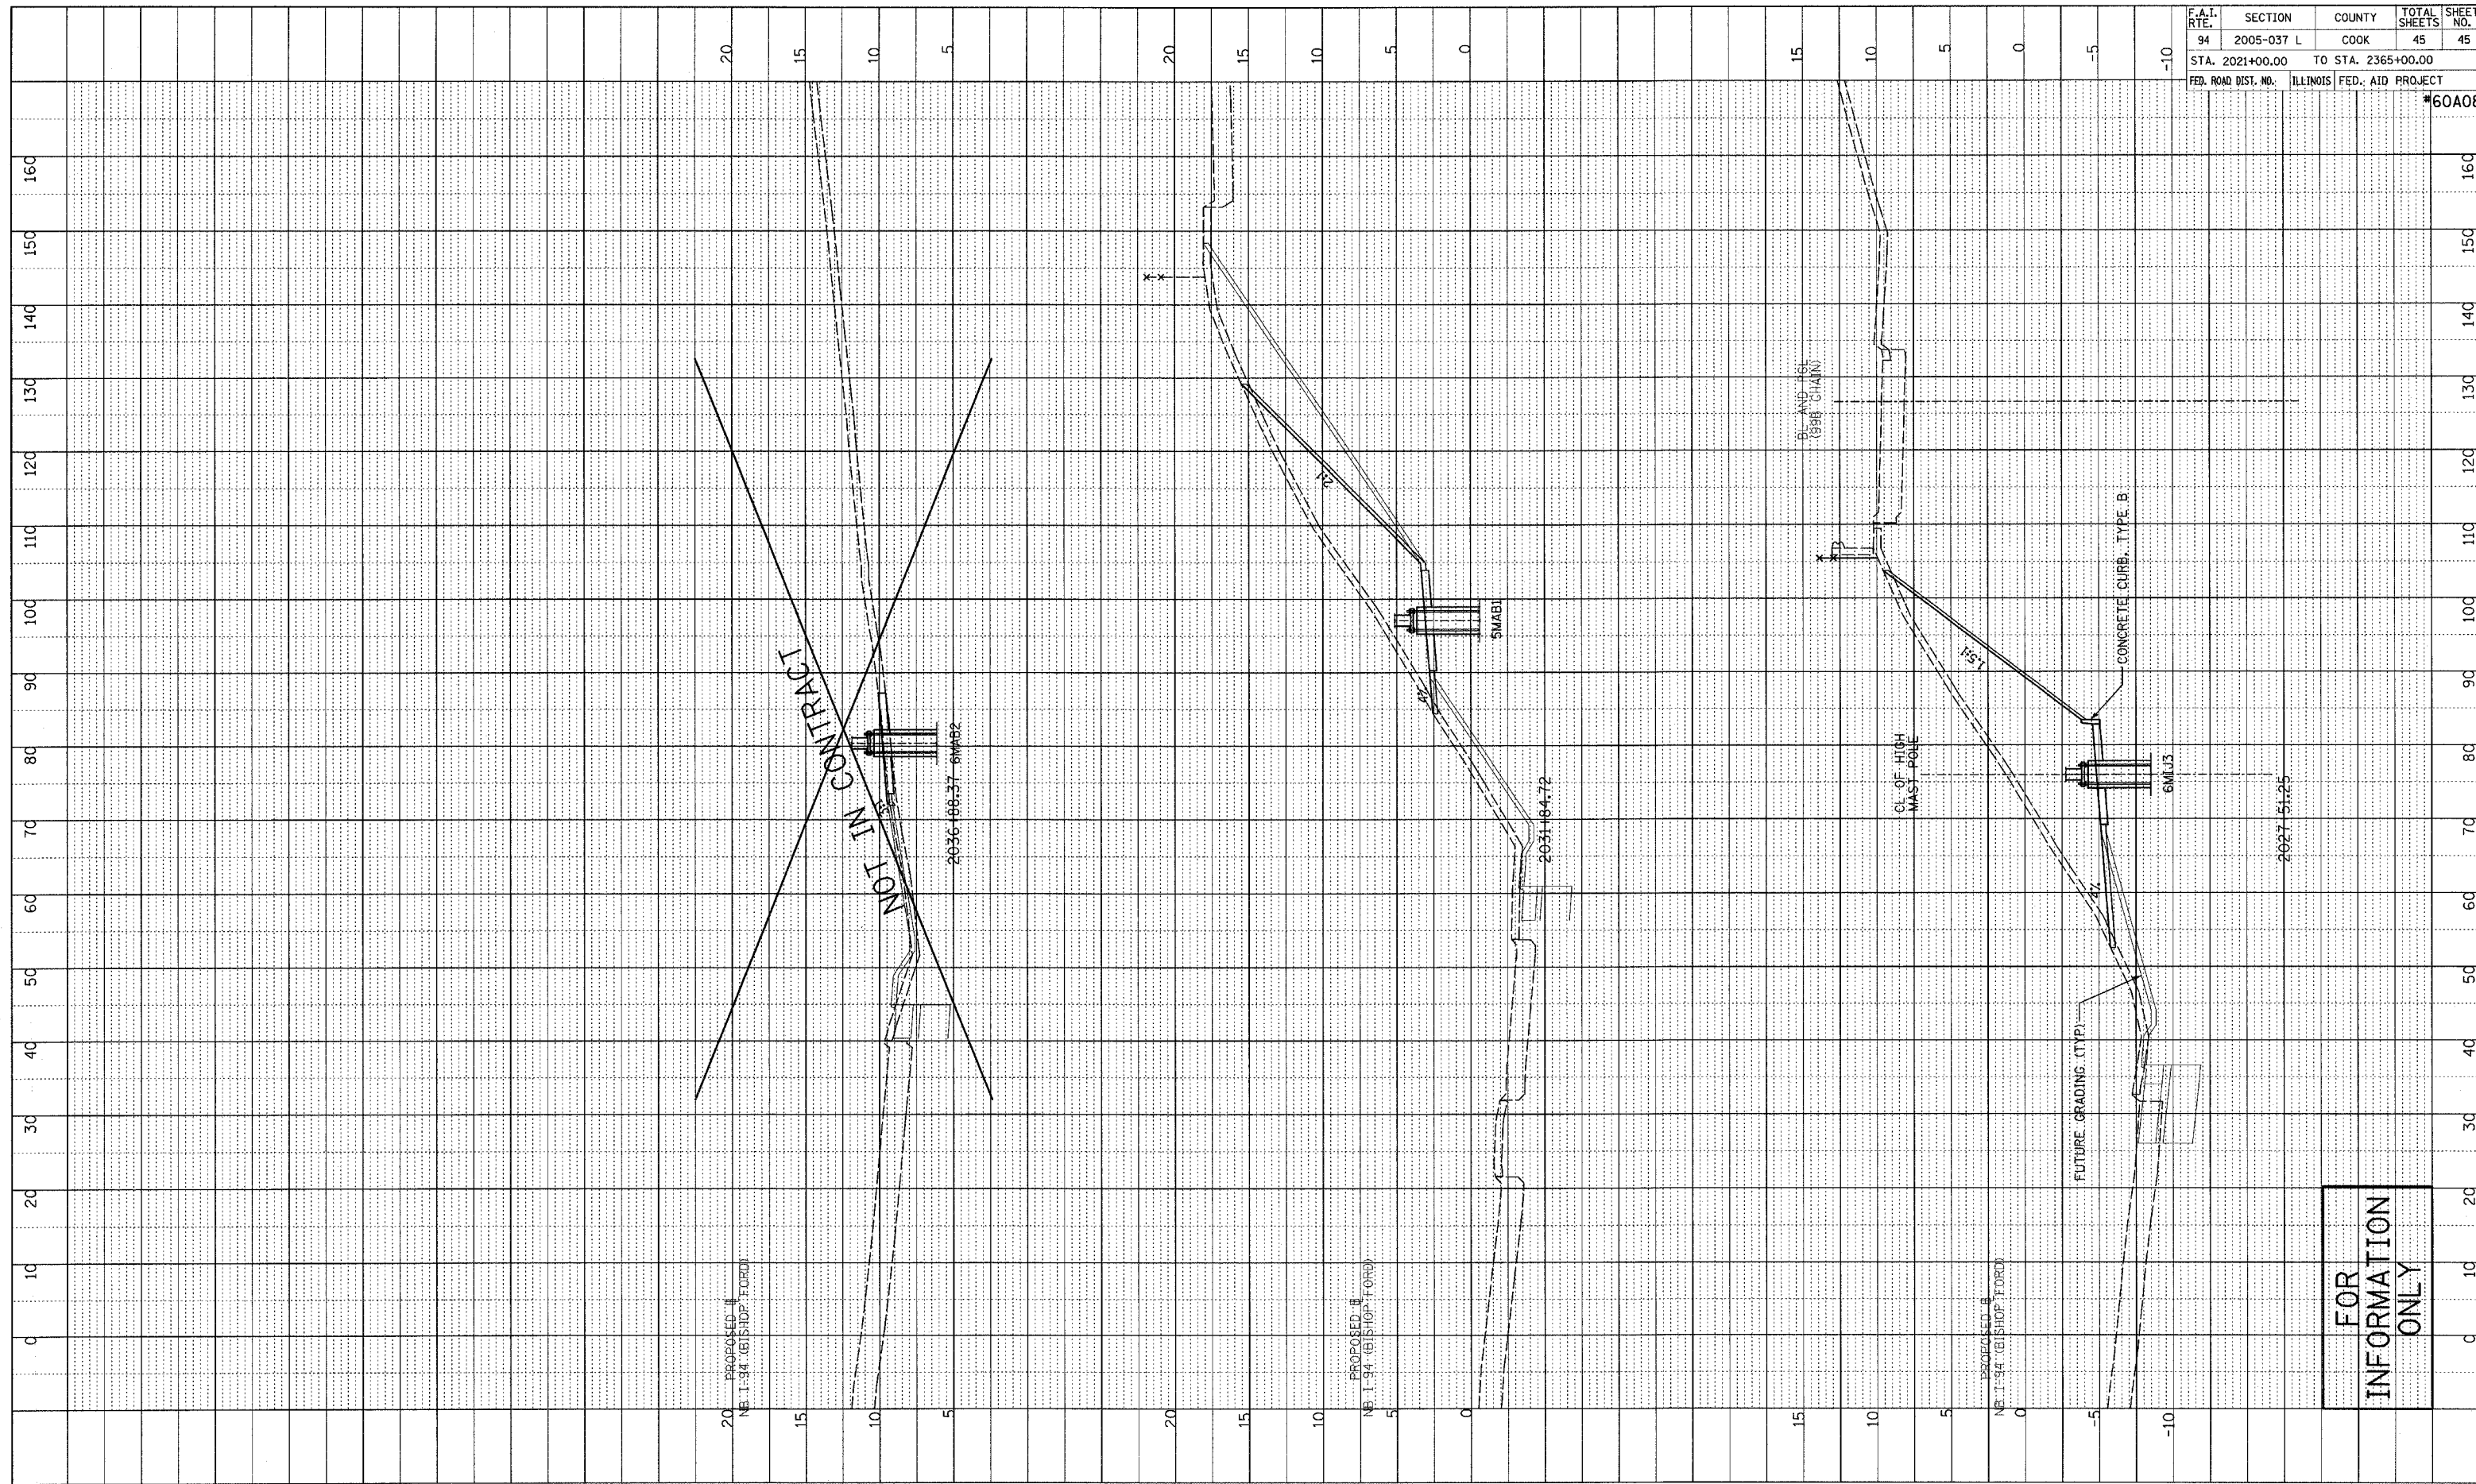

F.A.I. RTE.	SECTION	COUNTY	TOTAL SHEETS	SHEET NO.
94	2005-037 L	COOK	45	45
STA. 2021+00.00 TO STA. 2365+00.00				
FED. ROAD DIST. NO.	ILLINOIS	FED. AID PROJECT		
#60A08				

FOR INFORMATION ONLY

TYLIN INTERNATIONAL

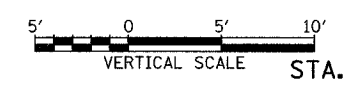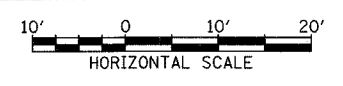

NB I-94 (BISHOP FORD FREEWAY)  
STA. 2027+51.25 TO STA. 2036+88.37

P:\0237\3\road\400\gpk\40axssm\01.dwg