

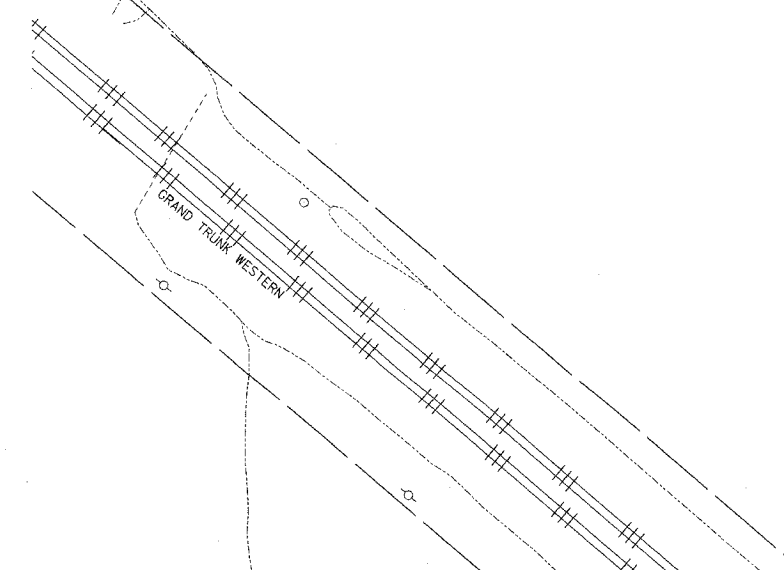


F.A.I. RTE.	SECTION	COUNTY	TOTAL SHEETS	SHEET NO.
80/94	*	COOK	231	41
STA. 2+700.00		TO STA. 3+050.00		
FED. ROAD DIST. NO. 1		ILLINOIS FED. AID PROJECT		
*(0203.1 & 0304) R-6		CONTRACT # 62105		

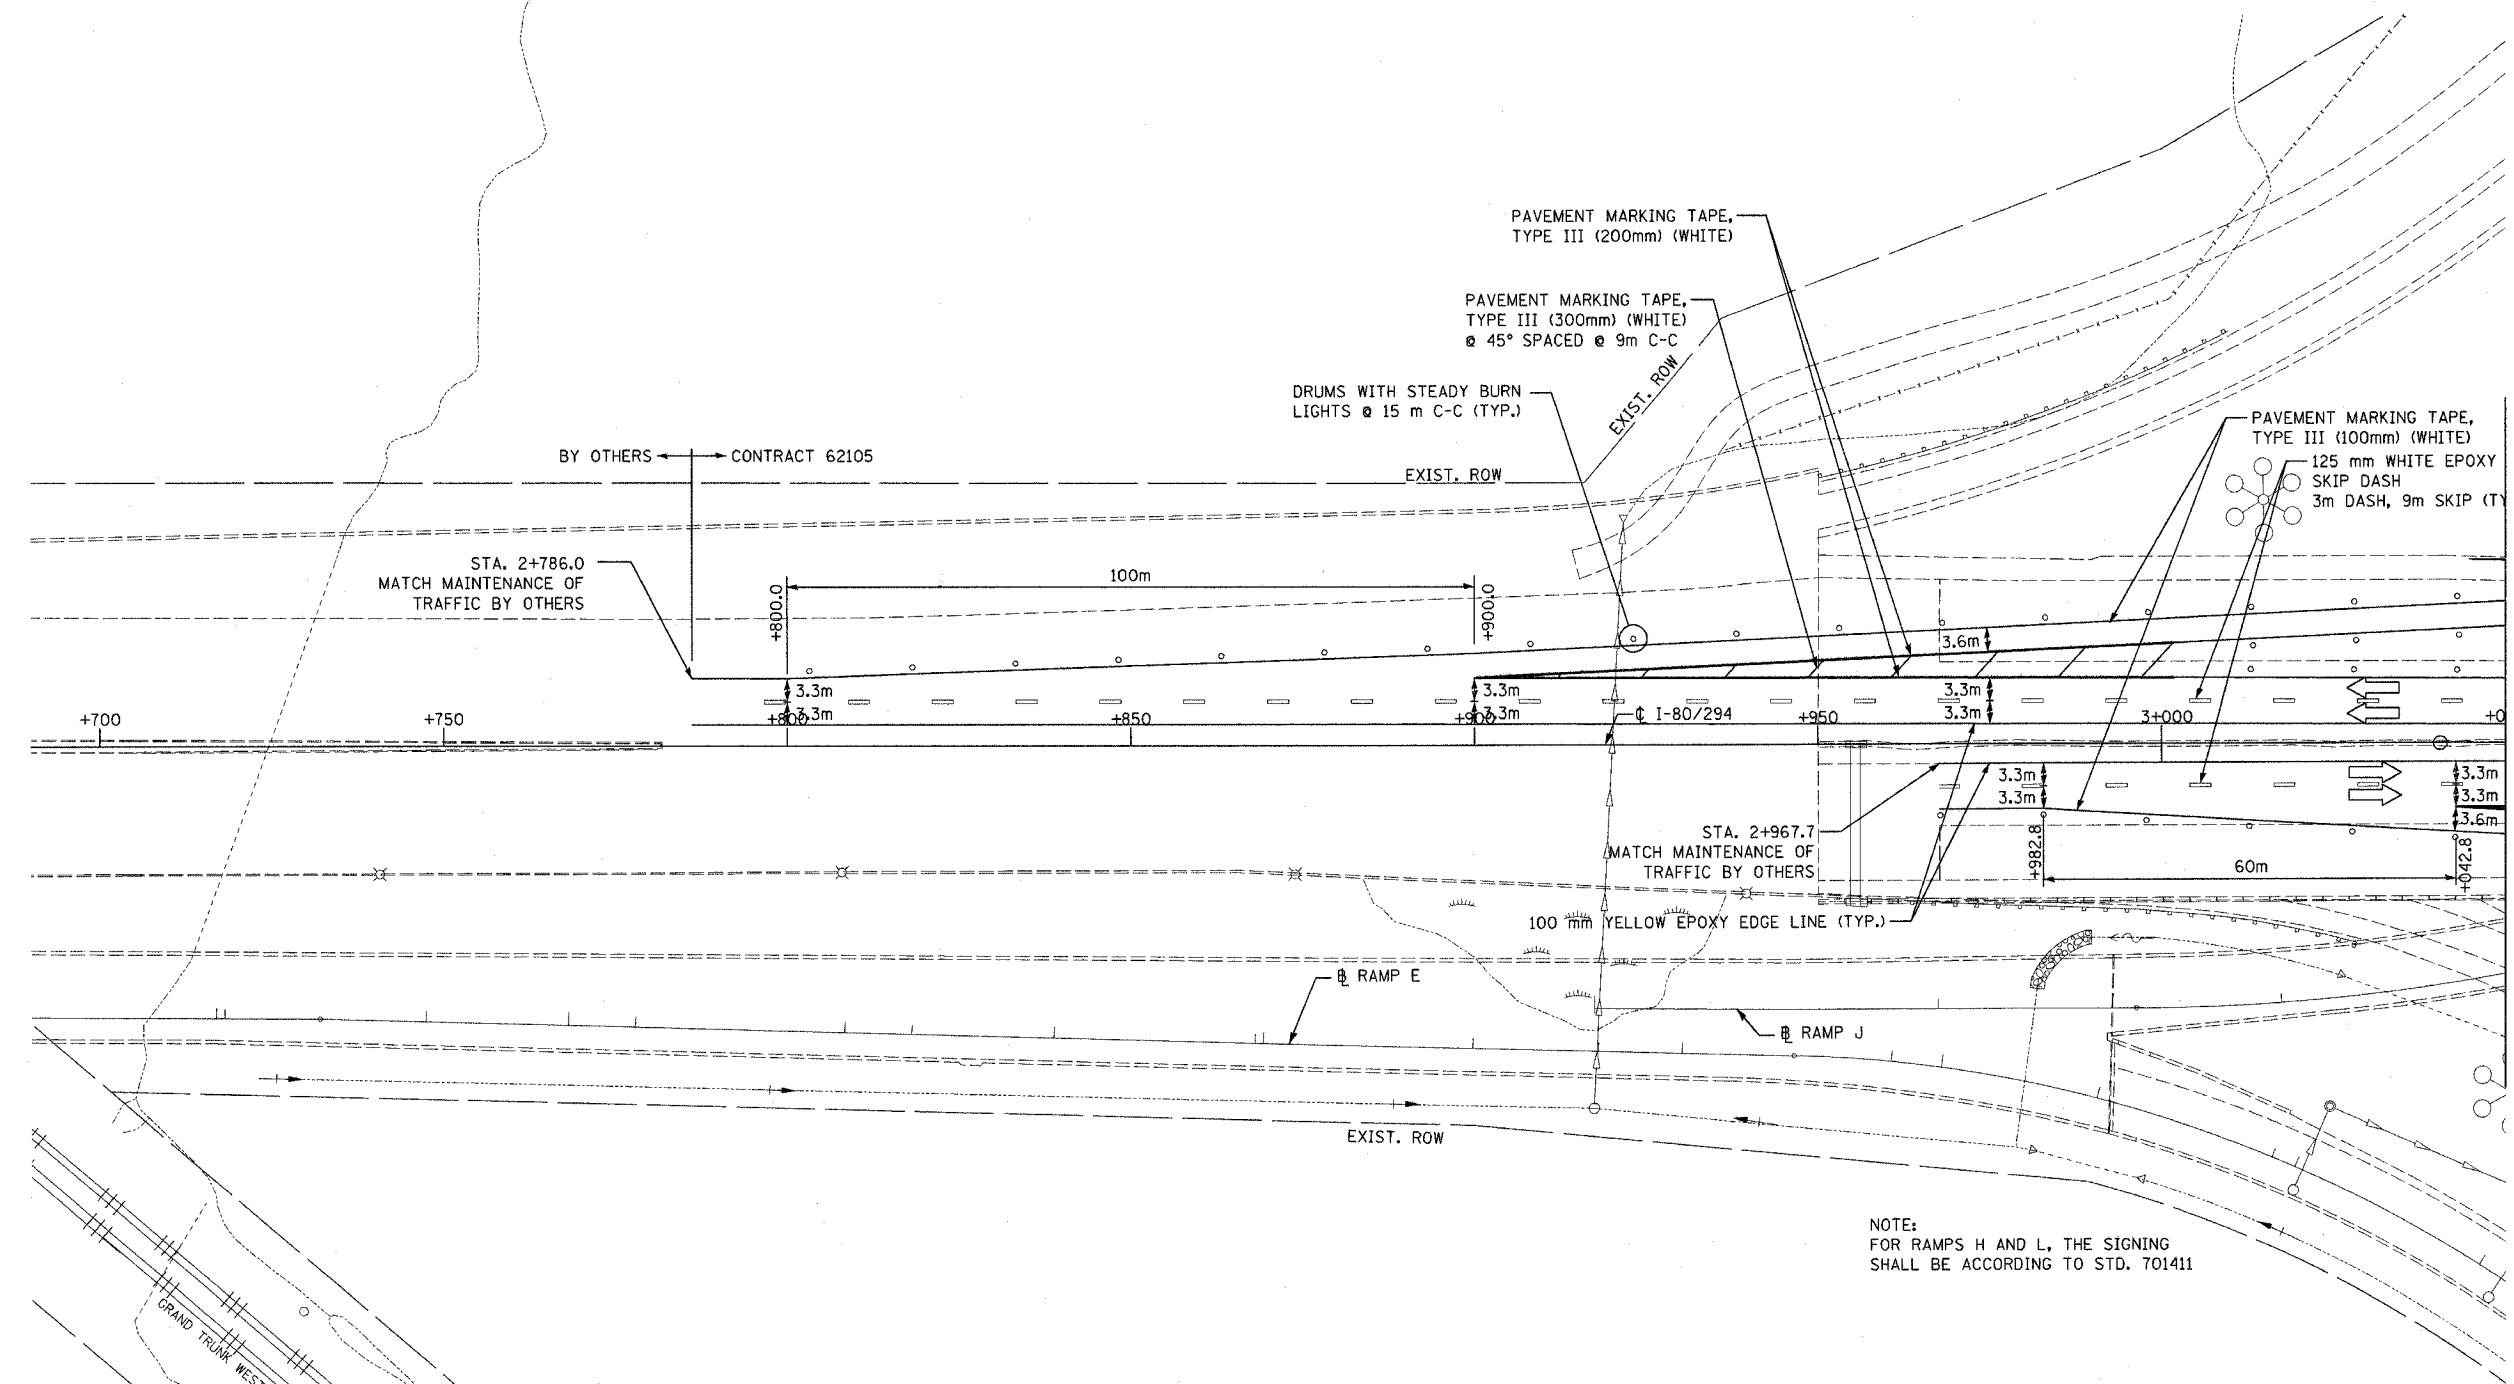

LEGEND

	WORK ZONE
	TEMPORARY PAVEMENT (INTERSTATE)

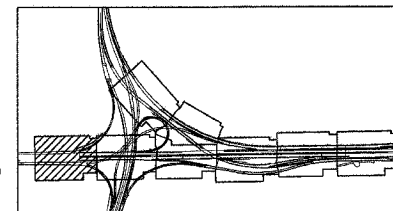

REVISIONS	
NAME	DATE

ILLINOIS DEPARTMENT OF TRANSPORTATION  
 F.A.I. ROUTE 80/94 (INTERSTATE 80/294)  
 MAINTENANCE OF TRAFFIC  
 STAGE 1A  
 2+700.000 TO 3+050.000 FAI 80/94  
 DATE: JULY 18, 2005  
 DRAWN BY: AAS  
 CHECKED BY: RCH  
 McDonough Associates Inc.  
 Engineers / Architects

MATCH LINE STA. 3+050 I-80  
SEE SHEET MT-12

MT-11