


F.A.I. RTE.	SECTION	COUNTY	TOTAL SHEETS	SHEET NO.
80/94	*	COOK	231	42
STA. 3+050.00		TO STA. 3+400.00		
FED. ROAD DIST. NO. 1		ILLINOIS FED. AID PROJECT		
*10203.1 & 0304) R-6		CONTRACT # 62105		

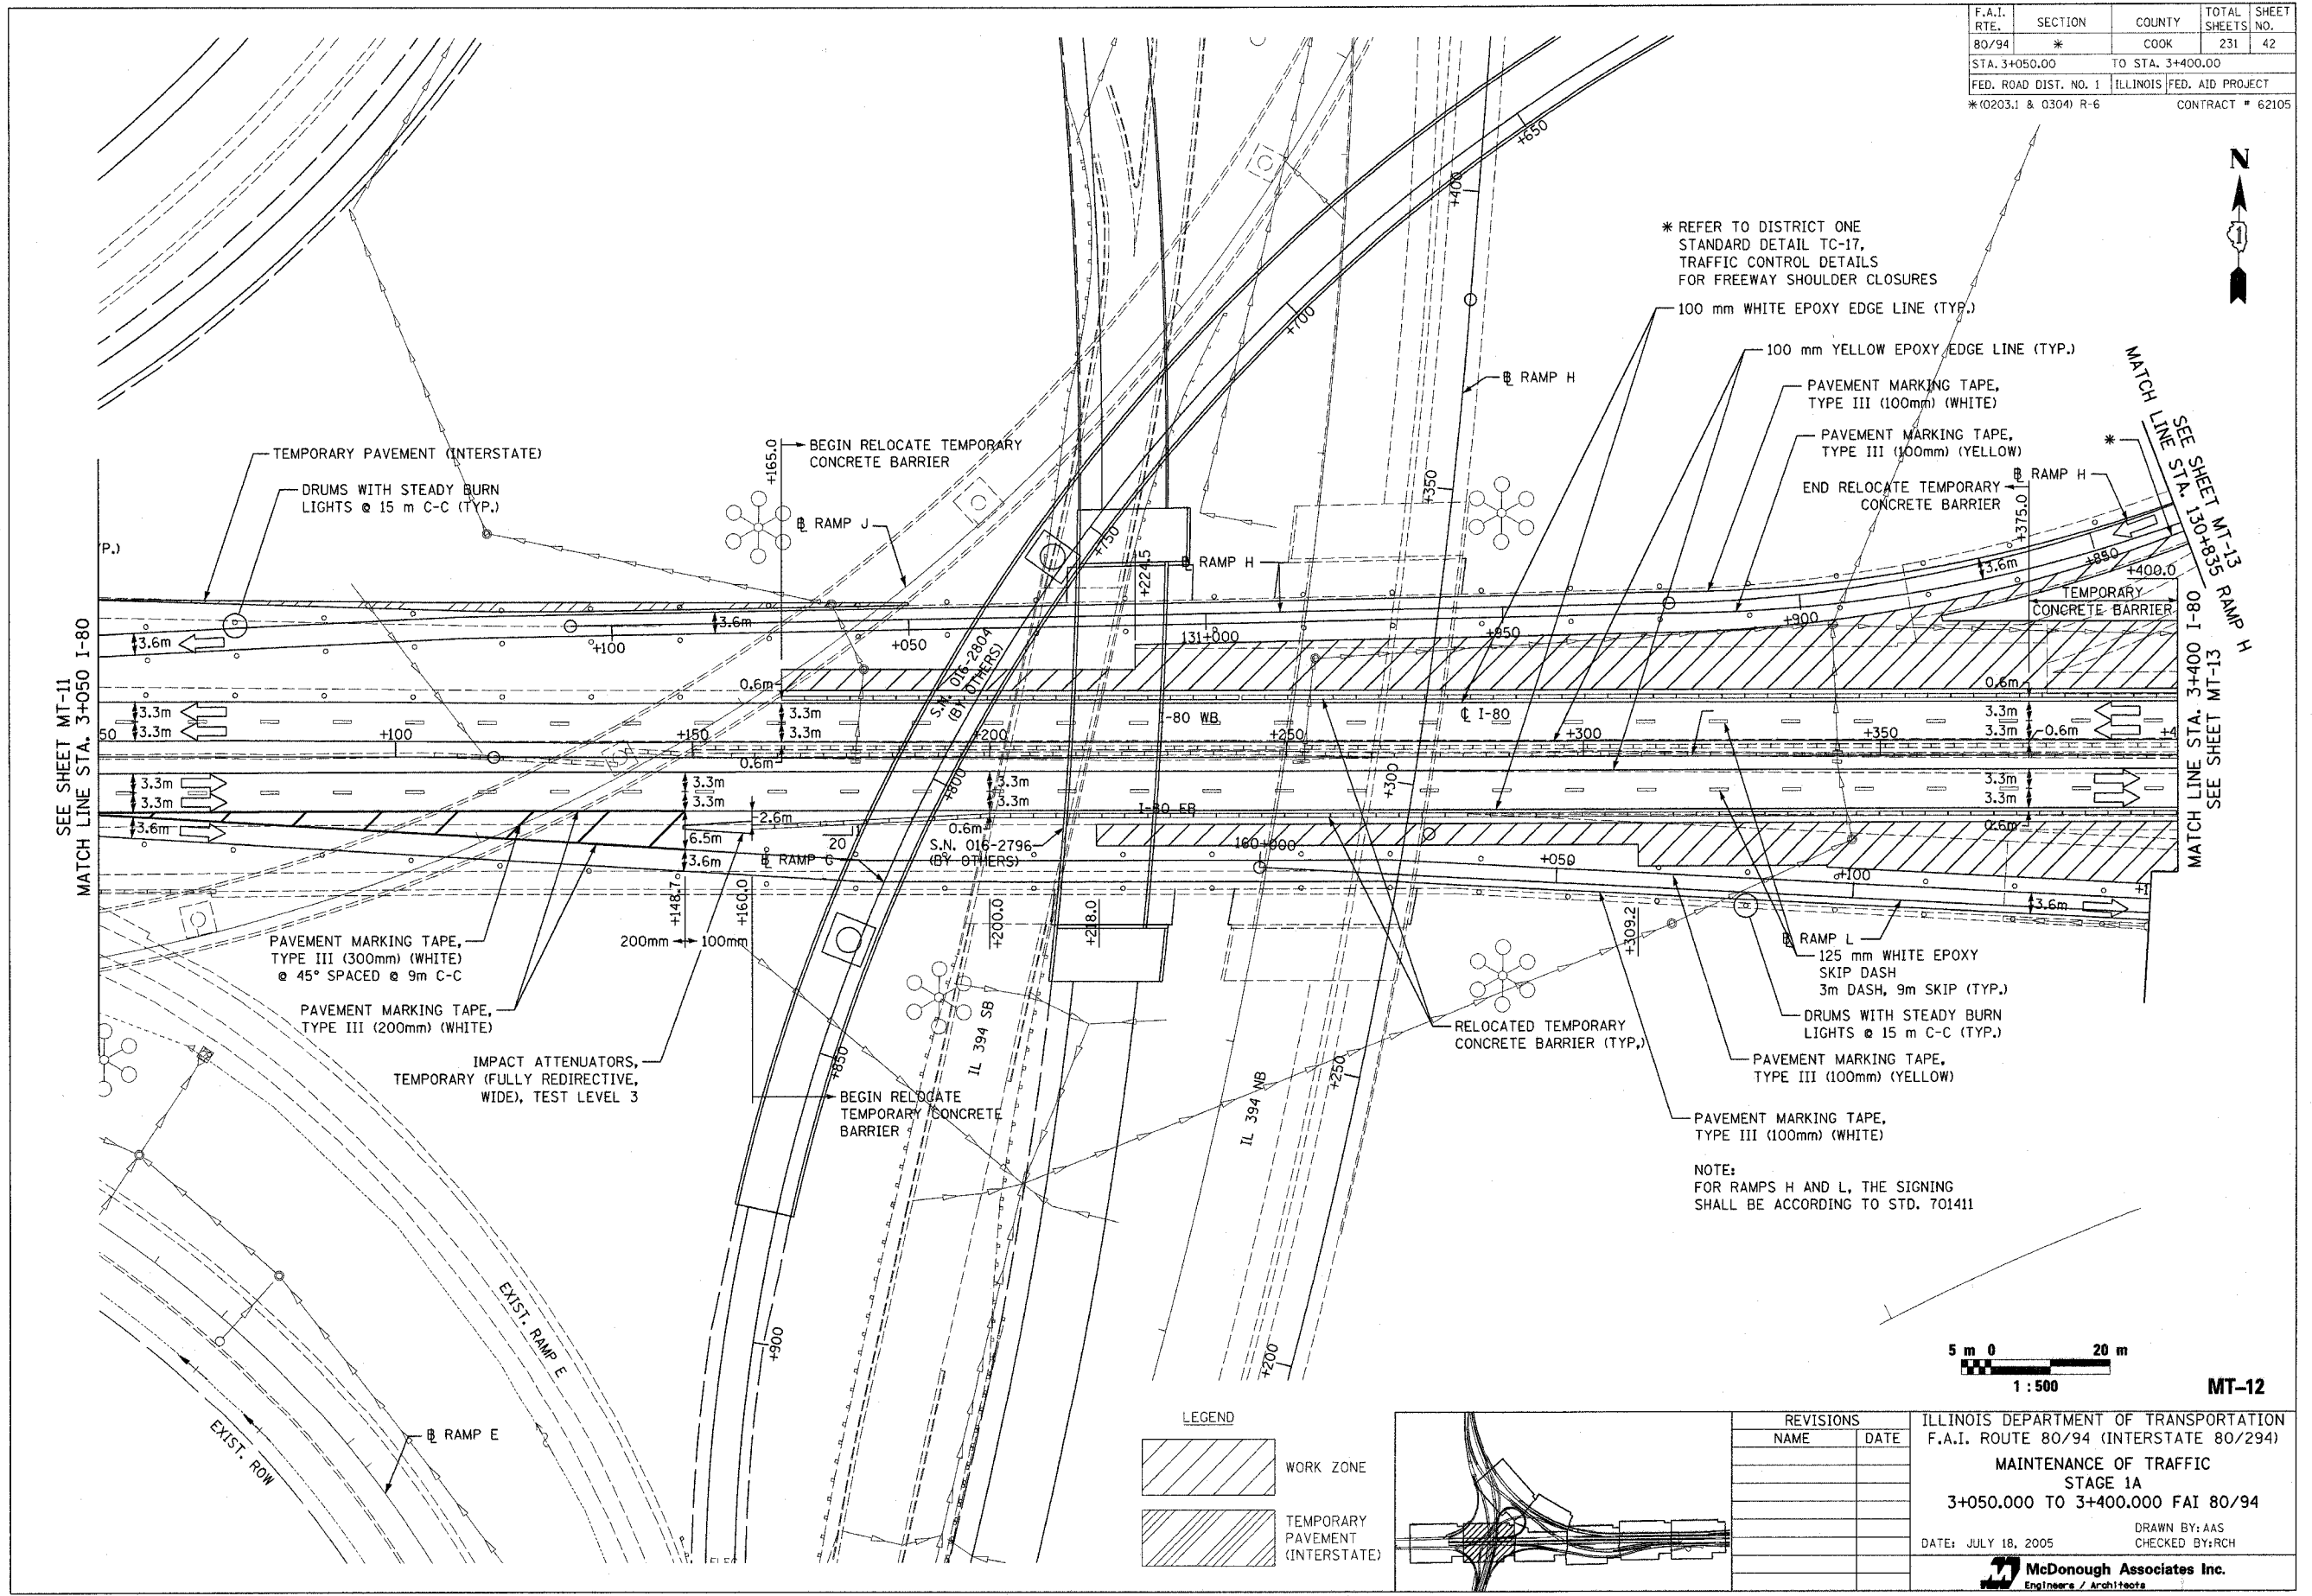


* REFER TO DISTRICT ONE STANDARD DETAIL TC-17, TRAFFIC CONTROL DETAILS FOR FREEWAY SHOULDER CLOSURES

SEE SHEET MT-11
MATCH LINE STA. 3+050 I-80

MATCH LINE SEE SHEET MT-13
STA. 3+400 I-80 RAMP H
SEE SHEET MT-13


NOTE:
FOR RAMPS H AND L, THE SIGNING SHALL BE ACCORDING TO STD. 701411

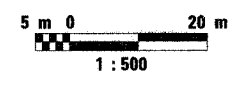

MT-12

LEGEND

	WORK ZONE
	TEMPORARY PAVEMENT (INTERSTATE)

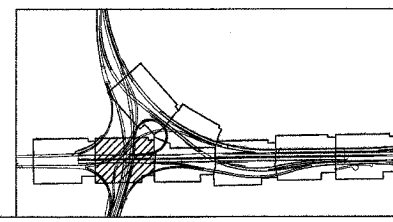

REVISIONS	
NAME	DATE

ILLINOIS DEPARTMENT OF TRANSPORTATION
F.A.I. ROUTE 80/94 (INTERSTATE 80/294)
**MAINTENANCE OF TRAFFIC
STAGE 1A**
3+050.000 TO 3+400.000 FAI 80/94
DATE: JULY 18, 2005
DRAWN BY: AAS
CHECKED BY: RCH
McDonough Associates Inc.
Engineers / Architects