


F.A.I. RTE.	SECTION	COUNTY	TOTAL SHEETS	SHEET NO.
80/94	*	COOK	231	46
STA. 3+050.00		TO STA. 3+400.00		
FED. ROAD DIST. NO. 1		ILLINOIS FED. AID PROJECT		
*(0203.1 & 0304) R-6		CONTRACT # 62105		

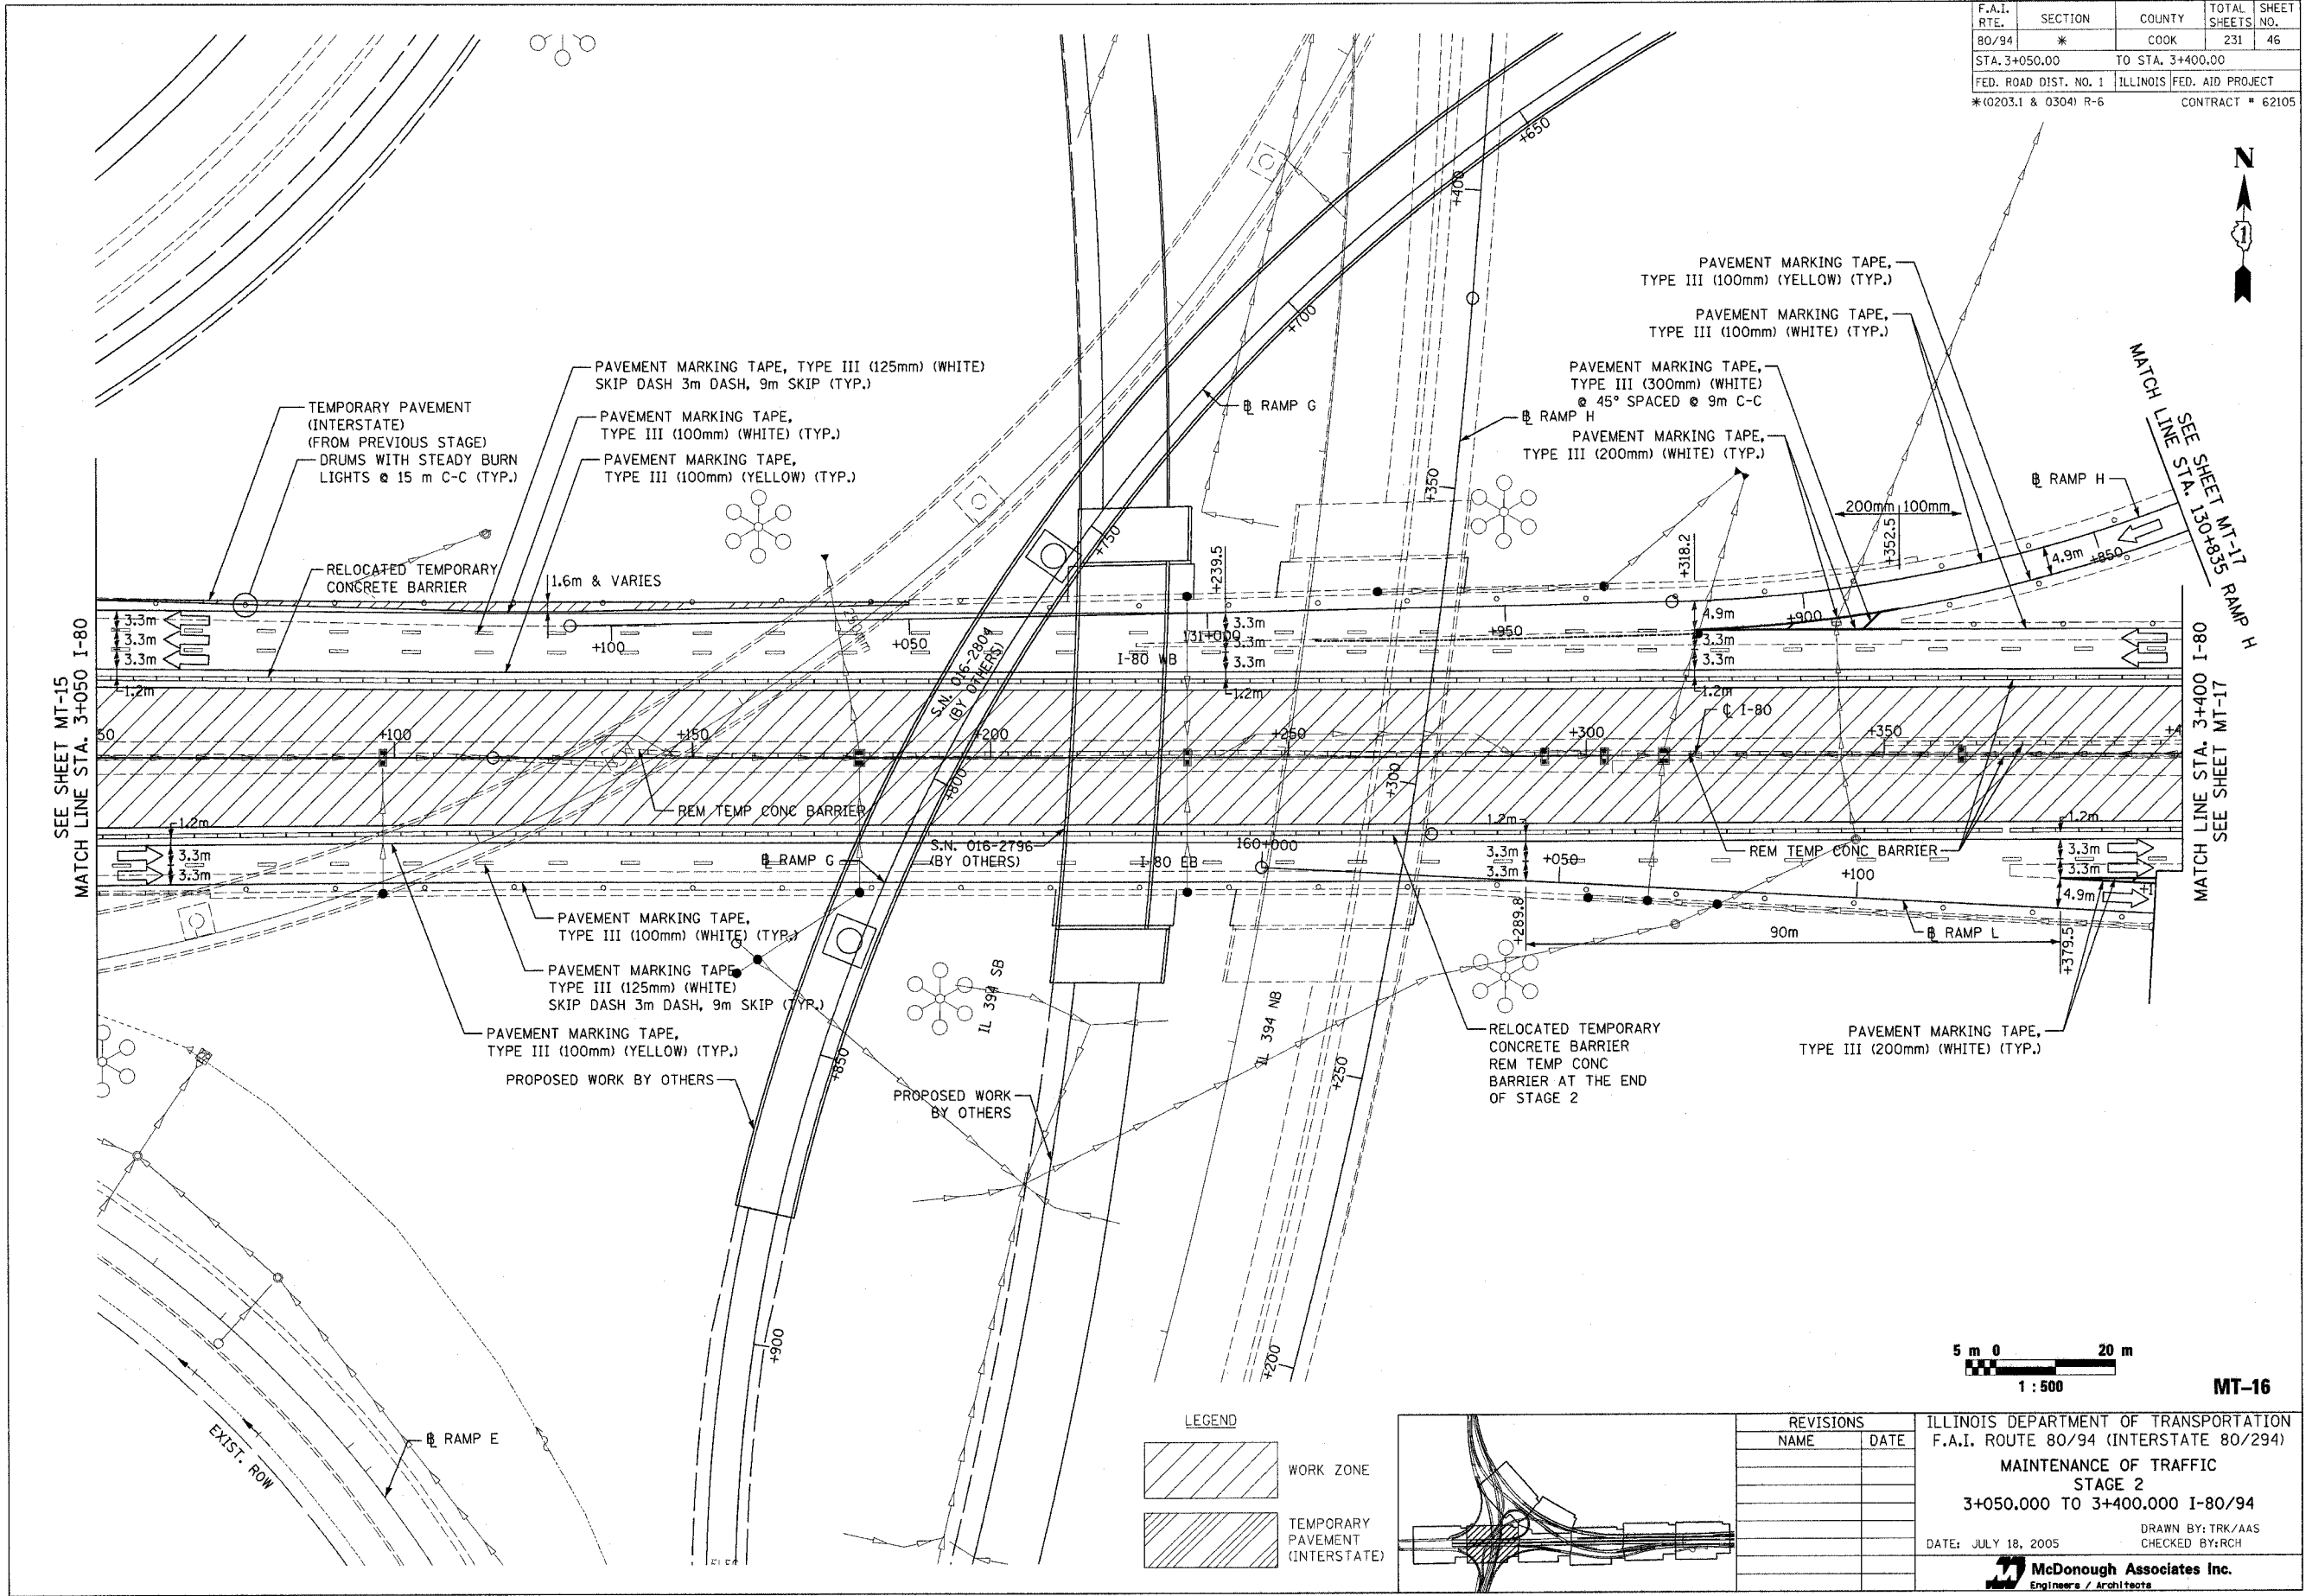

SEE SHEET MT-15  
MATCH LINE STA. 3+050 I-80

MATCH LINE SEE SHEET MT-17  
STA. 3+400 I-80  
RAMP H

PAVEMENT MARKING TAPE, TYPE III (125mm) (WHITE)  
SKIP DASH 3m DASH, 9m SKIP (TYP.)

PAVEMENT MARKING TAPE, TYPE III (100mm) (WHITE) (TYP.)

PAVEMENT MARKING TAPE, TYPE III (100mm) (YELLOW) (TYP.)

PAVEMENT MARKING TAPE, TYPE III (100mm) (YELLOW) (TYP.)

PAVEMENT MARKING TAPE, TYPE III (100mm) (WHITE) (TYP.)

PAVEMENT MARKING TAPE, TYPE III (300mm) (WHITE) @ 45° SPACED @ 9m C-C

PAVEMENT MARKING TAPE, TYPE III (200mm) (WHITE) (TYP.)

PAVEMENT MARKING TAPE, TYPE III (100mm) (WHITE) (TYP.)

PAVEMENT MARKING TAPE, TYPE III (125mm) (WHITE) SKIP DASH 3m DASH, 9m SKIP (TYP.)


PAVEMENT MARKING TAPE, TYPE III (100mm) (YELLOW) (TYP.)

PROPOSED WORK BY OTHERS


RELOCATED TEMPORARY CONCRETE BARRIER  
REM TEMP CONC BARRIER AT THE END OF STAGE 2

LEGEND

- WORK ZONE
- TEMPORARY PAVEMENT (INTERSTATE)

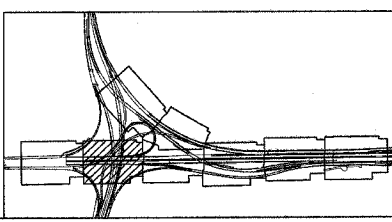

REVISIONS	
NAME	DATE

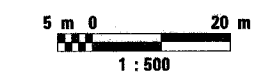

MT-16

ILLINOIS DEPARTMENT OF TRANSPORTATION  
F.A.I. ROUTE 80/94 (INTERSTATE 80/294)  
MAINTENANCE OF TRAFFIC  
STAGE 2  
3+050.000 TO 3+400.000 I-80/94

DATE: JULY 18, 2005

DRAWN BY: TRK/AAS  
CHECKED BY: RCH

McDonough Associates Inc.  
Engineers / Architects