
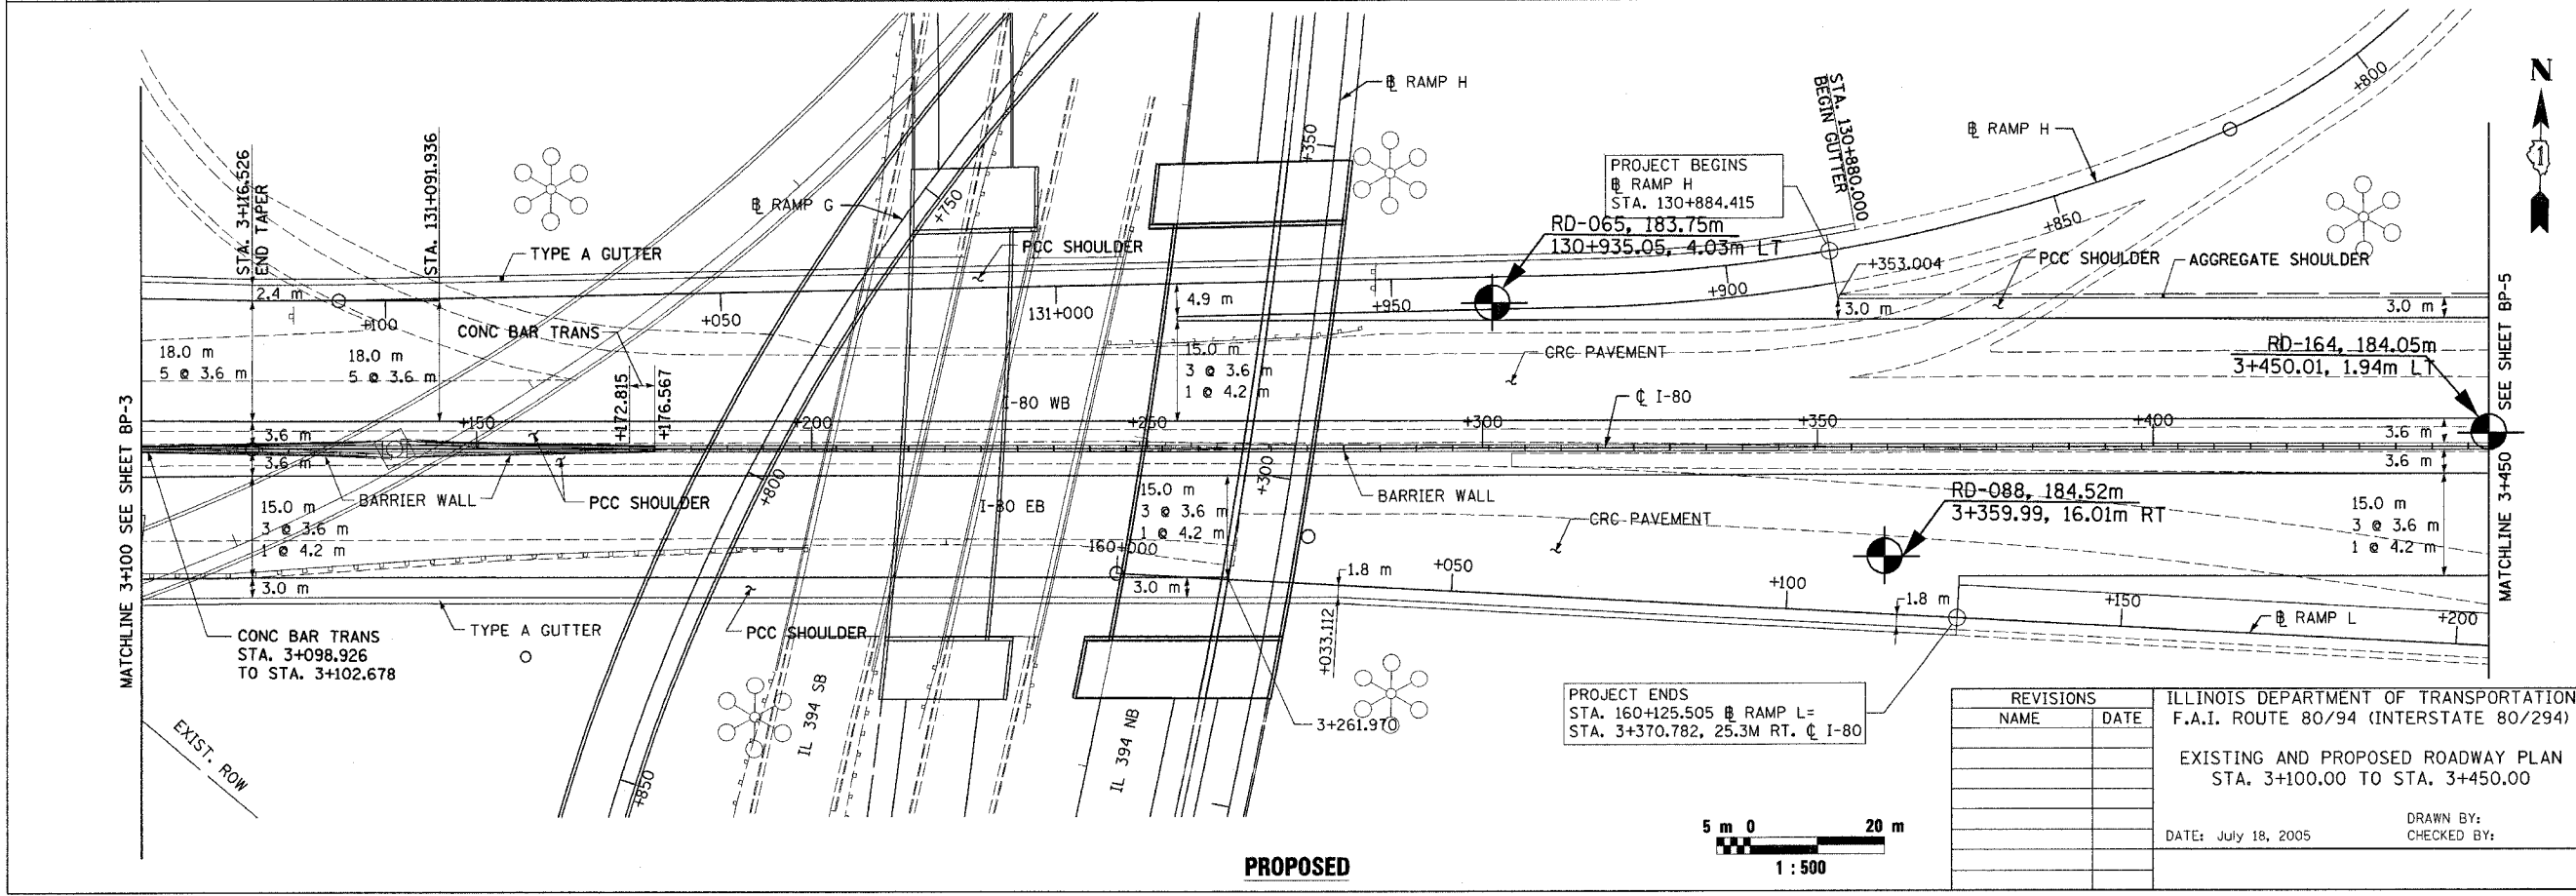


F.A.I. 80/94 (KINGERY EXPRESSWAY) BORING LOCATION	F.A.I. RTE.	SECTION	COUNTY	TOTAL SHEETS	SHEET NO.
ILLINOIS DEPARTMENT OF TRANSPORTATION, COOK COUNTY	80/94	*	COOK	231	54
HORIZ SCALE: 1"=100'	VERT SCALE: 1"=10'	STA. 3+050.00	TO STA. 3+400.00		
DRAWN BY: W.S. WANG		FED. ROAD DIST. NO. 1 ILLINOIS FED. AID PROJECT			
CHECKED BY: W.S. WANG		CONTRACT # 62105			
Wang Engineering, Inc. 1145 Main Street Lombard, IL 60148 630-953-9928		* (0203.1 & 0304) R-6			
BASED ON DRAWINGS PREPARED BY McDONOUGH AND ASSOCIATES, INC. 256-08-04					

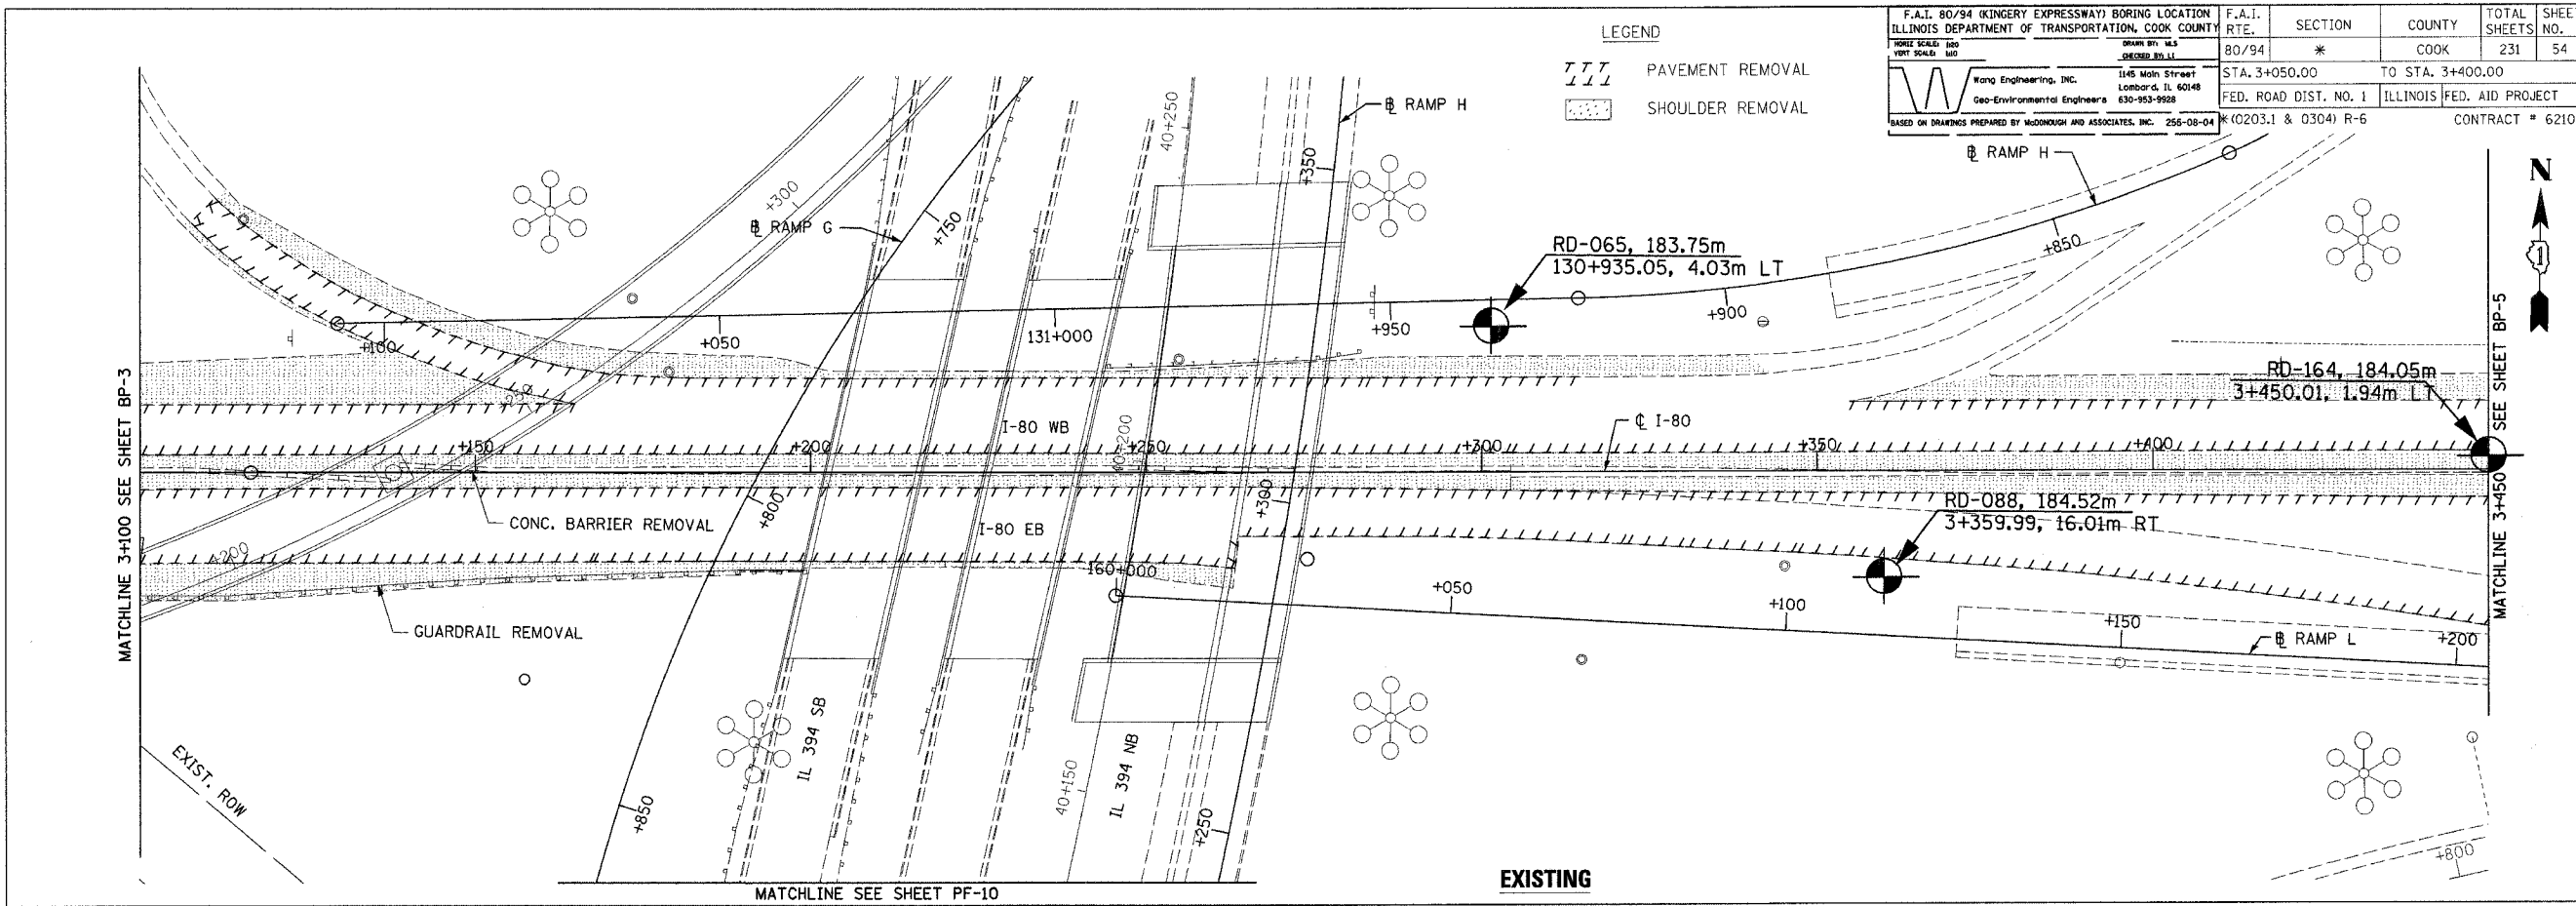

PROJECT BEGINS
RAMP H
STA. 130+884.415

PROJECT ENDS
STA. 160+125.505 RAMP L=
STA. 3+370.782, 25.3M RT. C I-80

REVISIONS	
NAME	DATE

ILLINOIS DEPARTMENT OF TRANSPORTATION
F.A.I. ROUTE 80/94 (INTERSTATE 80/294)

EXISTING AND PROPOSED ROADWAY PLAN
STA. 3+100.00 TO STA. 3+450.00

DATE: July 18, 2005

DRAWN BY:
CHECKED BY:

