
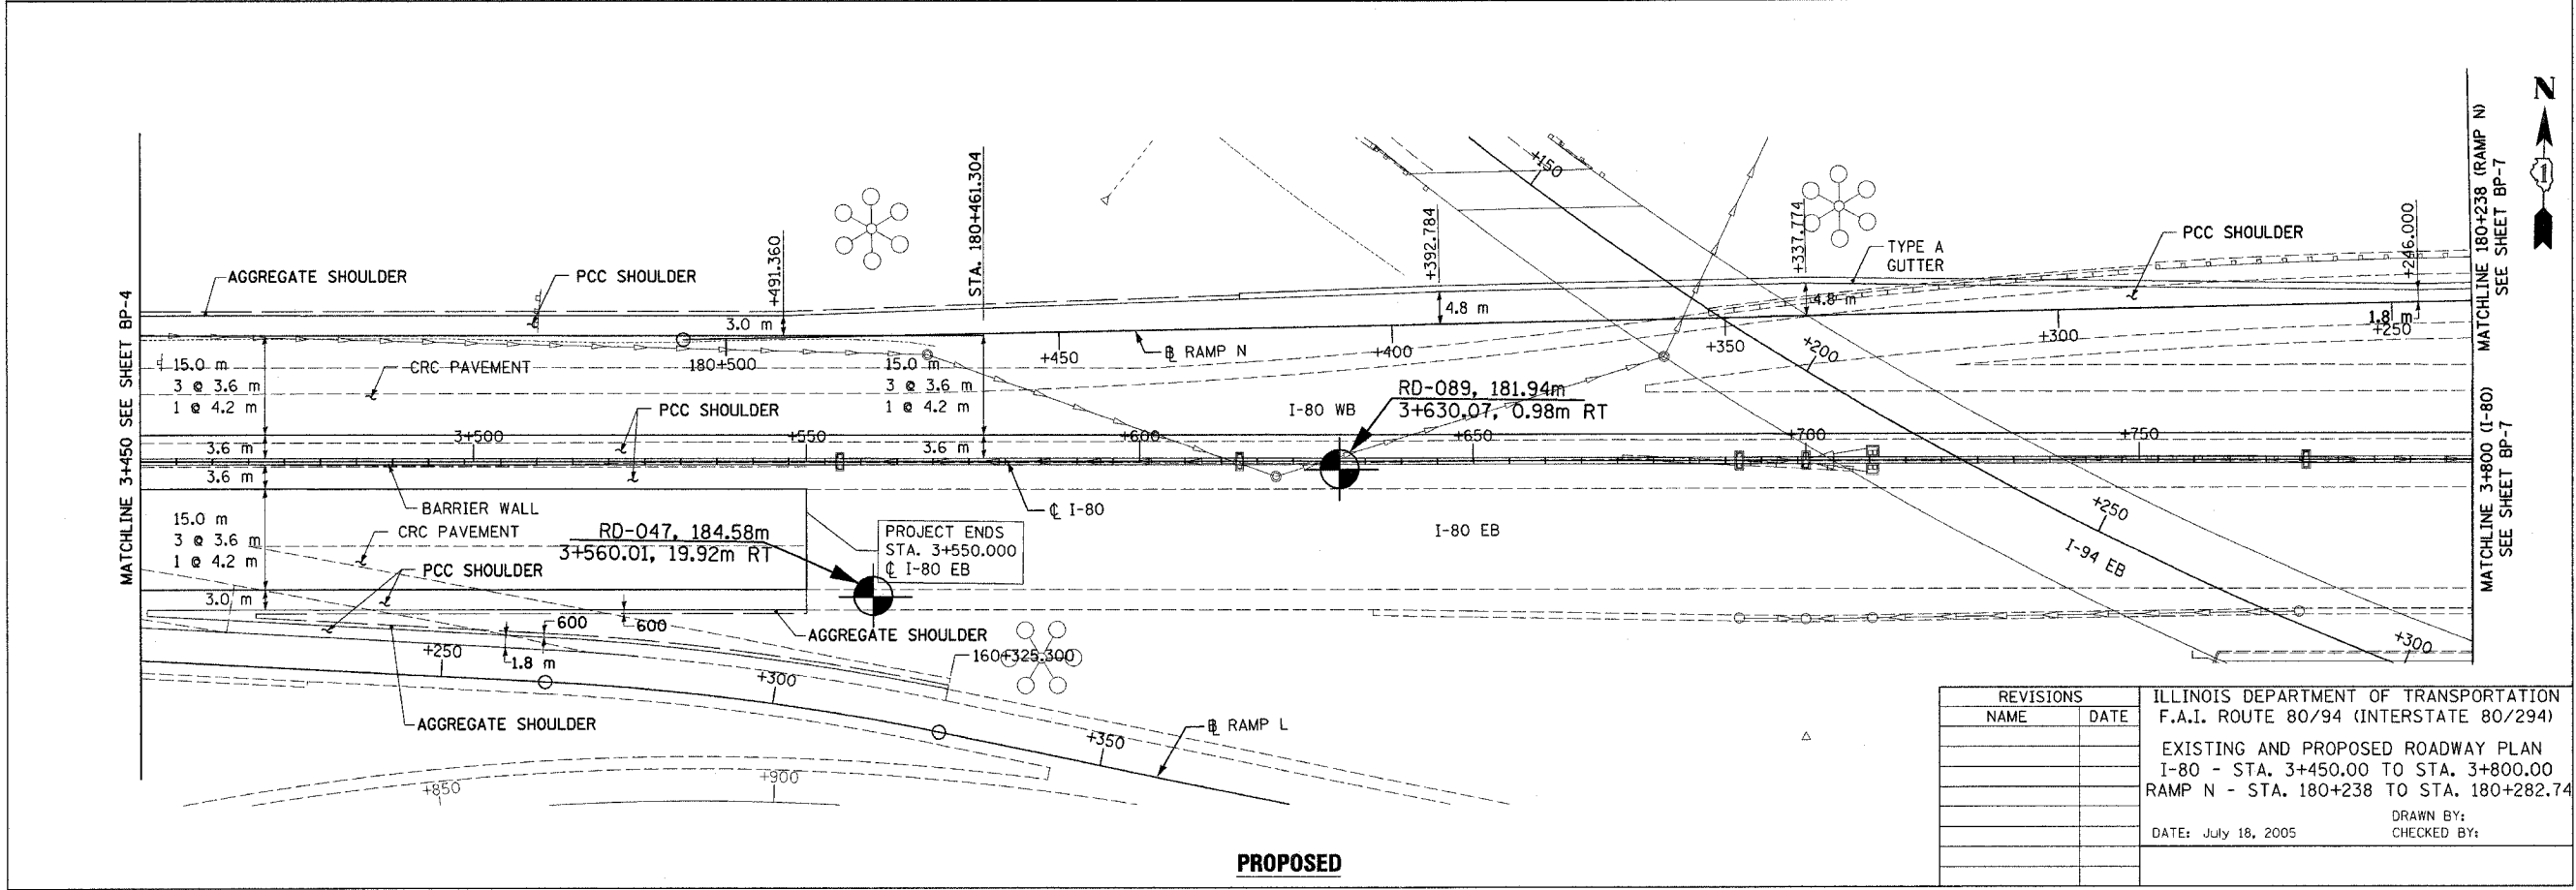


F.A.I. 80/94 (KINGERY EXPRESSWAY) BORING LOCATION	F.A.I. RTE.	SECTION	COUNTY	TOTAL SHEETS	SHEET NO.
ILLINOIS DEPARTMENT OF TRANSPORTATION, COOK COUNTY	80/94	*	COOK	231	56
HORIZ SCALE: 1"=100'	VERT SCALE: 1"=10'	DRAWN BY: M.S. DREWED BY: L.L.			
Wong Engineering, Inc. 1145 Main Street Lombard, IL 60148 Geo-Environmental Engineers 630-953-9928		STA. 3+400.00 TO STA. 3+750.00		ILLINOIS FED. AID PROJECT	
BASED ON DRAWINGS PREPARED BY McDONOUGH AND ASSOCIATES, INC. 255-08-04		* (0203.1 & 0304) R-6		CONTRACT # 62105	

LEGEND  
 PAVEMENT REMOVAL  
 SHOULDER REMOVAL

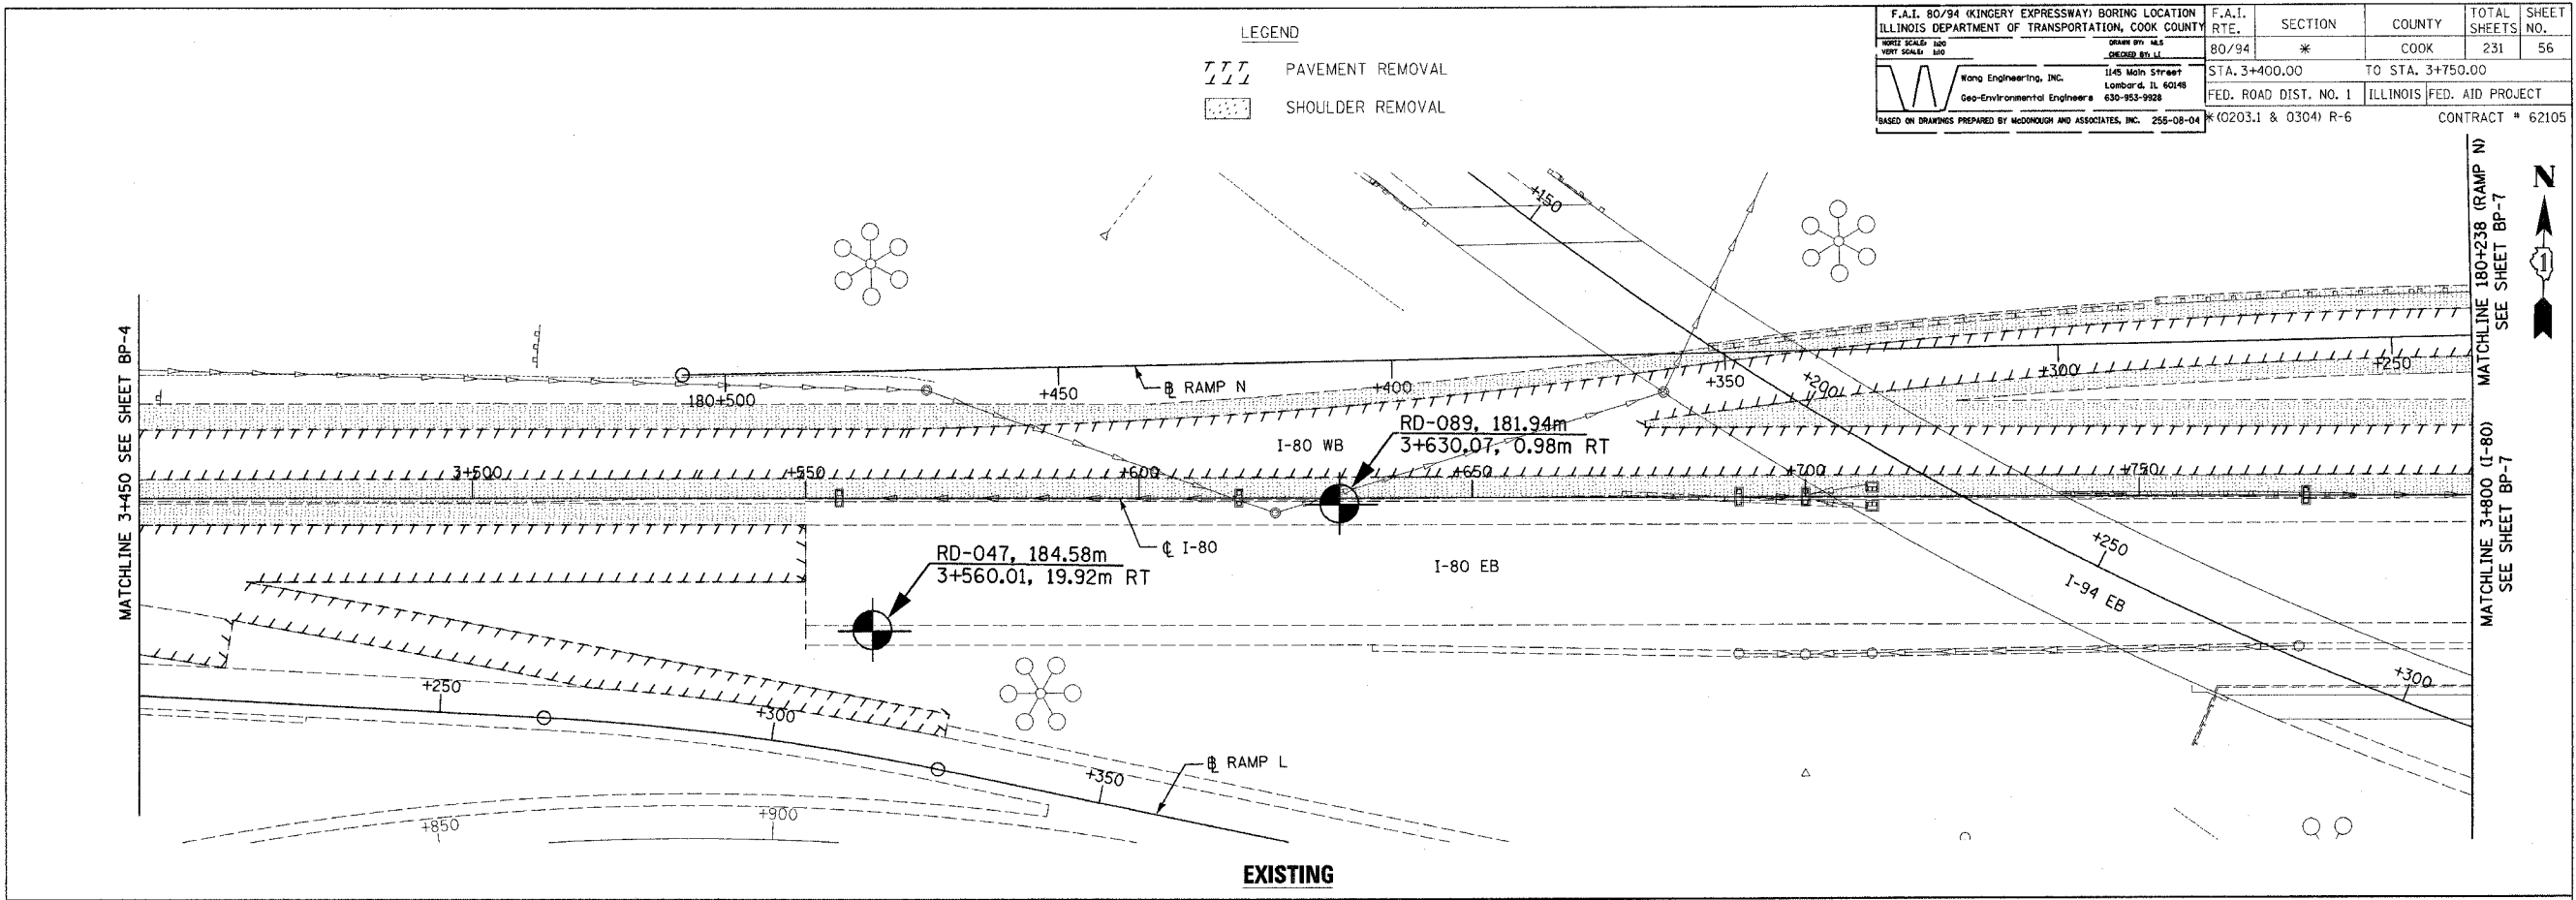

REVISIONS		ILLINOIS DEPARTMENT OF TRANSPORTATION F.A.I. ROUTE 80/94 (INTERSTATE 80/294)
NAME	DATE	
		EXISTING AND PROPOSED ROADWAY PLAN I-80 - STA. 3+450.00 TO STA. 3+800.00 RAMP N - STA. 180+238 TO STA. 180+282.74
DATE: July 18, 2005		DRAWN BY: CHECKED BY: