



F.A.I. 80/94 (KINGERY EXPRESSWAY) BORING LOCATION	F.A.I. RTE.	SECTION	COUNTY	TOTAL SHEETS	SHEET NO.
ILLINOIS DEPARTMENT OF TRANSPORTATION, COOK COUNTY	80/94	*	COOK	231	58
DRAWN BY: M.S. CHECKED BY: L.L.		STA. 4+100.00 TO STA. 4+450.00			
Wang Engineering, Inc. 1145 Main Street Lombard, IL 60148 Geo-Environmental Engineers 630-953-9528		FED. ROAD DIST. NO. 1 ILLINOIS FED. AID PROJECT			
BASED ON DRAWINGS PREPARED BY MCDONOUGH AND ASSOCIATES, INC. 255-08-04		* (10203.1 & 0304) R-6		CONTRACT # 62105	

LEGEND
 PAVEMENT REMOVAL
 SHOULDER REMOVAL

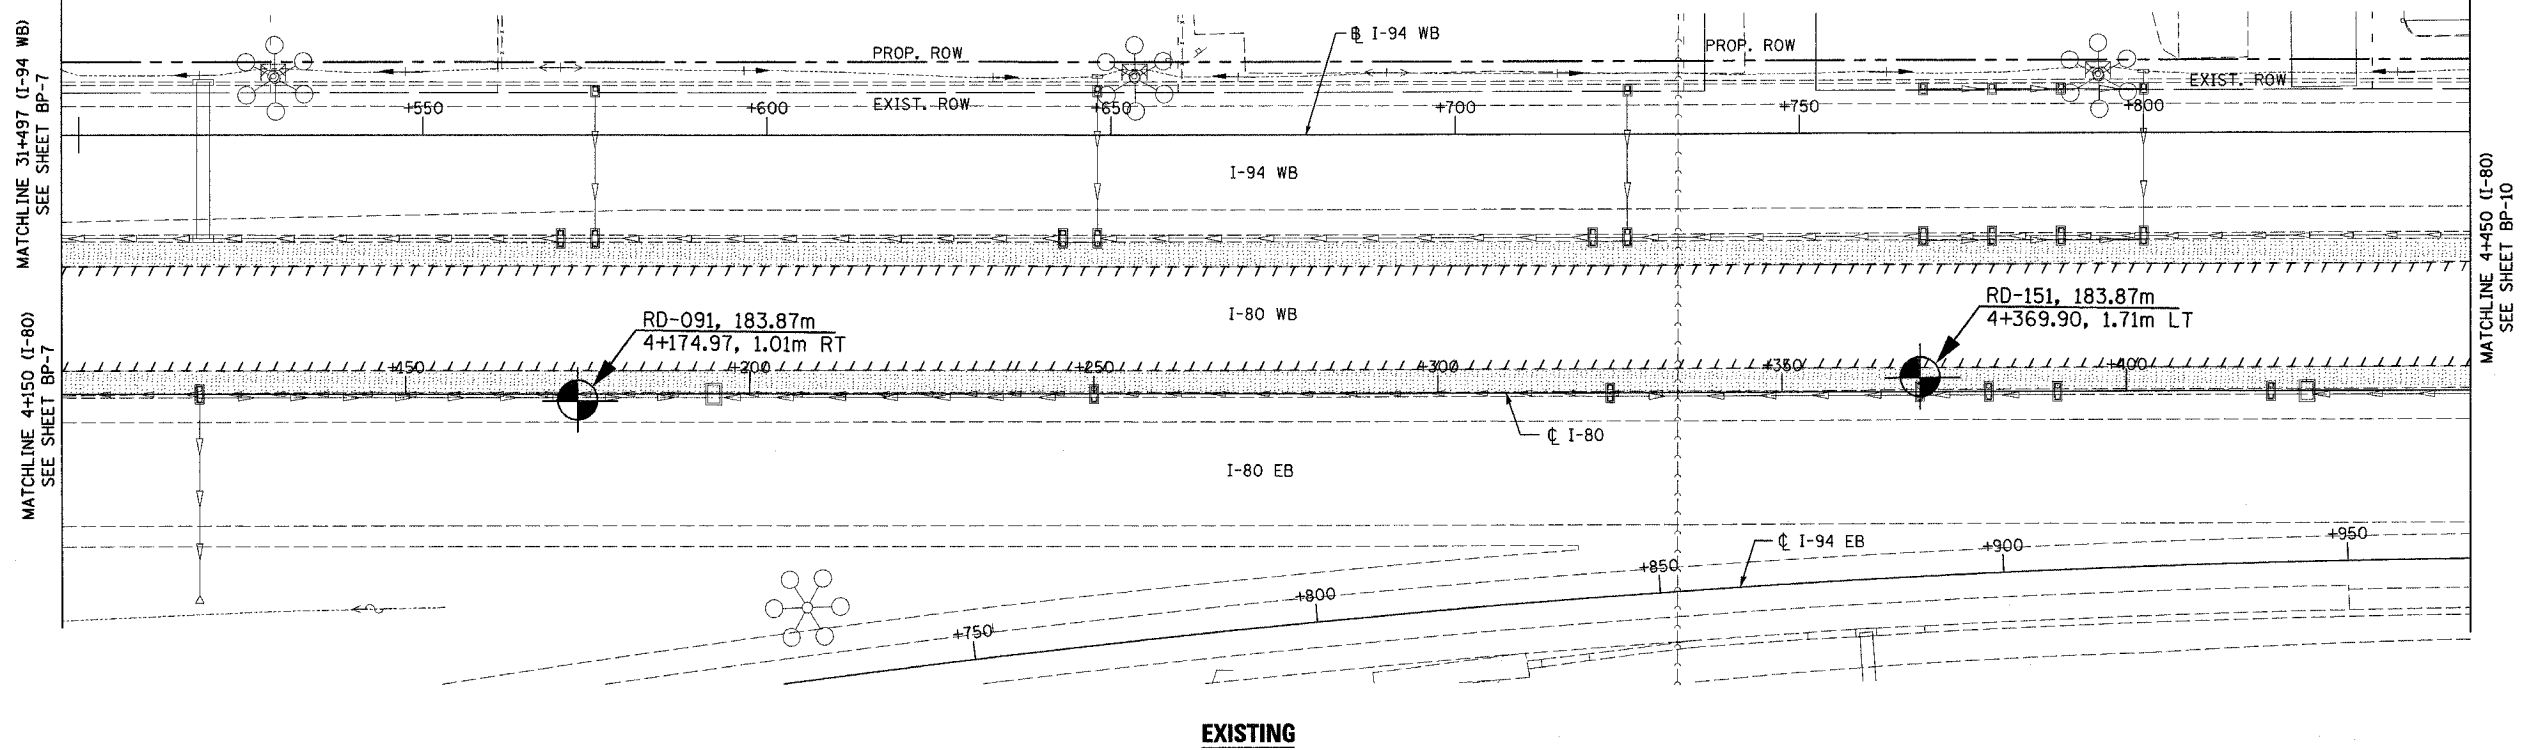

EXISTING

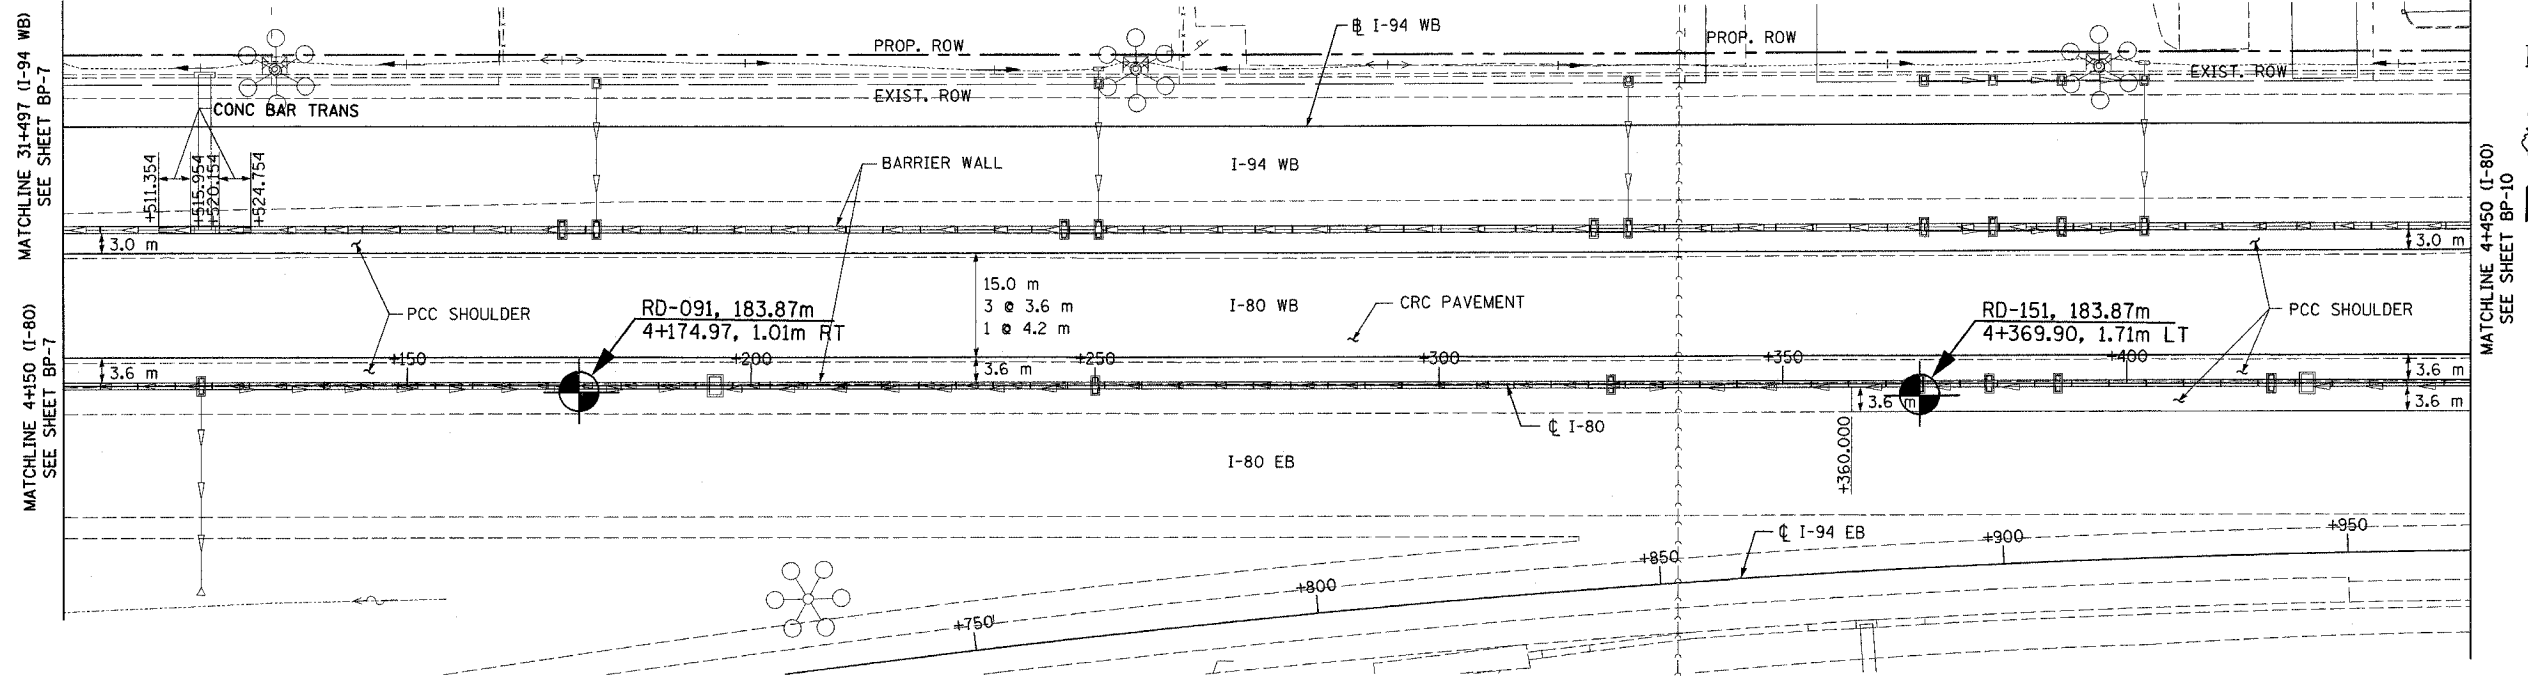

PROPOSED



REVISIONS		ILLINOIS DEPARTMENT OF TRANSPORTATION F.A.I. ROUTE 80/94 (INTERSTATE 80/294)
NAME	DATE	
		EXISTING AND PROPOSED ROADWAY PLAN STA. 4+100.00 TO STA. 4+450.00

DATE: July 18, 2005 DRAWN BY: CHECKED BY: