
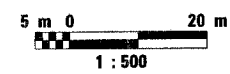
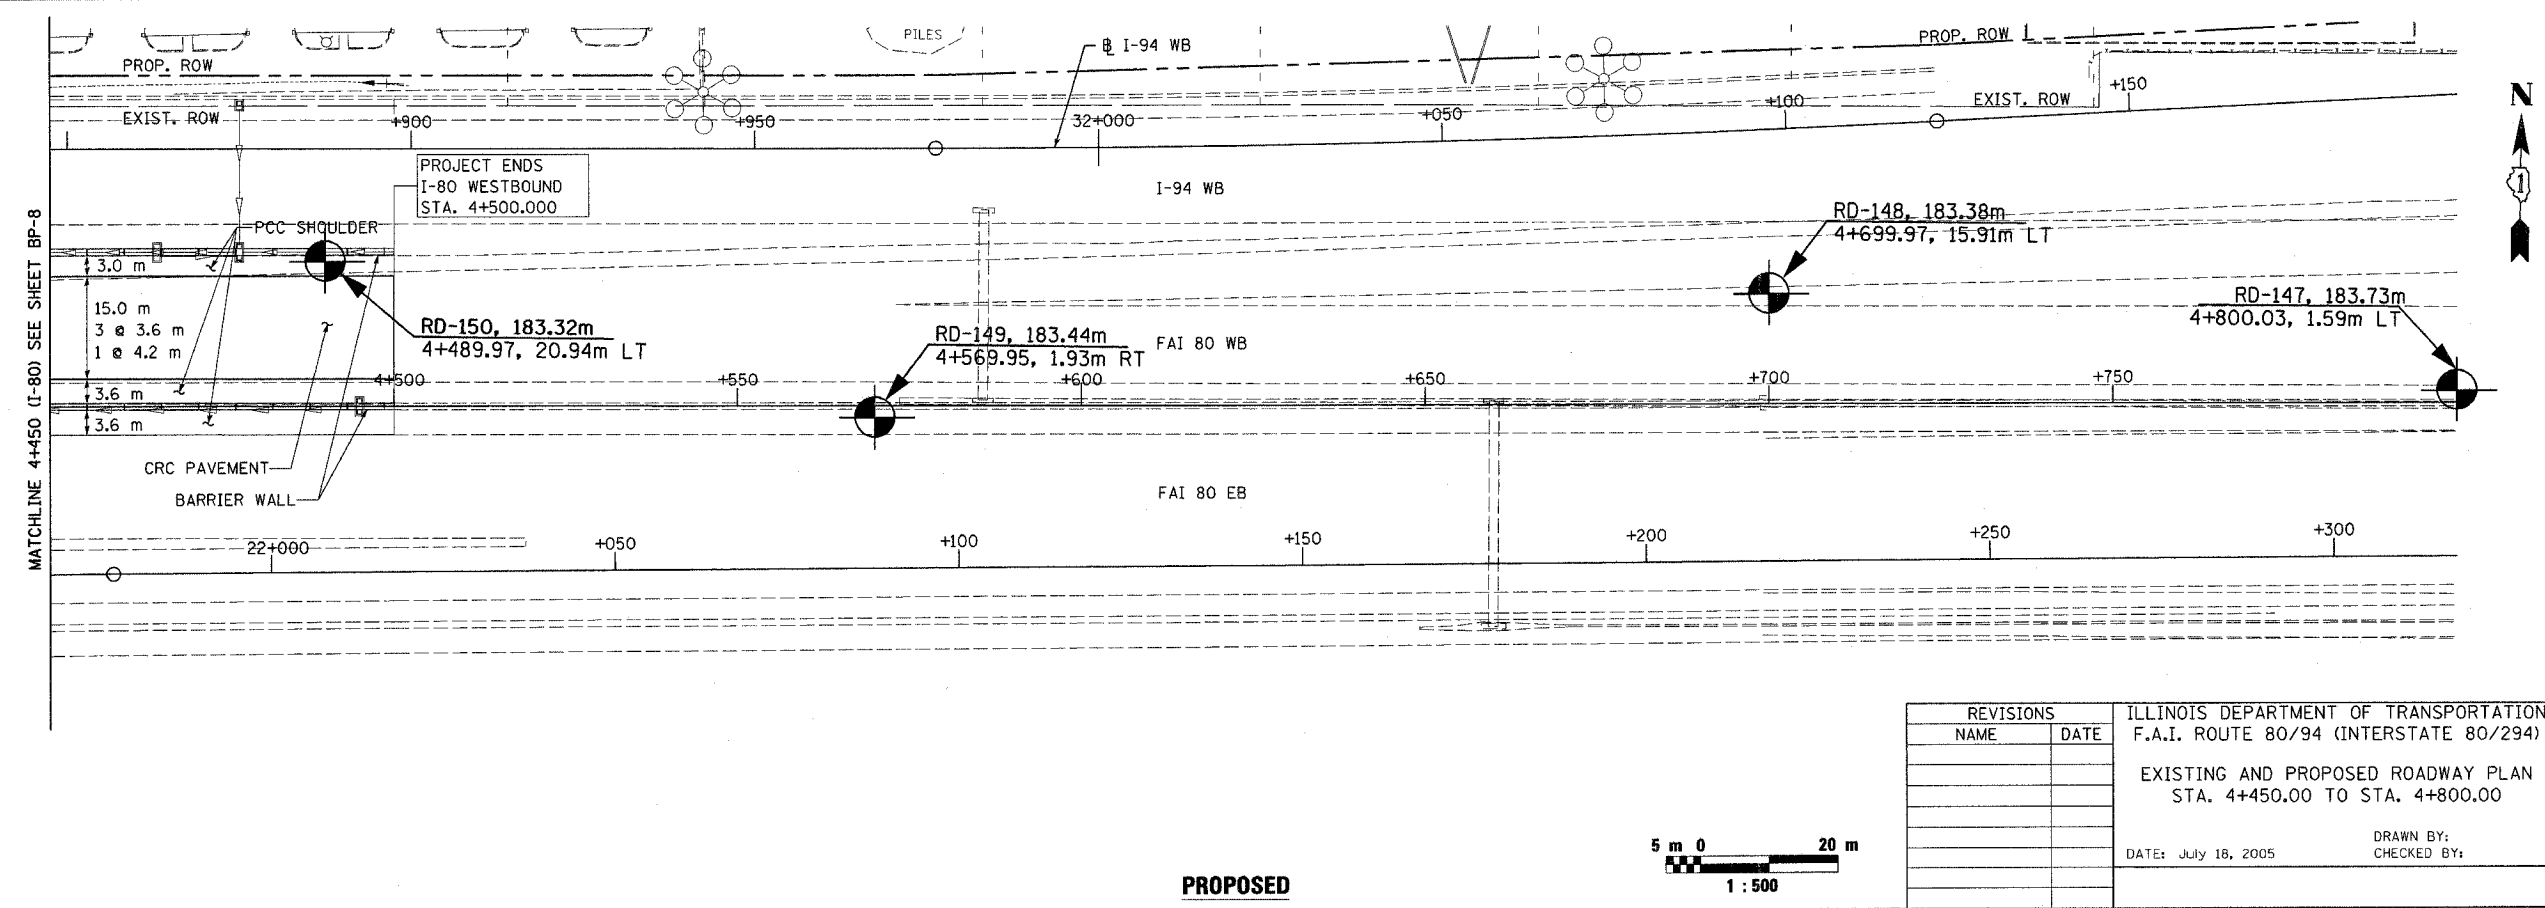


F.A.I. 80/94 (KINGERY EXPRESSWAY) BORING LOCATION	F.A.I. SECTION	COUNTY	TOTAL SHEETS	SHEET NO.
ILLINOIS DEPARTMENT OF TRANSPORTATION, COOK COUNTY	80/94 *	COOK	231	60
Wong Engineering, Inc. 1145 Main Street Lombard, IL 60148 630-953-9928 Geo-Environmental Engineers	STA. 4+450.00	TO STA. 4+800.00		
BASED ON DRAWINGS PREPARED BY WOODSON AND ASSOCIATES, INC. 255-08-04	FED. ROAD DIST. NO. 1	ILLINOIS FED. AID PROJECT	CONTRACT # 62105	

LEGEND
 PAVEMENT REMOVAL
 SHOULDER REMOVAL

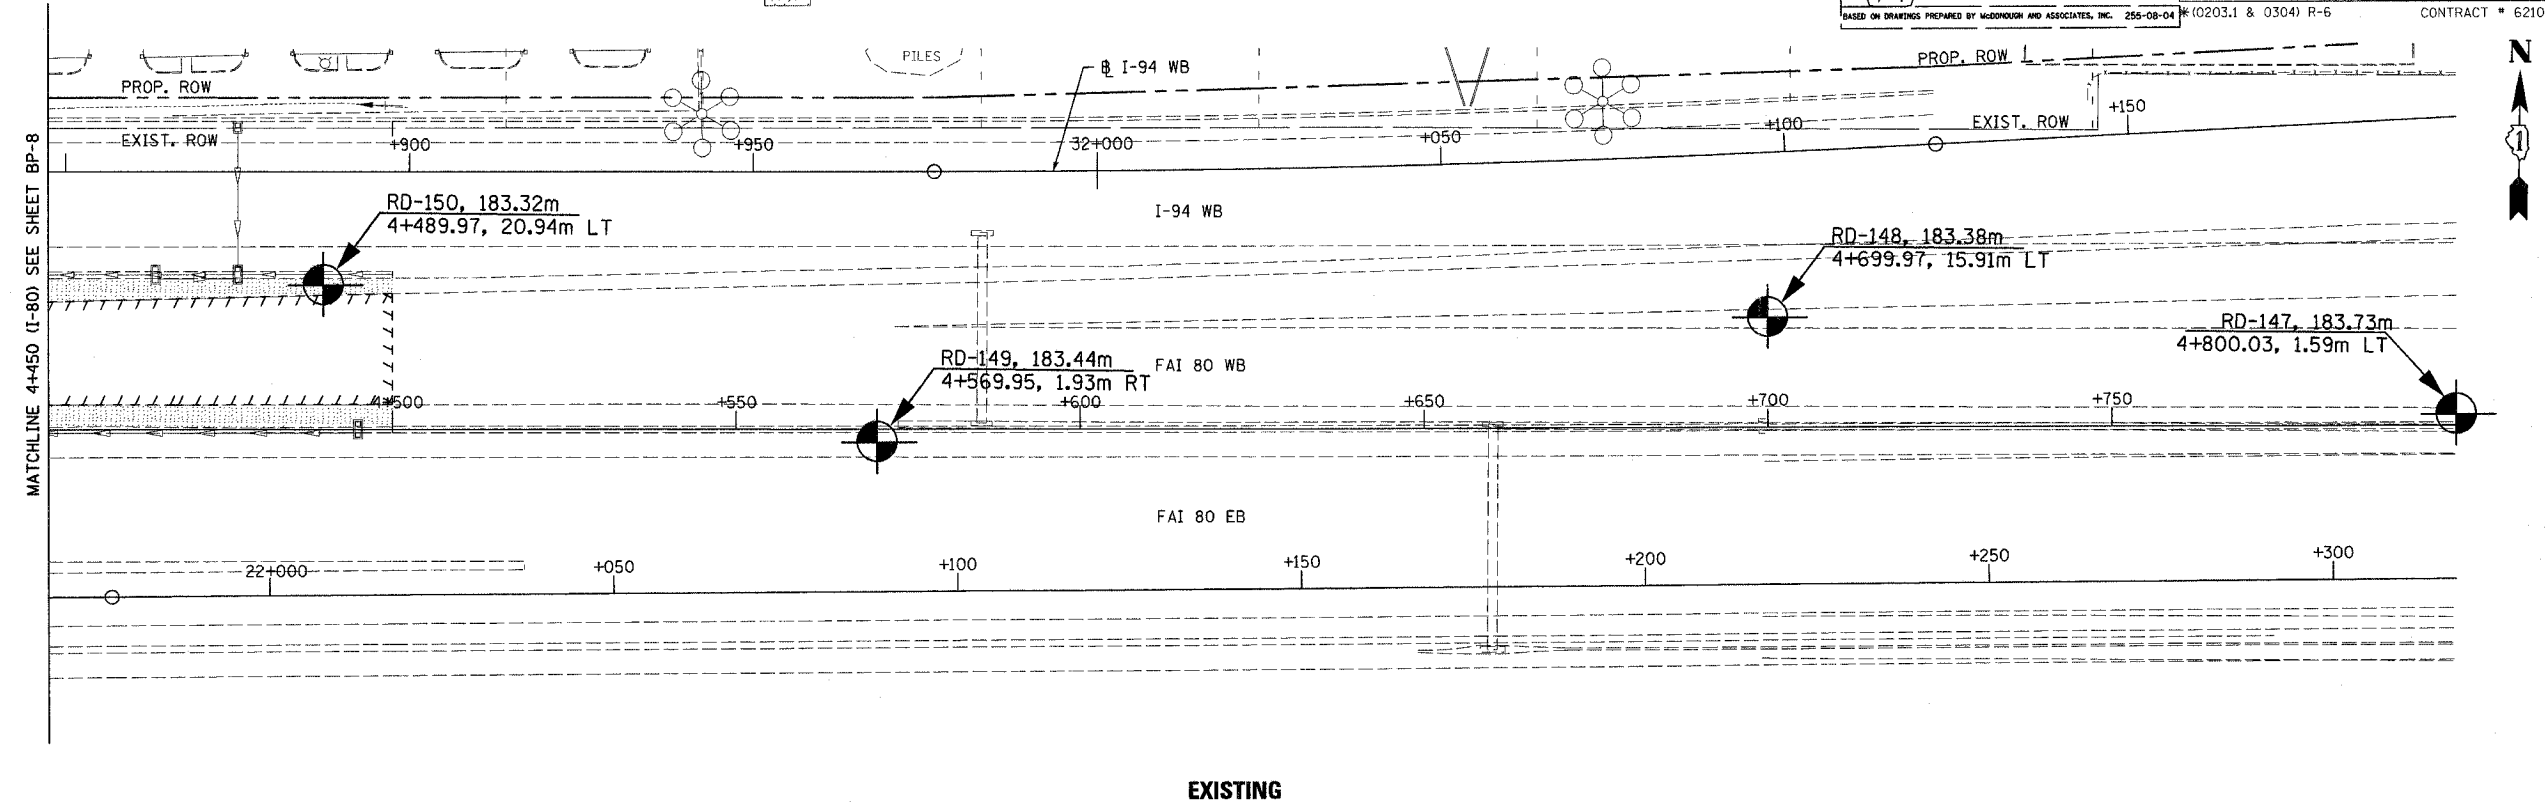

REVISIONS		ILLINOIS DEPARTMENT OF TRANSPORTATION F.A.I. ROUTE 80/94 (INTERSTATE 80/294) EXISTING AND PROPOSED ROADWAY PLAN STA. 4+450.00 TO STA. 4+800.00 DATE: July 18, 2005 DRAWN BY: CHECKED BY:
NAME	DATE	