


F.A.I. 80/94 (KINGERY EXPRESSWAY) BORING LOCATION ILLINOIS DEPARTMENT OF TRANSPORTATION, COOK COUNTY	F.A.I. RTE. 80/94	SECTION *	COUNTY COOK	TOTAL SHEETS 231	SHEET NO. 61
Wang Engineering, Inc. Geo-Environmental Engineers 1145 Main Street Lombard, IL 60148 630-953-9328		STA. 180+000.00 TO STA. 180+200.83		ILLINOIS FED. AID PROJECT	
DRAWN BY: MJS CHECKED BY: JJ		FED. ROAD DIST. NO. 1		CONTRACT # 62105	
BASED ON DRAWINGS PREPARED BY MCDONOUGH AND ASSOCIATES, INC. 255-08-04		*(10203.1 & 0304) R-6			

BY	DATE
BY	DATE
BY	DATE

ORIGINAL SURVEYED SURVEY PLOTTED	DATE
NOTE BOOK TEMPLATE	DATE
AREAS CHECKED	DATE
NO.	

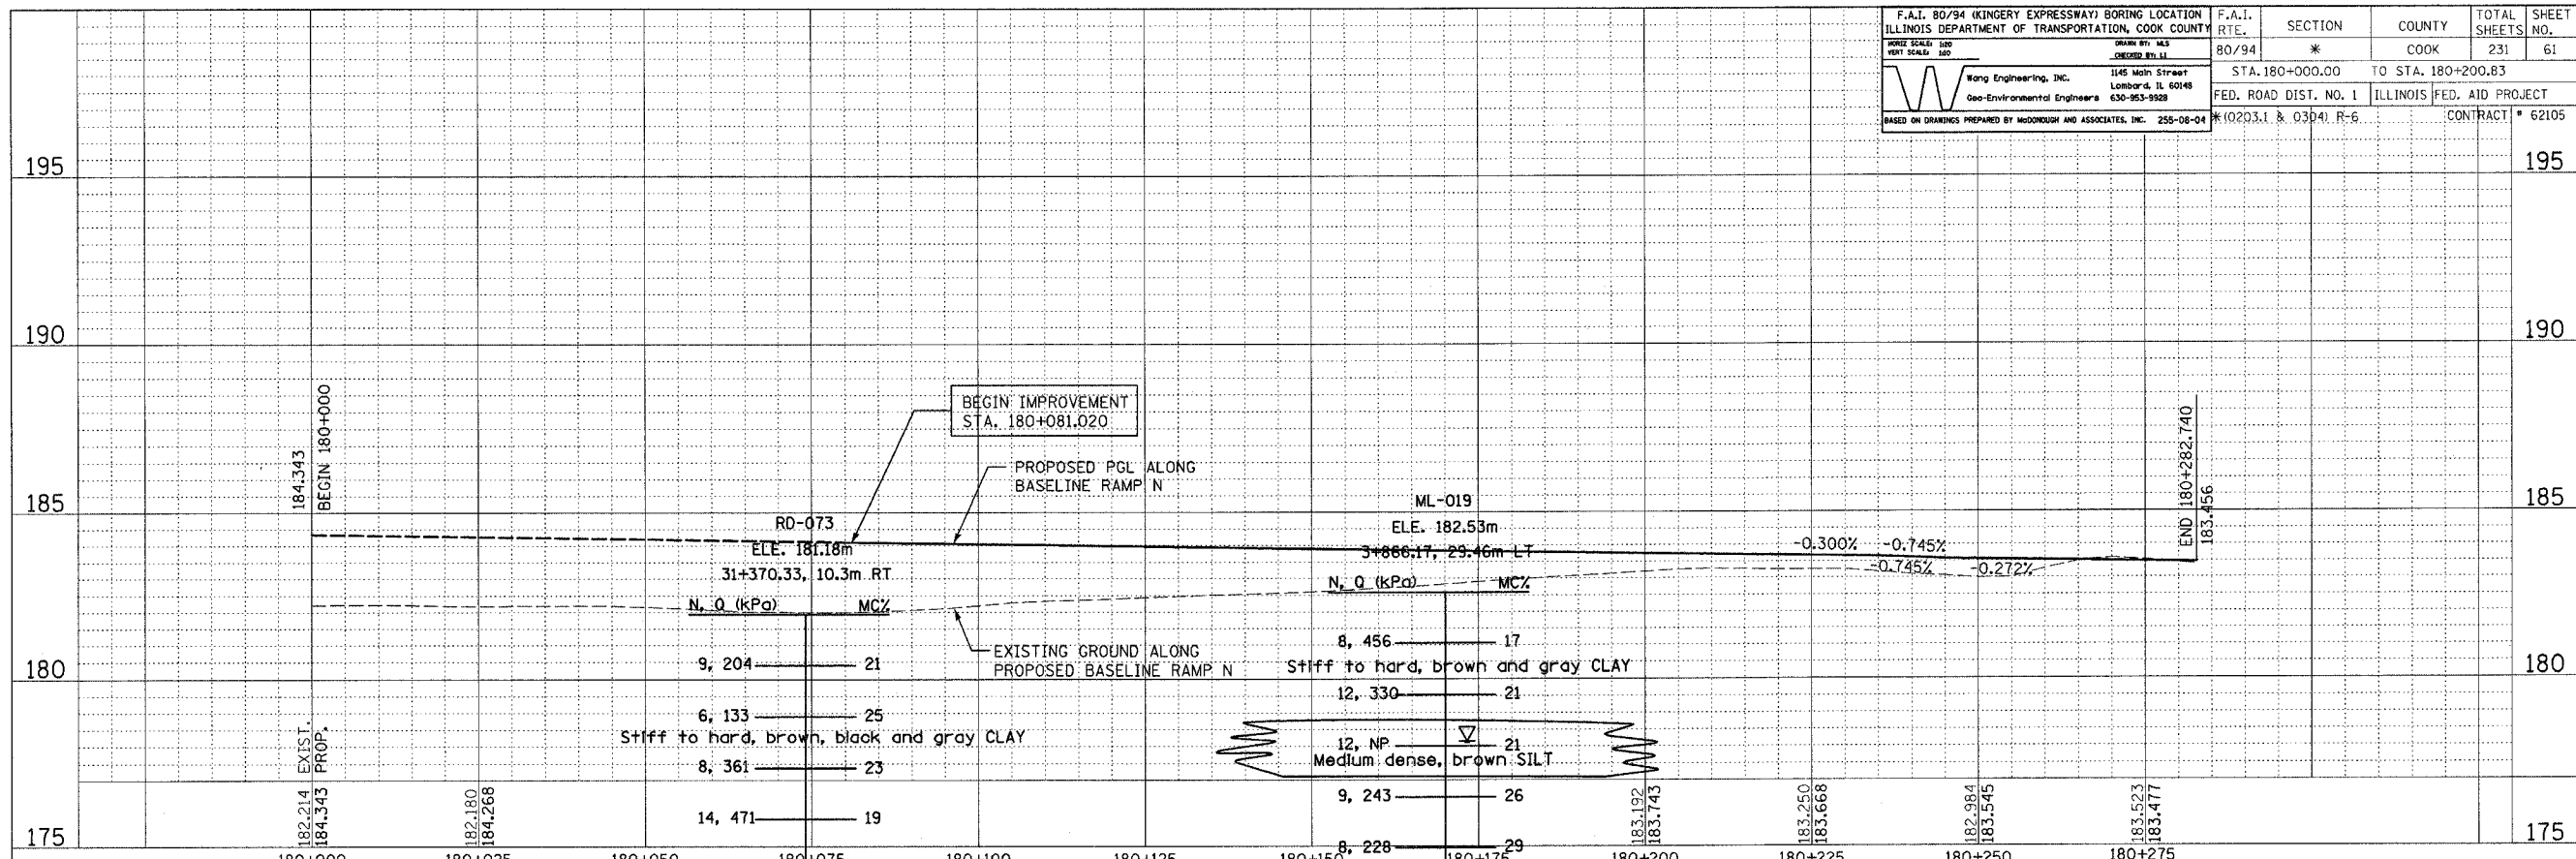

REVISIONS		ILLINOIS DEPARTMENT OF TRANSPORTATION F.A.I. ROUTE 80/94 (INTERSTATE 80/294)	
NAME	DATE	RAMP N PROFILE STA. 180+081.02 TO 180+282.74	
		HORIZ SCALE: 1 : 500	DRAWN BY:
		VERT SCALE: 1 : 100	CHECKED BY:
		DATE: July 18, 2005	

Phase3/Contract 80/94-11.dgn 7/18/2005 11:41:06 AM