



F.A.I. RTE.	SECTION	COUNTY	TOTAL SHEETS	SHEET NO.
80/94	*	COOK	231	64
STA. 3+450.00		TO STA. 3+800.00		
FED. ROAD DIST. NO. 1		ILLINOIS FED. AID PROJECT		
*10203.1 & 03041 R-6		CONTRACT # 62105		

- LEGEND**
- PAVEMENT REMOVAL
  - SHOULDER REMOVAL
  - TEMPORARY LIGHTING (TO BE REMOVED BY OTHERS)


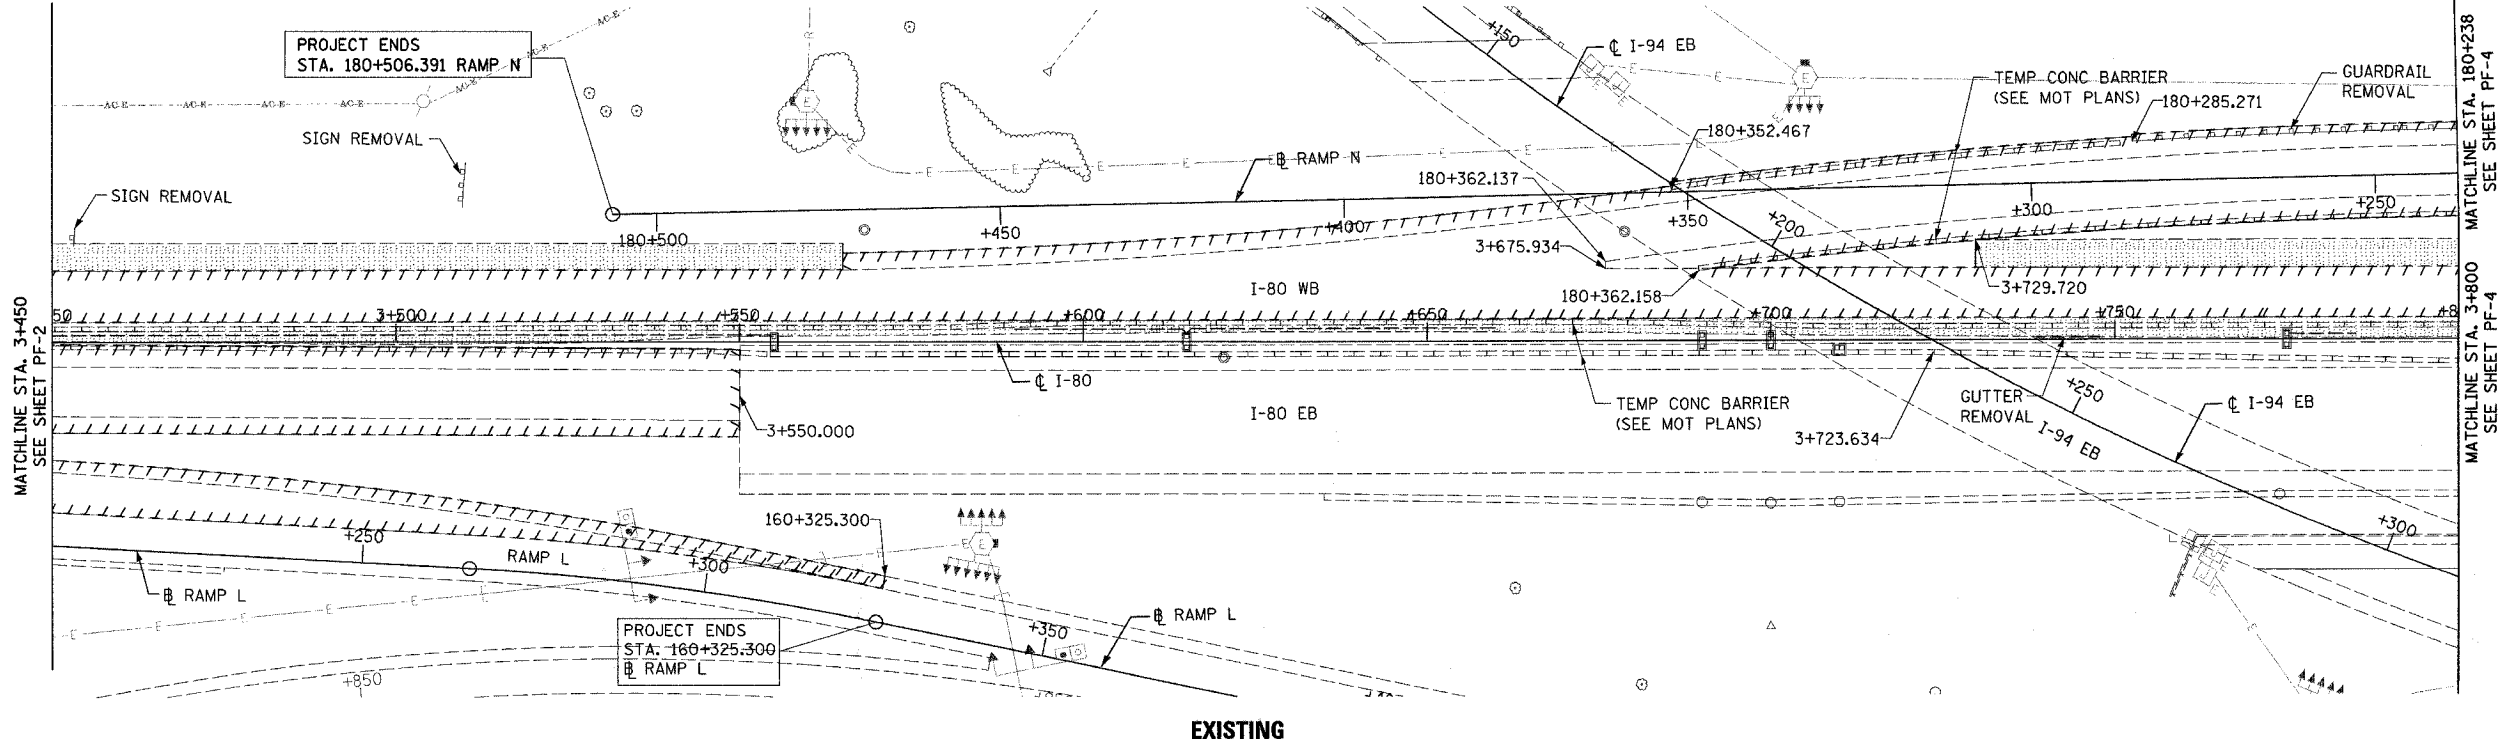


**EXISTING**

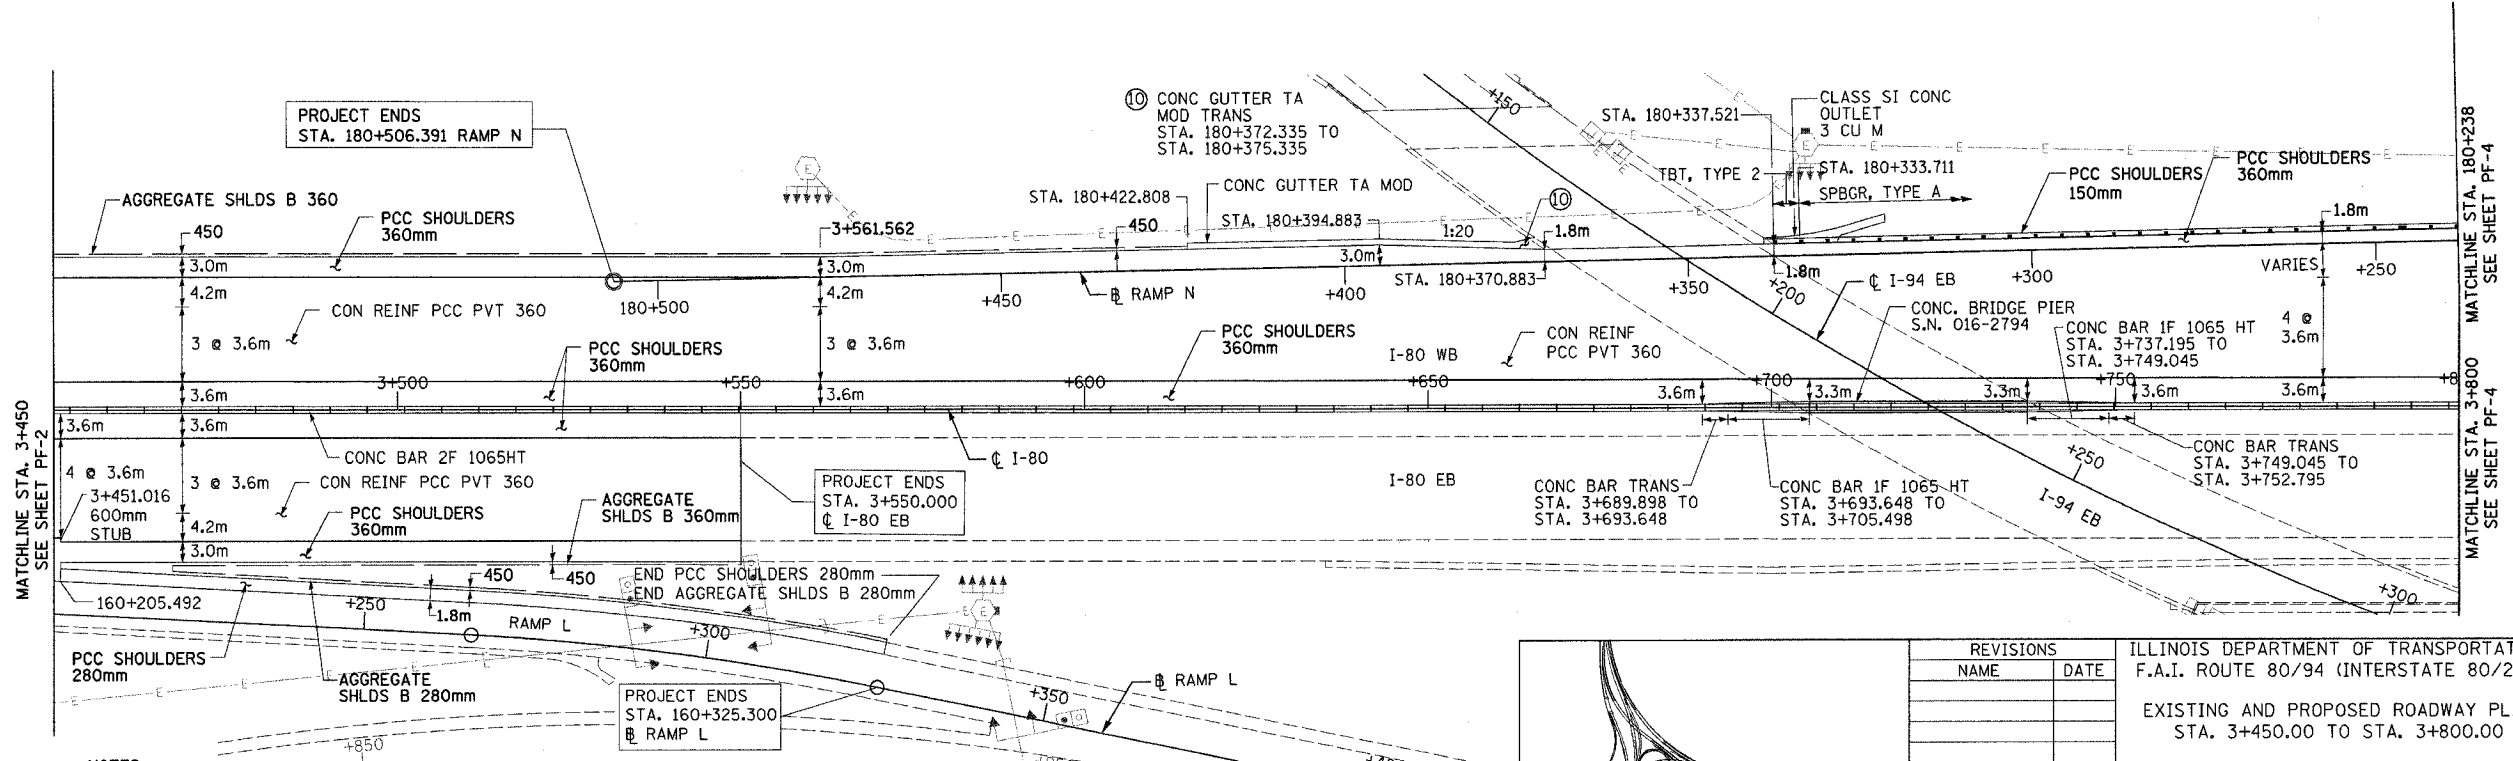

**PROPOSED**

**NOTES:**  
 1. DETAILS FOR THE CONCRETE BARRIER WALL SEE 'CONCRETE BARRIER DETAILS' SHEETS MD-4 & 5.

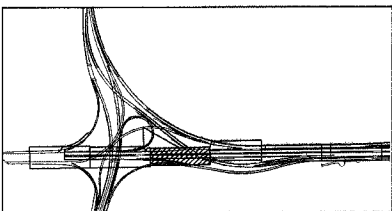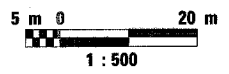

REVISIONS	
NAME	DATE

ILLINOIS DEPARTMENT OF TRANSPORTATION  
 F.A.I. ROUTE 80/94 (INTERSTATE 80/294)  
 EXISTING AND PROPOSED ROADWAY PLAN  
 STA. 3+450.00 TO STA. 3+800.00  
 DATE: JULY 18, 2005  
 DRAWN BY: CTT  
 CHECKED BY: RCH  
 McDonough Associates Inc.  
 Engineers / Architects