



F.A.I. RTE. 80/94	SECTION *	COUNTY COOK	TOTAL SHEETS 231	SHEET NO. 71
STA. 4+100.00		TO STA. 4+500.00		
FED. ROAD DIST. NO. 1		ILLINOIS FED. AID PROJECT		
*10203.1 & 0304 R-6		CONTRACT # 62105		

FINAL SURVEY	BY	DATE
SURVEYED		
PLOTTED		
NOTE BOOK		
TEMPLATE		
AREAS CHECKED		
NO.		

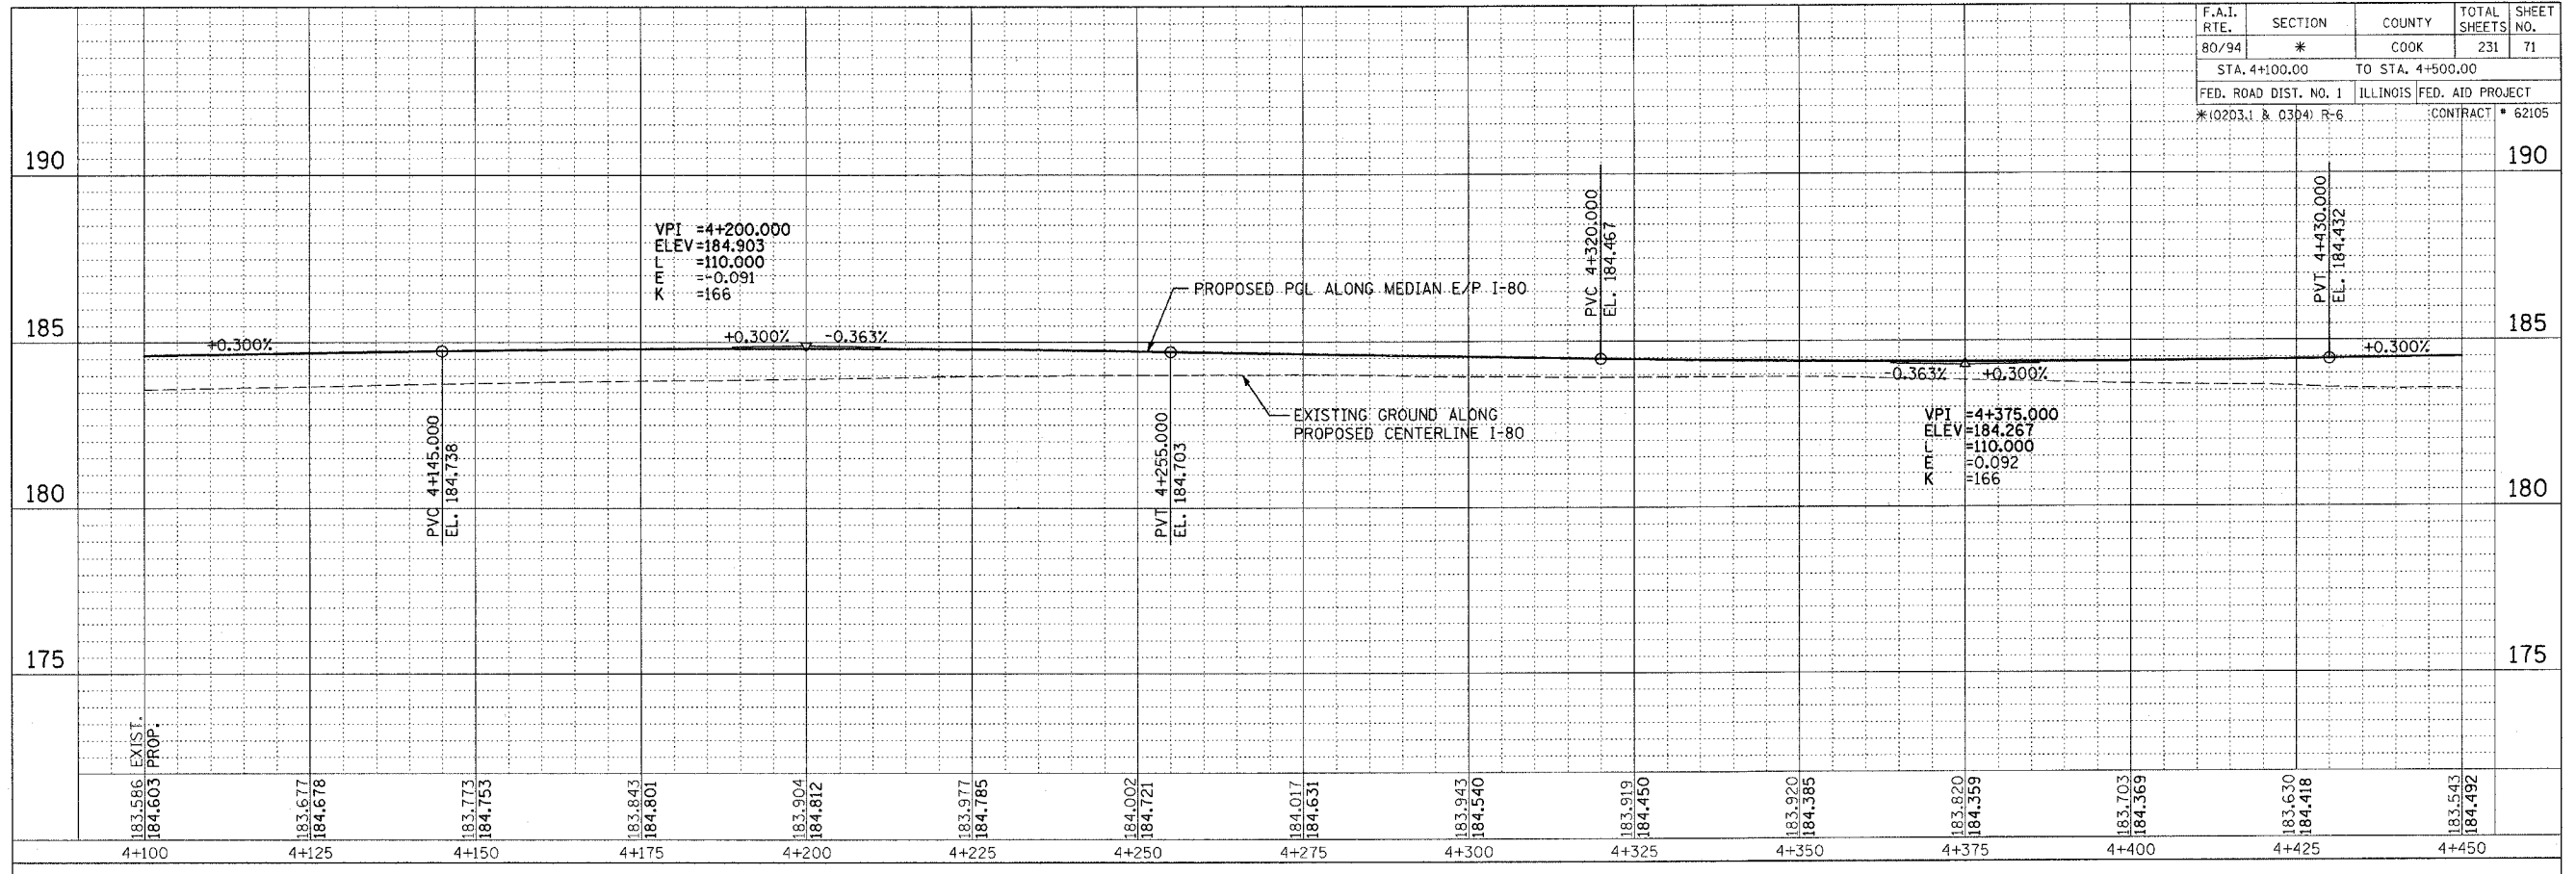

ORIGINAL SURVEY	BY	DATE
SURVEYED		
PLOTTED		
NOTE BOOK		
TEMPLATE		
AREAS CHECKED		
NO.		

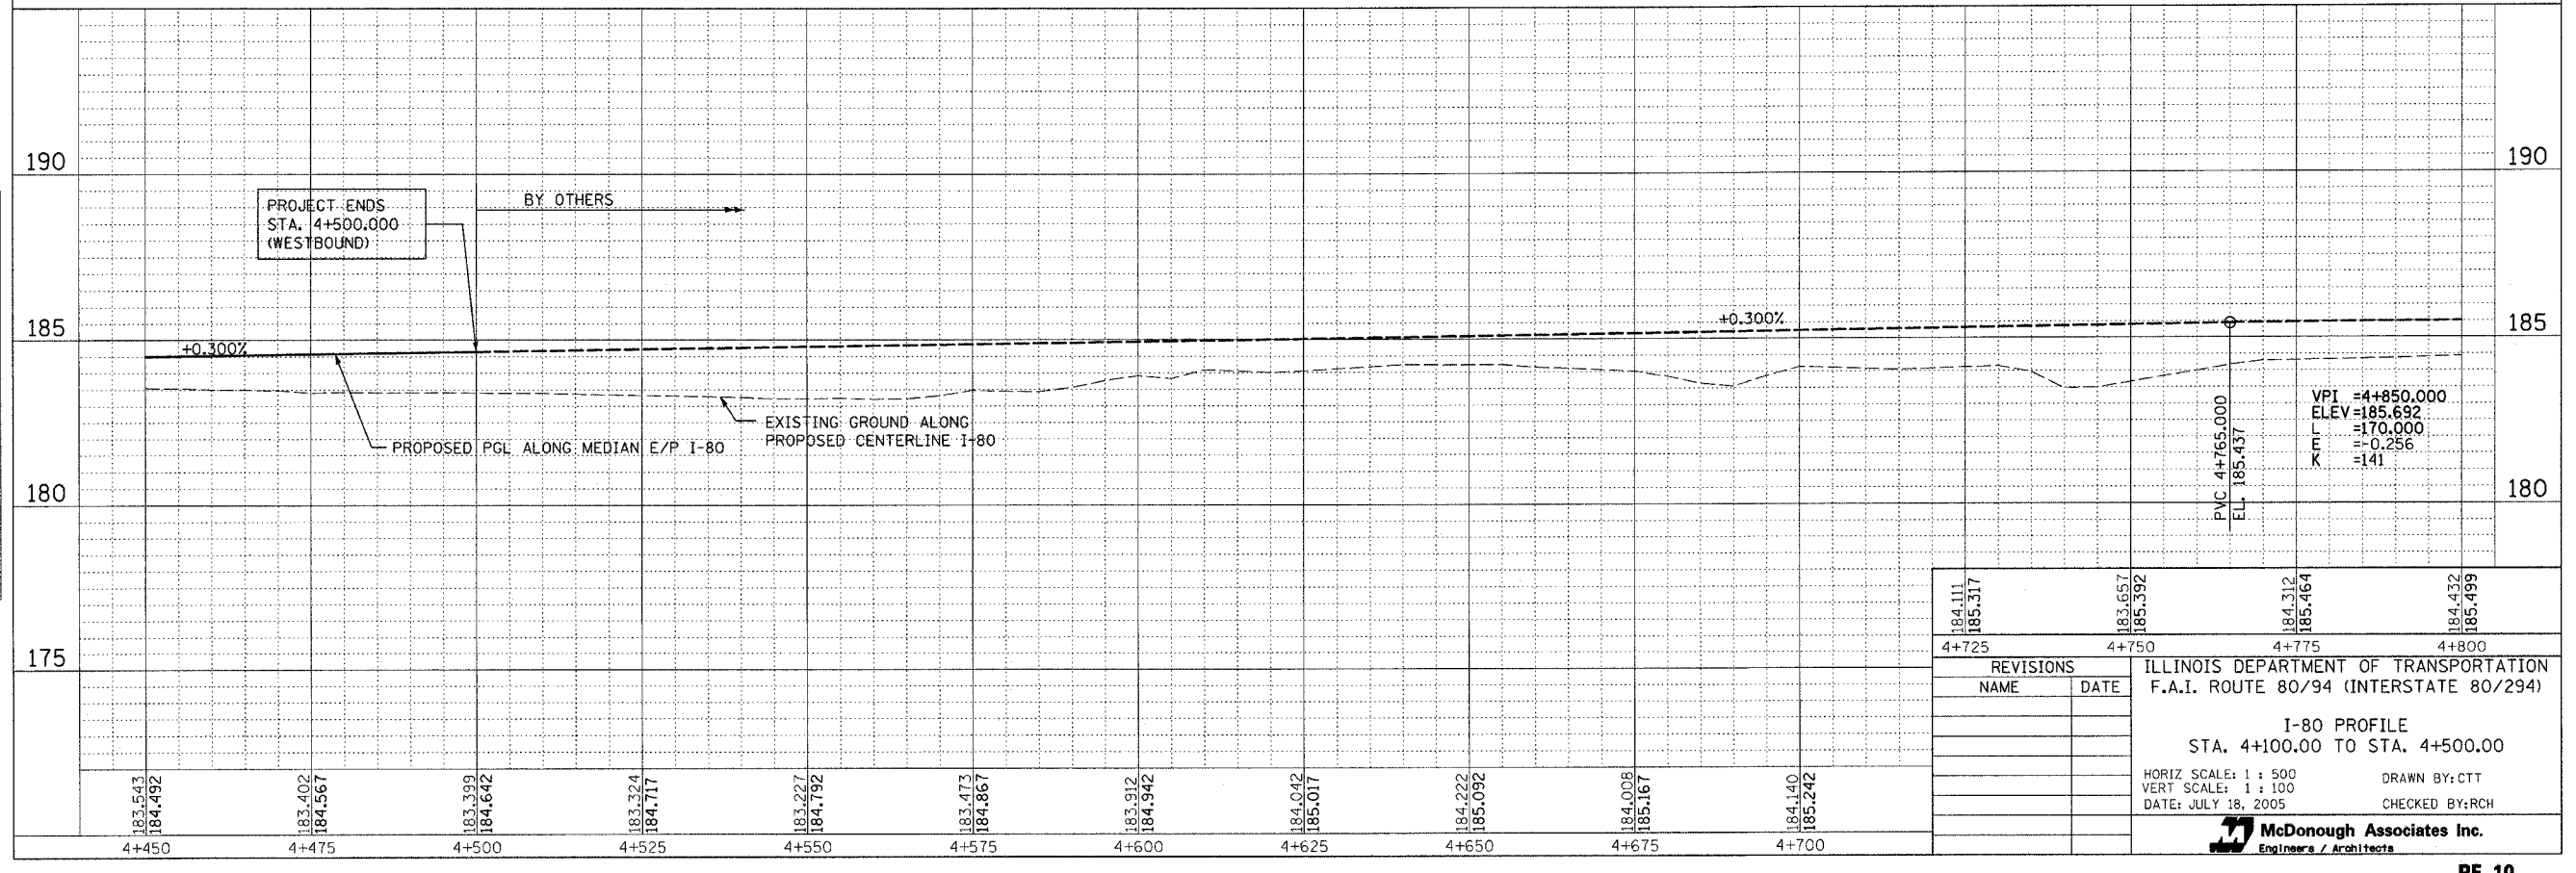

REVISIONS	ILLINOIS DEPARTMENT OF TRANSPORTATION
NAME	F.A.I. ROUTE 80/94 (INTERSTATE 80/294)
DATE	I-80 PROFILE
	STA. 4+100.00 TO STA. 4+500.00
	HORIZ SCALE: 1 : 500
	VERT SCALE: 1 : 100
	DATE: JULY 18, 2005
	DRAWN BY: CTT
	CHECKED BY: RCH
	McDonough Associates Inc. Engineers / Architects