



F.A.I. RTE.	SECTION	COUNTY	TOTAL SHEETS	SHEET NO.
80/94	*	COOK	231	85
STA. 160+000.00		TO STA. 160+440.88		
FED. ROAD DIST. NO. 1		ILLINOIS FED. AID PROJECT		
*10203.1 & 0304 R-6		CONTRACT # 62105		

FINAL SURVEY	BY	DATE
SURVEY PLOTTED		
NOTE BOOK TEMPLATE		
AREAS CHECKED		
NO.		

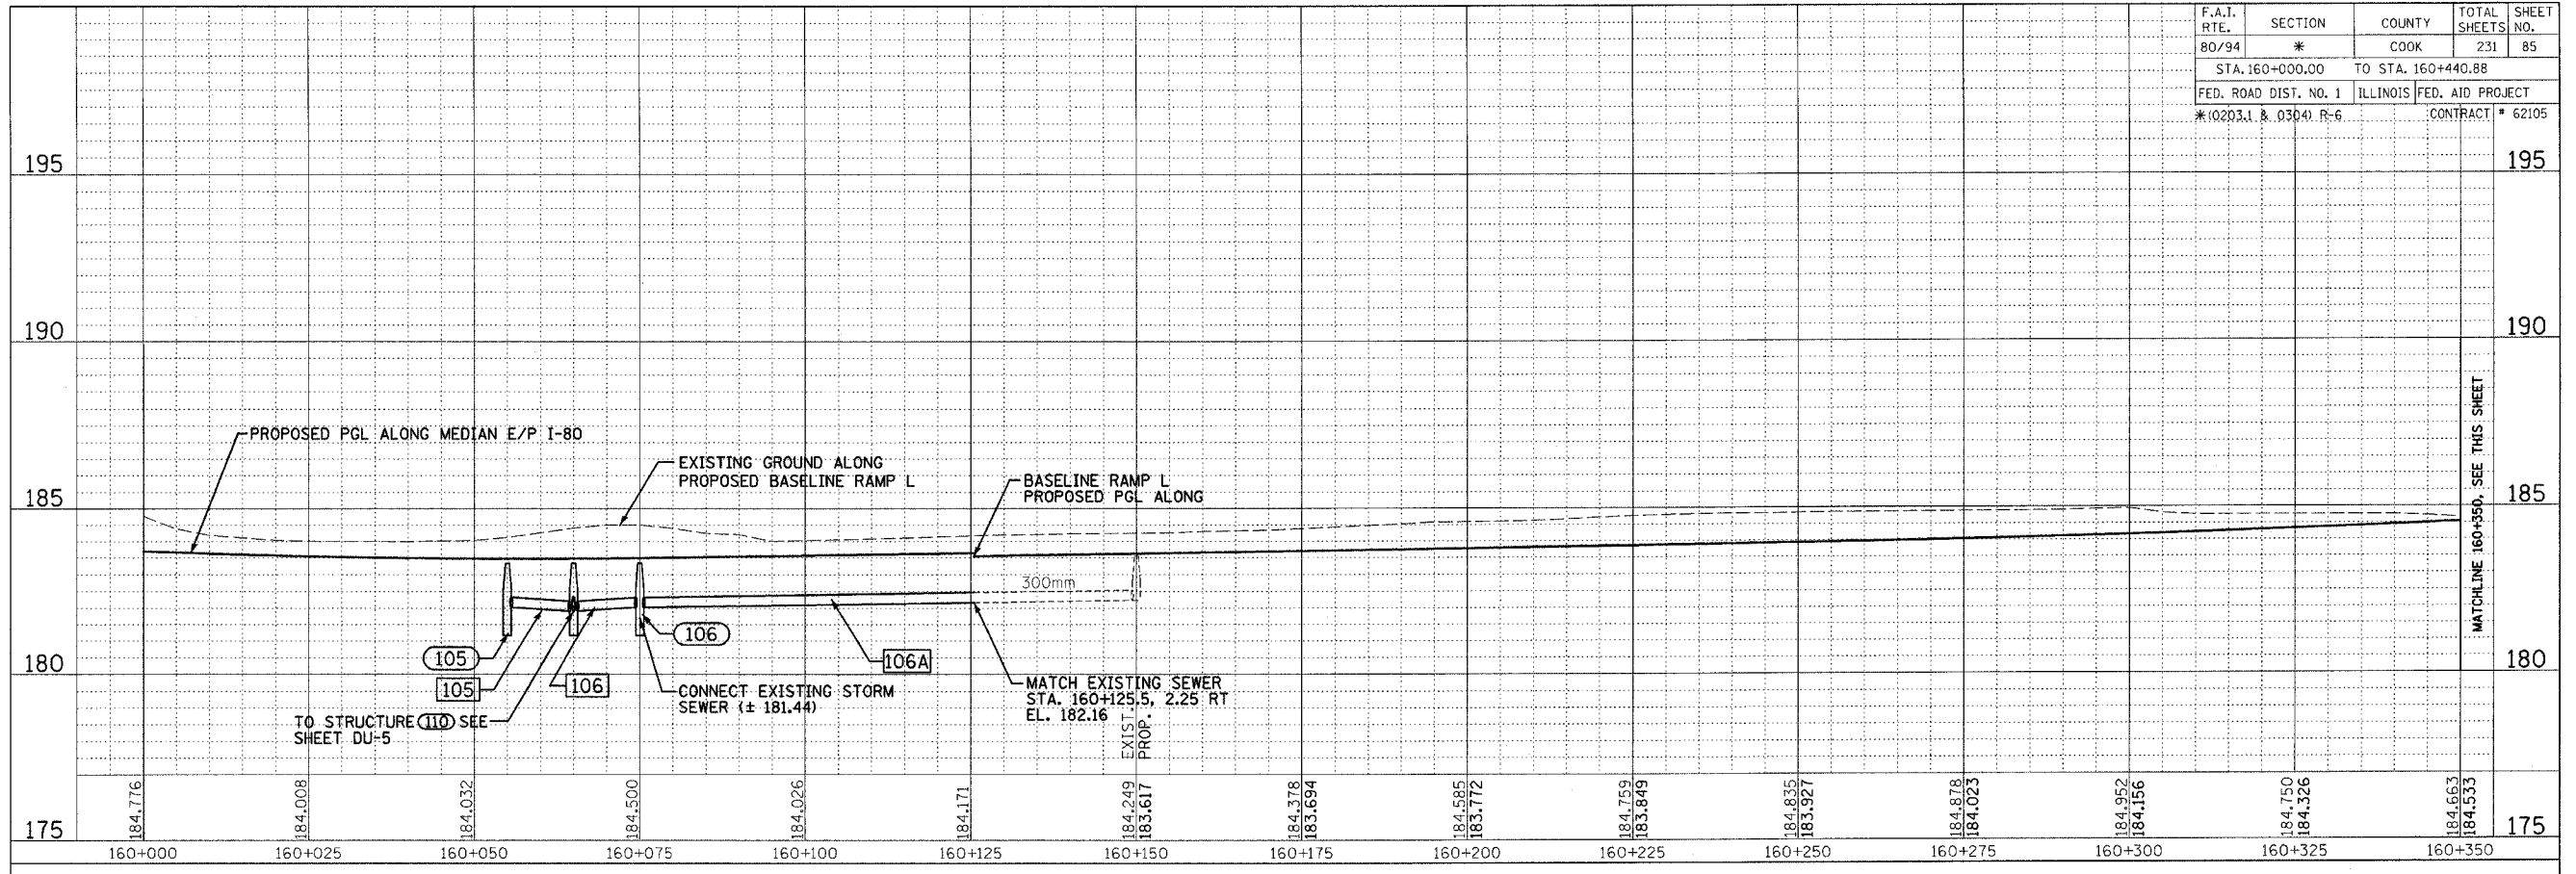

ORIGINAL SURVEY	BY	DATE
SURVEY PLOTTED		
NOTE BOOK TEMPLATE		
AREAS CHECKED		
NO.		

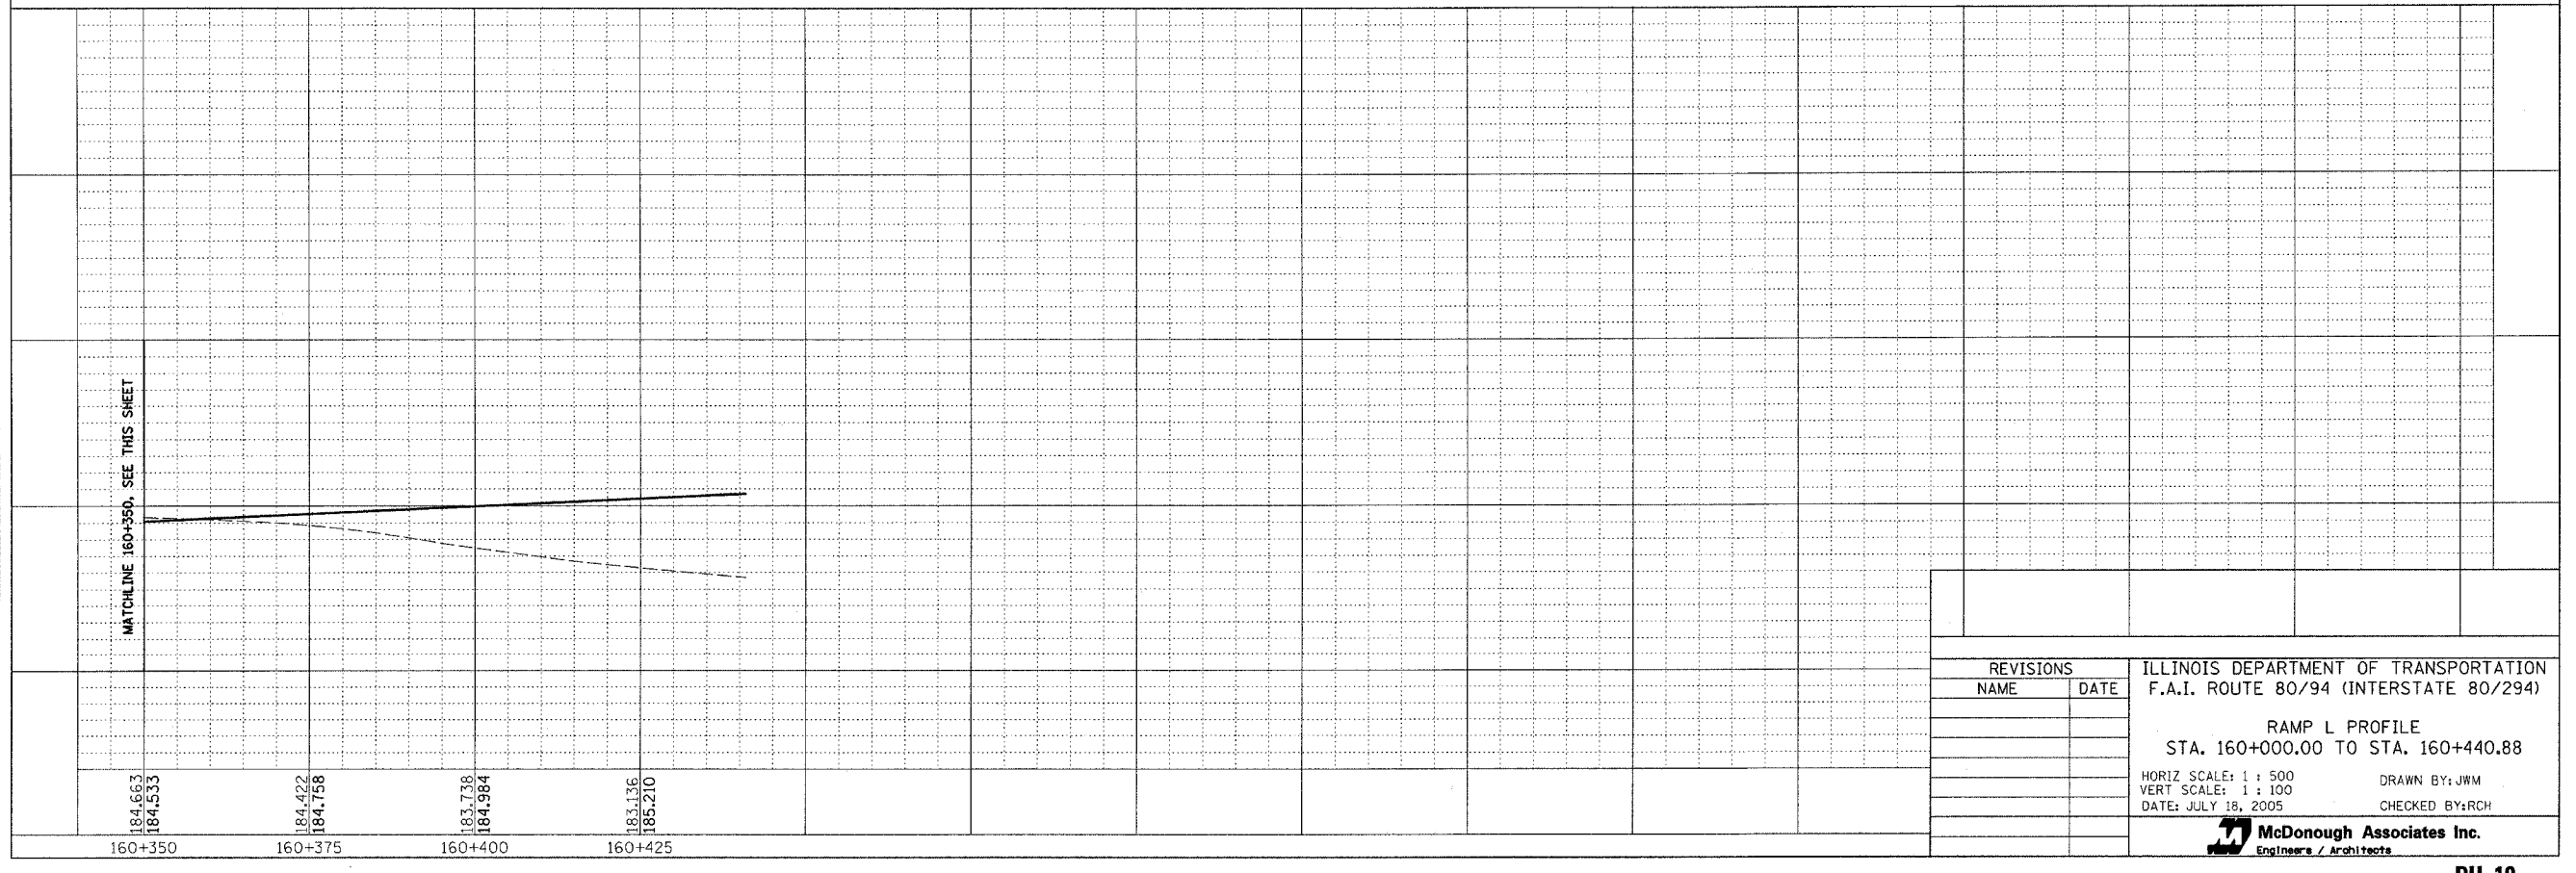

REVISIONS		ILLINOIS DEPARTMENT OF TRANSPORTATION F.A.I. ROUTE 80/94 (INTERSTATE 80/294)  <b>RAMP L PROFILE</b> STA. 160+000.00 TO STA. 160+440.88  HORIZ SCALE: 1 : 500 VERT SCALE: 1 : 100 DATE: JULY 18, 2005 DRAWN BY: JWM CHECKED BY: RCH
NAME	DATE	
McDonough Associates Inc. Engineers / Architects		

DU-10