
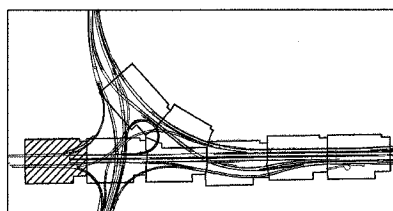
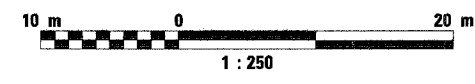


F.A.I. RTE.	SECTION	COUNTY	TOTAL SHEETS	SHEET NO.
80/94	*	COOK	231	112
STA. 2+967.681		TO STA. 3+050.00		
FED. ROAD DIST. NO. 1		ILLINOIS	FED. AID PROJECT	
*(0203.1 & 0304) R-6		CONTRACT # 62105		

- NOTES:
1. THE ISTHA CONTRACTOR HAS INSTALLED THE TRANSVERSE JOINT WITH TIE BARS AND BOND BREAKER. THE IDOT CONTRACTOR SHALL CAREFULLY REMOVE THE 5' WIDE CONCRETE PAVEMENT ADJACENT TO THE JOINT, CLEAN THE TIE BARS AND REPLACE ANY DAMAGED TIE BARS. THE REINFORCED CONCRETE PAD UNDER THE JOINT SHALL REMAIN. THE JOINT SHALL BE SEALED IN CONFORMANCE WITH IDOT STANDARD 420001 FOR TRANSVERSE EXPANSION JOINTS.
 2. THE WORK DESCRIBED IN NOTE 1. ABOVE WILL NOT BE PAID FOR SEPARATELY, BUT SHALL BE INCLUDED FOR PAYMENT UNDER CRC PAVEMENT, 360mm, ALL AS DIRECTED BY THE ENGINEER.

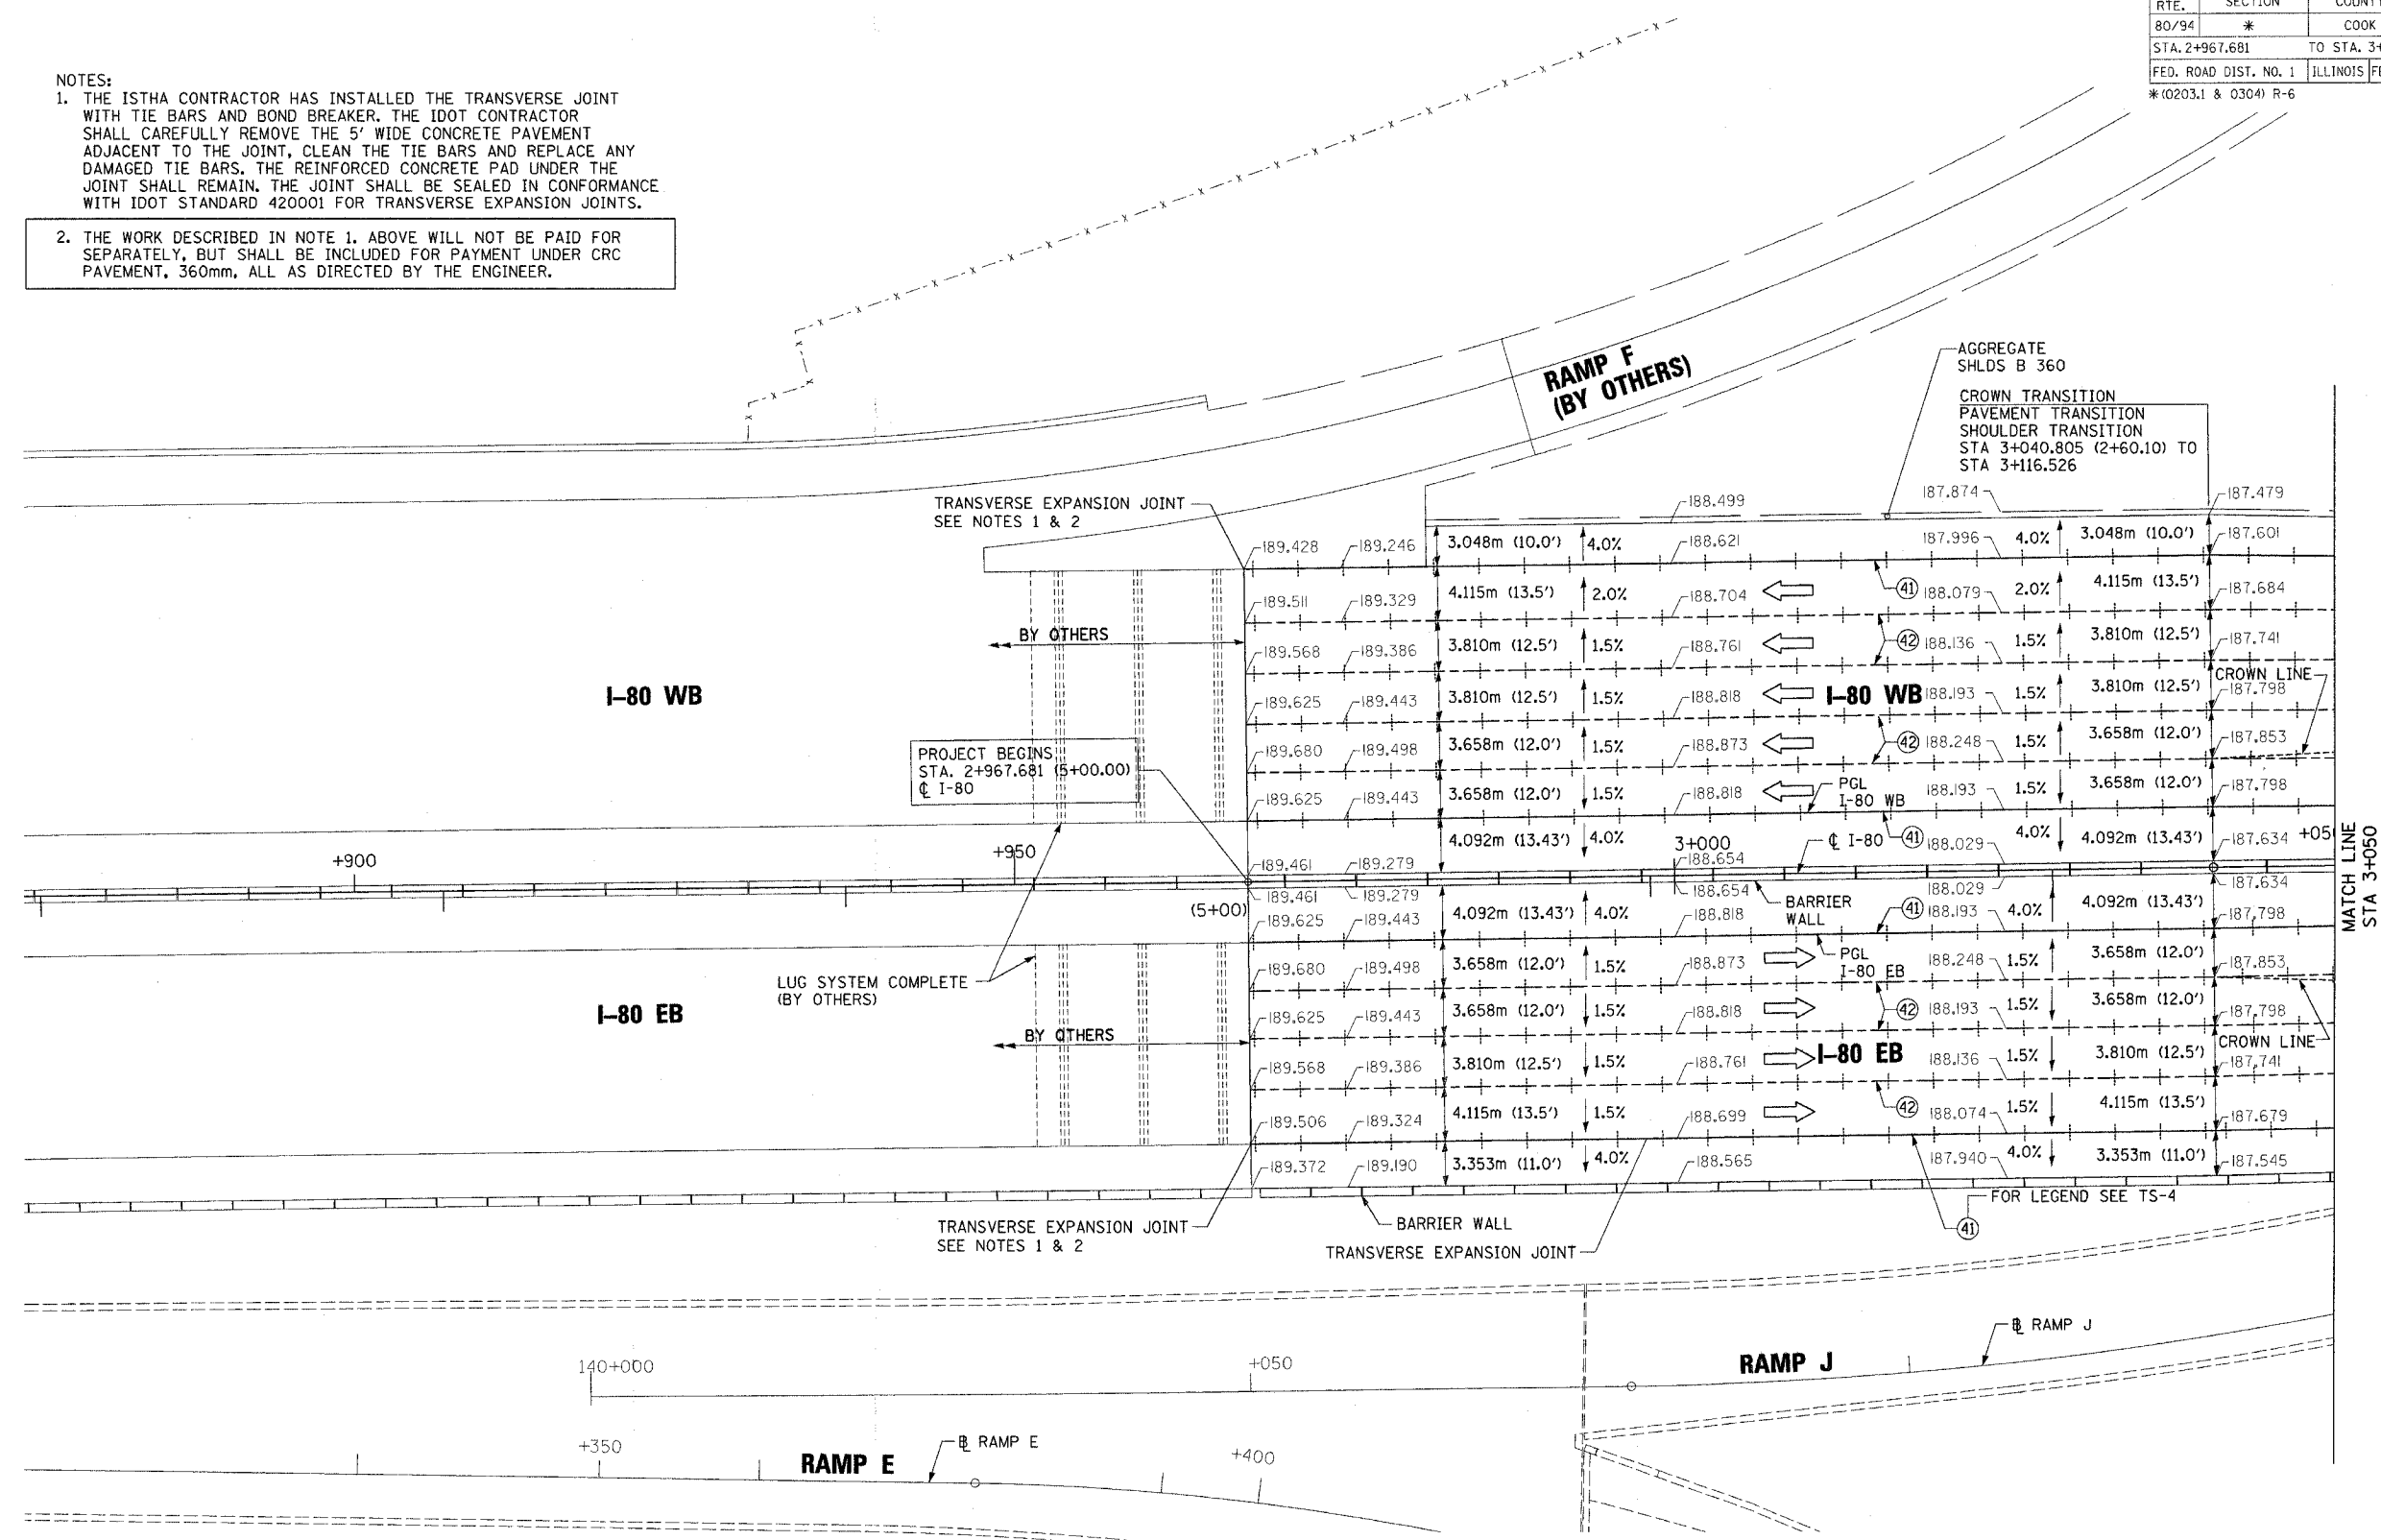

REVISIONS	
NAME	DATE

ILLINOIS DEPARTMENT OF TRANSPORTATION
 F.A.I. ROUTE 80/94 (INTERSTATE 80/294)

PAVEMENT ELEVATIONS AND DETAILS

SCALE: 1:250
 DATE: JULY 18, 2005

DRAWN BY: CTT
 CHECKED BY: RCH

McDonough Associates Inc.
 Engineers / Architects

PD-1