



F.A.I. RTE.	SECTION	COUNTY	TOTAL SHEETS	SHEET NO.
80/94	*	COOK	231	127
STA. 30+350.00		TO STA. 30+675.00		
FED. ROAD DIST. NO. 1		ILLINOIS	FED. AID PROJECT	
*(0203.1 & 0304) R-6		CONTRACT # 62105		

- NOTES:
- FOR SHOULDER DIAGONAL PLACEMENT, SPACING AND COLOR, SEE DETAIL TC-12. MATERIAL SHALL BE POLYUREA PAVEMENT MARKING TYPE I - LINE 300MM
 - FOR RAISED REFLECTIVE PAVEMENT MARKERS PLACEMENT, SPACING AND COLOR, SEE STANDARD TC-12.
 - FOR BARRIER WALL MARKERS, TYPE C PLACEMENT, SPACING AND COLOR, SEE STANDARD 635001 AND 635006.
 - FOR SHOULDER RUMBLE STRIP PLACEMENT AND SPACING, SEE STANDARD 642001.
 - FOR PAVEMENT MARKINGS AND SHOULDER RUMBLE STRIPS TO BE PLACED ON 4.2m PAVEMENT SEE "DETAILS FOR PLACEMENT OF PAVEMENT MARKING AND SHOULDER RUMBLE STRIPS ON 4.2m PAVEMENT" SHEET MD-10.

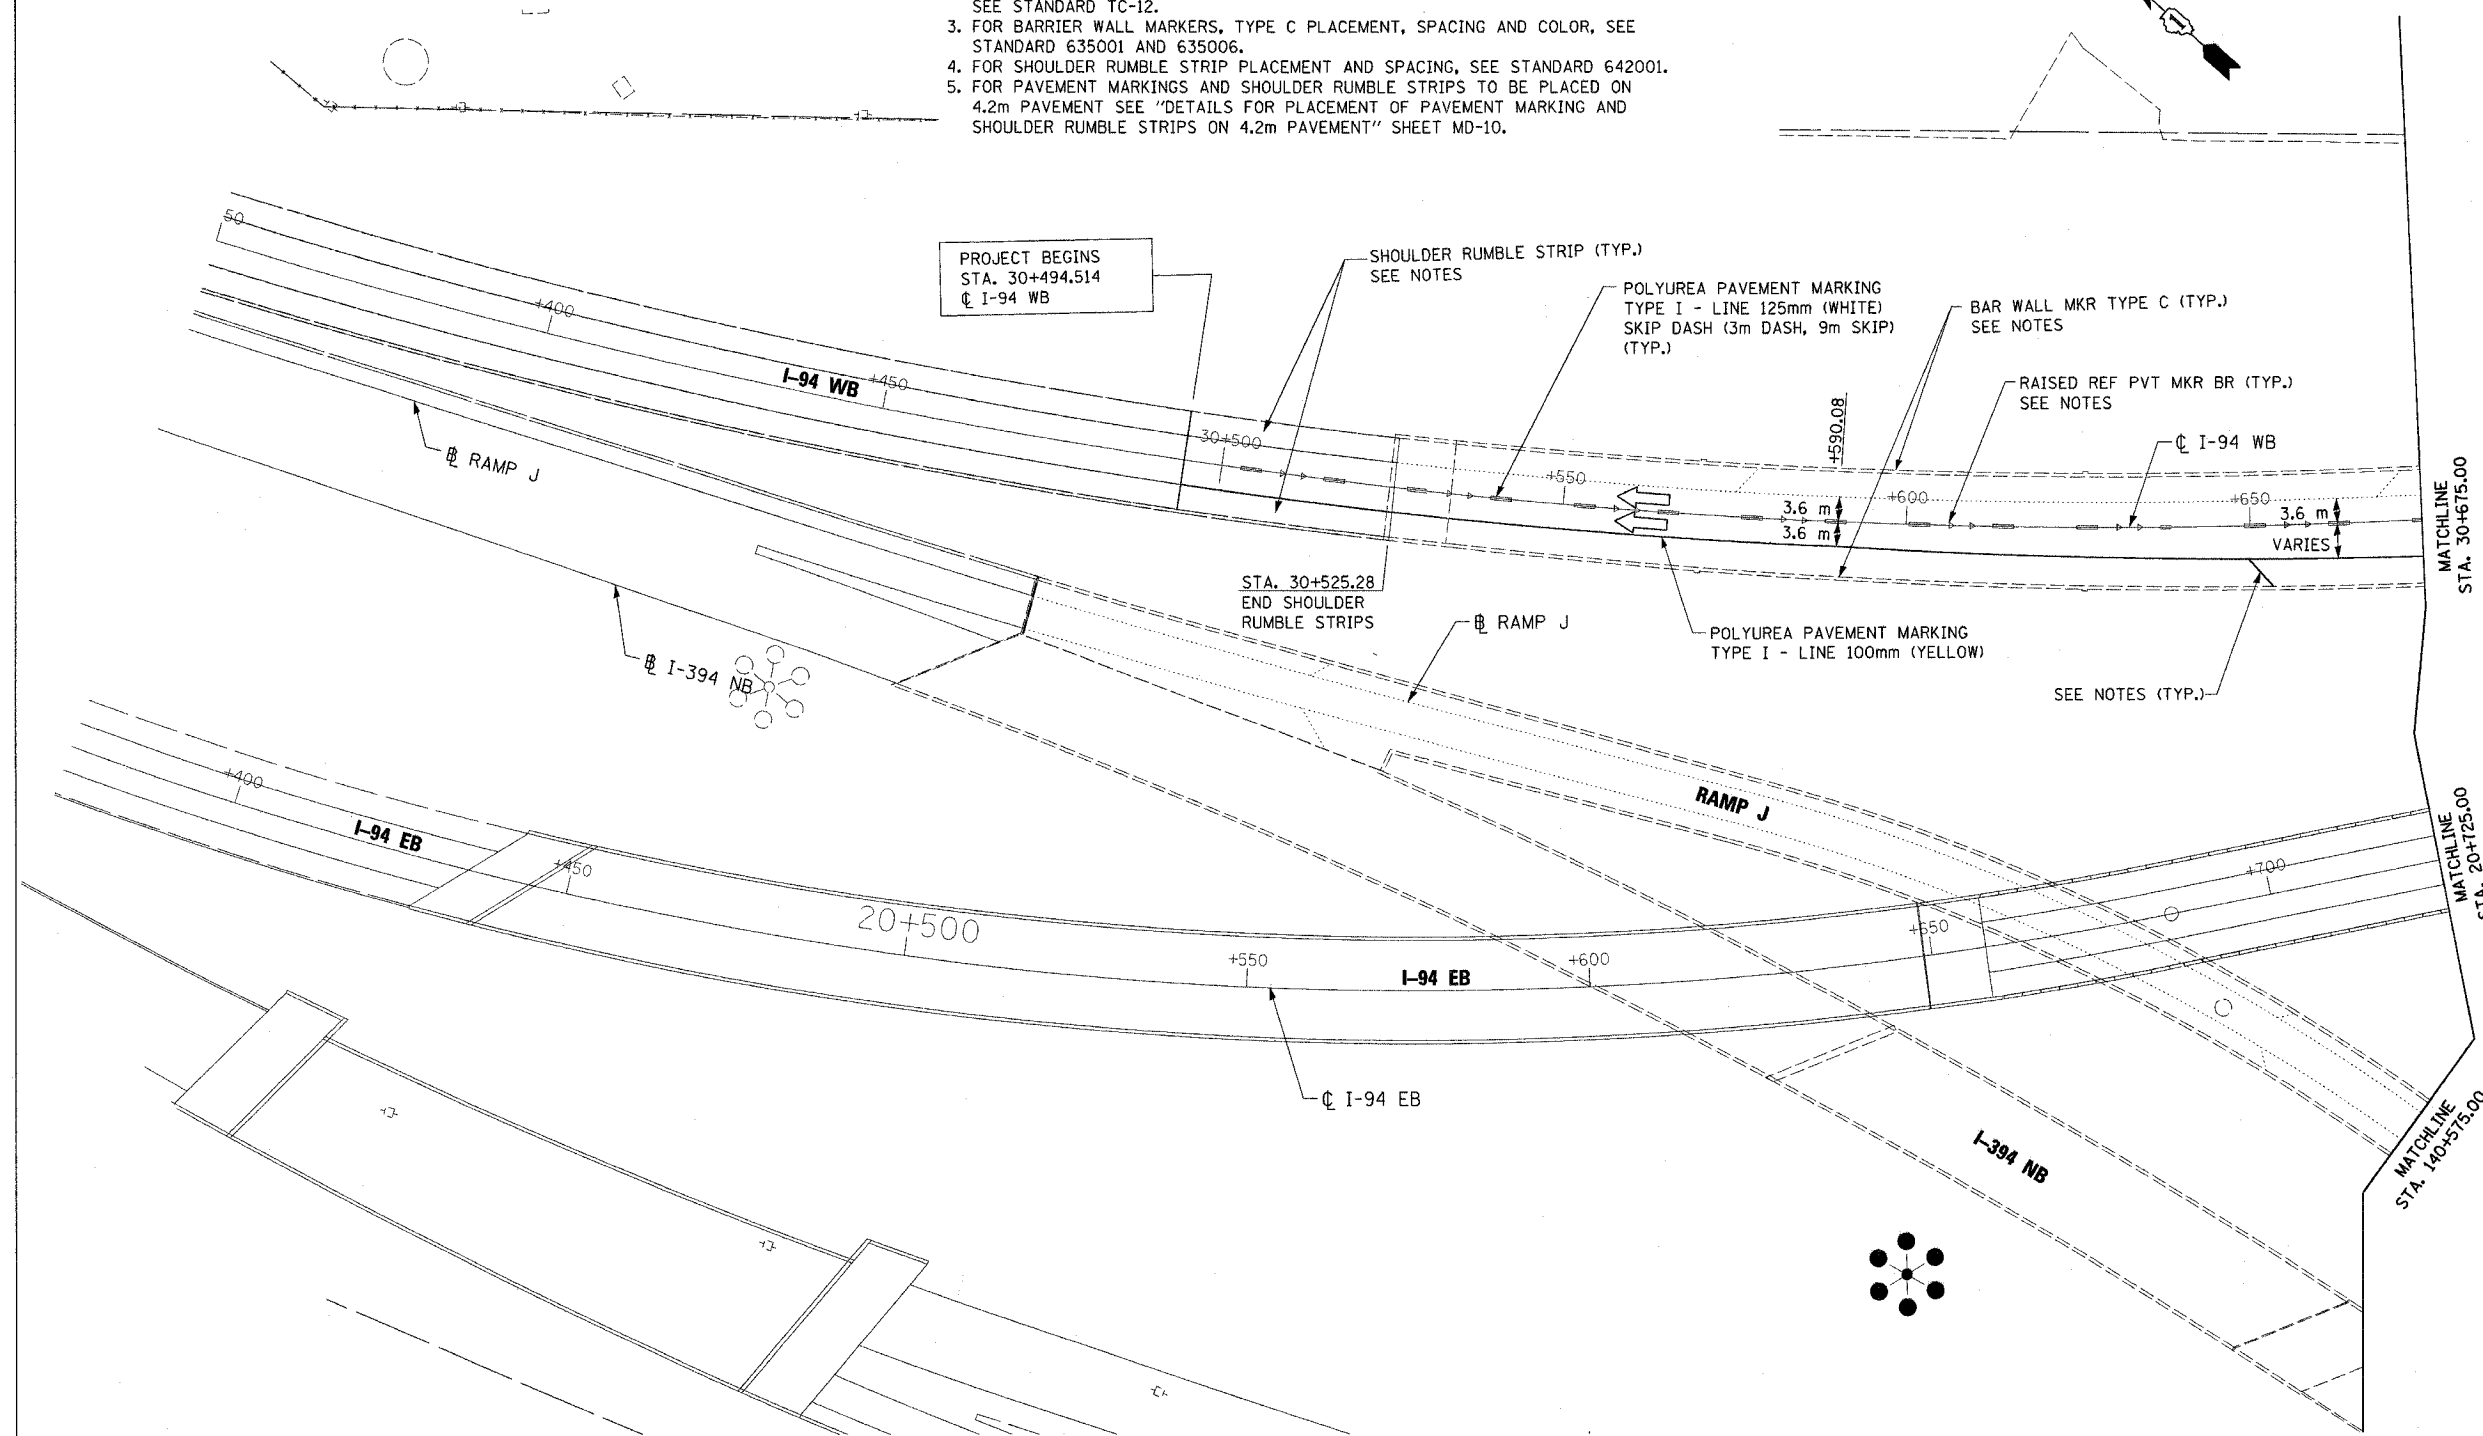

PM-6

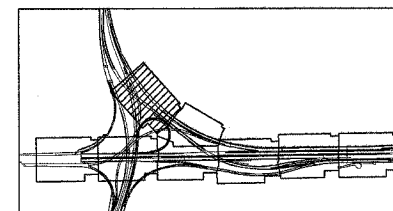

REVISIONS	
NAME	DATE

ILLINOIS DEPARTMENT OF TRANSPORTATION
F.A.I. ROUTE 80/94 (INTERSTATE 80/294)

FINAL PAVEMENT MARKINGS

DATE: JULY 18, 2005

DRAWN BY: CTT
CHECKED BY: RCH

McDonough Associates Inc.
Engineers / Architects