


F.A.I. RTE.	SECTION	COUNTY	TOTAL SHEETS	SHEET NO.
80/94	*	COOK	231	132
STA.		TO STA.		
FED. ROAD DIST. NO. 1		ILLINOIS FED. AID PROJECT		
* (0203.1 & 0304) R-6		CONTRACT # 62105		

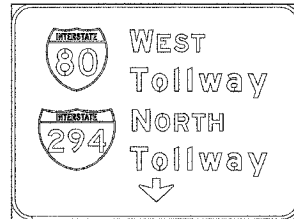


SIGN NUMBER	1501094L075.3-LT
WIDTH x HGT.	4270mm x 3870mm
BORDER WIDTH	50mm
CORNER RADIUS	225mm
MOUNTING	Overhead
BACKGROUND	TYPE: Reflective COLOR: Green
LEGEND/BORDER	TYPE: Reflective COLOR: White

SYMBOL	X	Y	WID	HT
MI_1	538	2668	900	900
MI_1	425	1194	1125	900
ARDOWN	1736	300	800	550

Dimensions are in mm
Letter locations are panel edge to lower left corner

Y FONT	LETTER POSITIONS (X)							LENGTH	SERIES/SIZE
3115	W	E	S	T					EM375,EM300
EM 1950	2420	2707	3013					1286	
2630	T	O	L	L	W	A	Y		EM250
EM 1950	2189	2464	2702	2906	3190	3461		1765	
1686	N	O	R	T	H				EM375,EM300
EM 1950	2342	2672	2978	3264				1558	
1201	T	O	L	L	W	A	Y		EM250
EM 1950	2189	2464	2702	2906	3190	3461		1765	

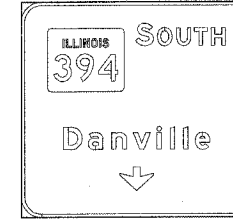


SIGN NUMBER	1501094L075.3-CN
WIDTH x HGT.	3940mm x 3870mm
BORDER WIDTH	50mm
CORNER RADIUS	225mm
MOUNTING	Overhead
BACKGROUND	TYPE: Reflective COLOR: Green
LEGEND/BORDER	TYPE: Reflective COLOR: White

SYMBOL	X	Y	WID	HT
MI45_3	450	2520	1125	900
ARDOWN	1571	450	800	550

Dimensions are in mm
Letter locations are panel edge to lower left corner

Y FONT	LETTER POSITIONS (X)							LENGTH	SERIES/SIZE
3045	S	O	U	T	H				EM375,EM300
EM 1950	2325	2655	2961	3247				1540	
1300	D	a	n	v	i	l	e		EM400,EM300
EM 692	1121	1535	1909	2322	2557	2789	2990	2558	

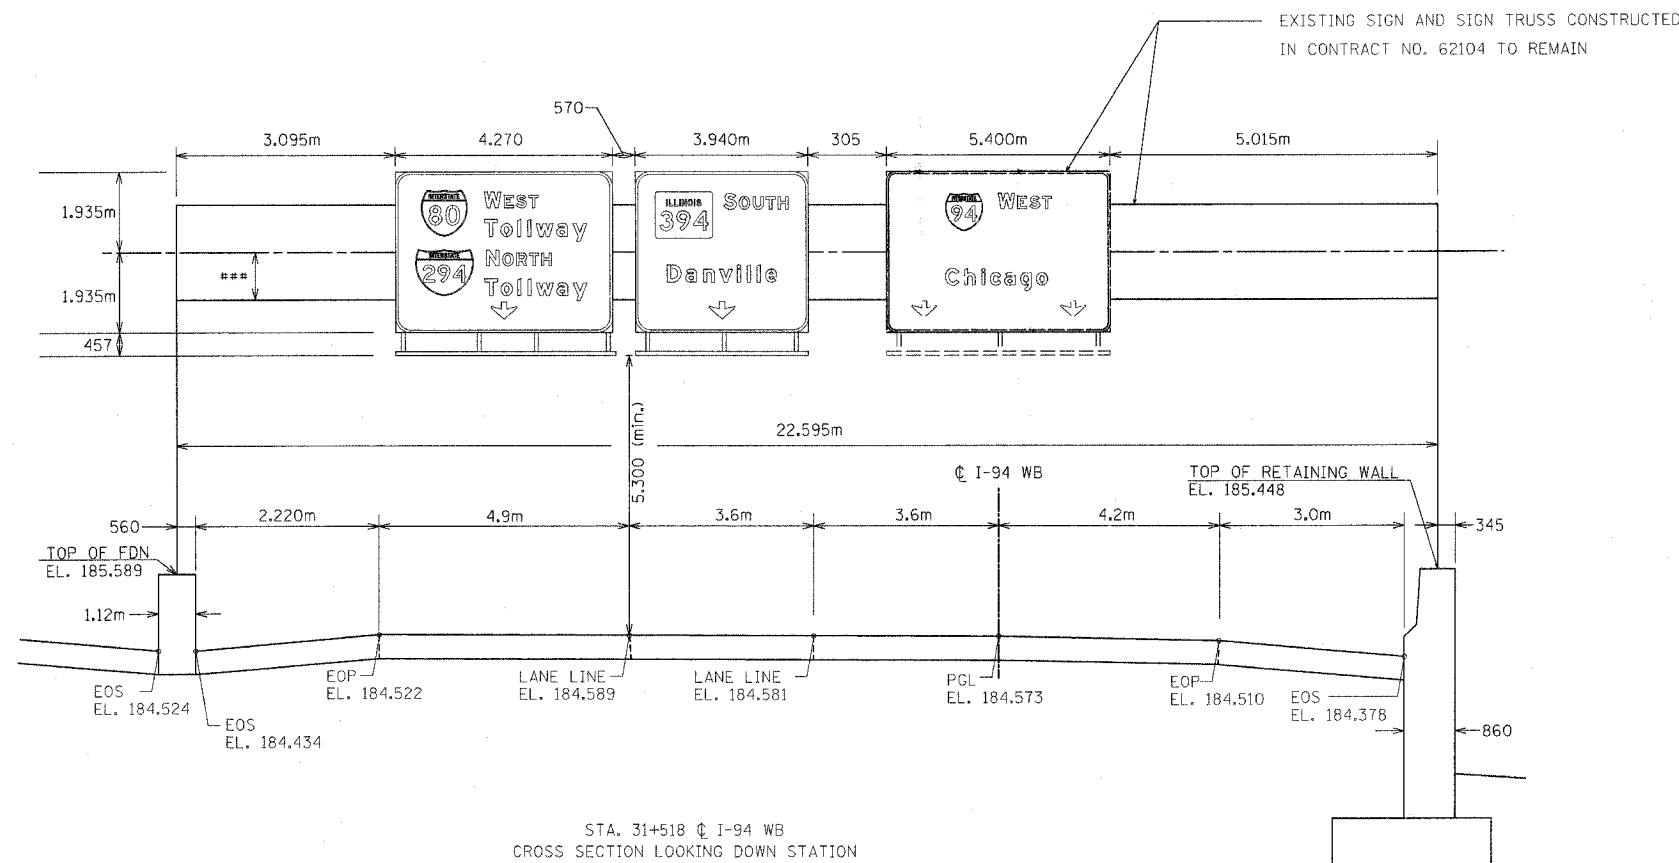

REVISIONS		ILLINOIS DEPARTMENT OF TRANSPORTATION F.A.I. ROUTE 80/94 (INTERSTATE 80/294)
NAME	DATE	
		SIGN PANEL MOUNTING DETAILS DATE: JULY 18, 2005 DRAWN BY: CTT CHECKED BY: RCH

SI-1