



| | | | | |
|-----------------------|---------|---------------------------|--------------|-----------|
| F.A.I. RTE. | SECTION | COUNTY | TOTAL SHEETS | SHEET NO. |
| 80/94 | * | COOK | 231 | 137 |
| STA. 2+925.00 | | TO STA. 3+275.00 | | |
| FED. ROAD DIST. NO. 1 | | ILLINOIS FED. AID PROJECT | | |
| *(0203.1 & 0304) R-6 | | CONTRACT # 62105 | | |

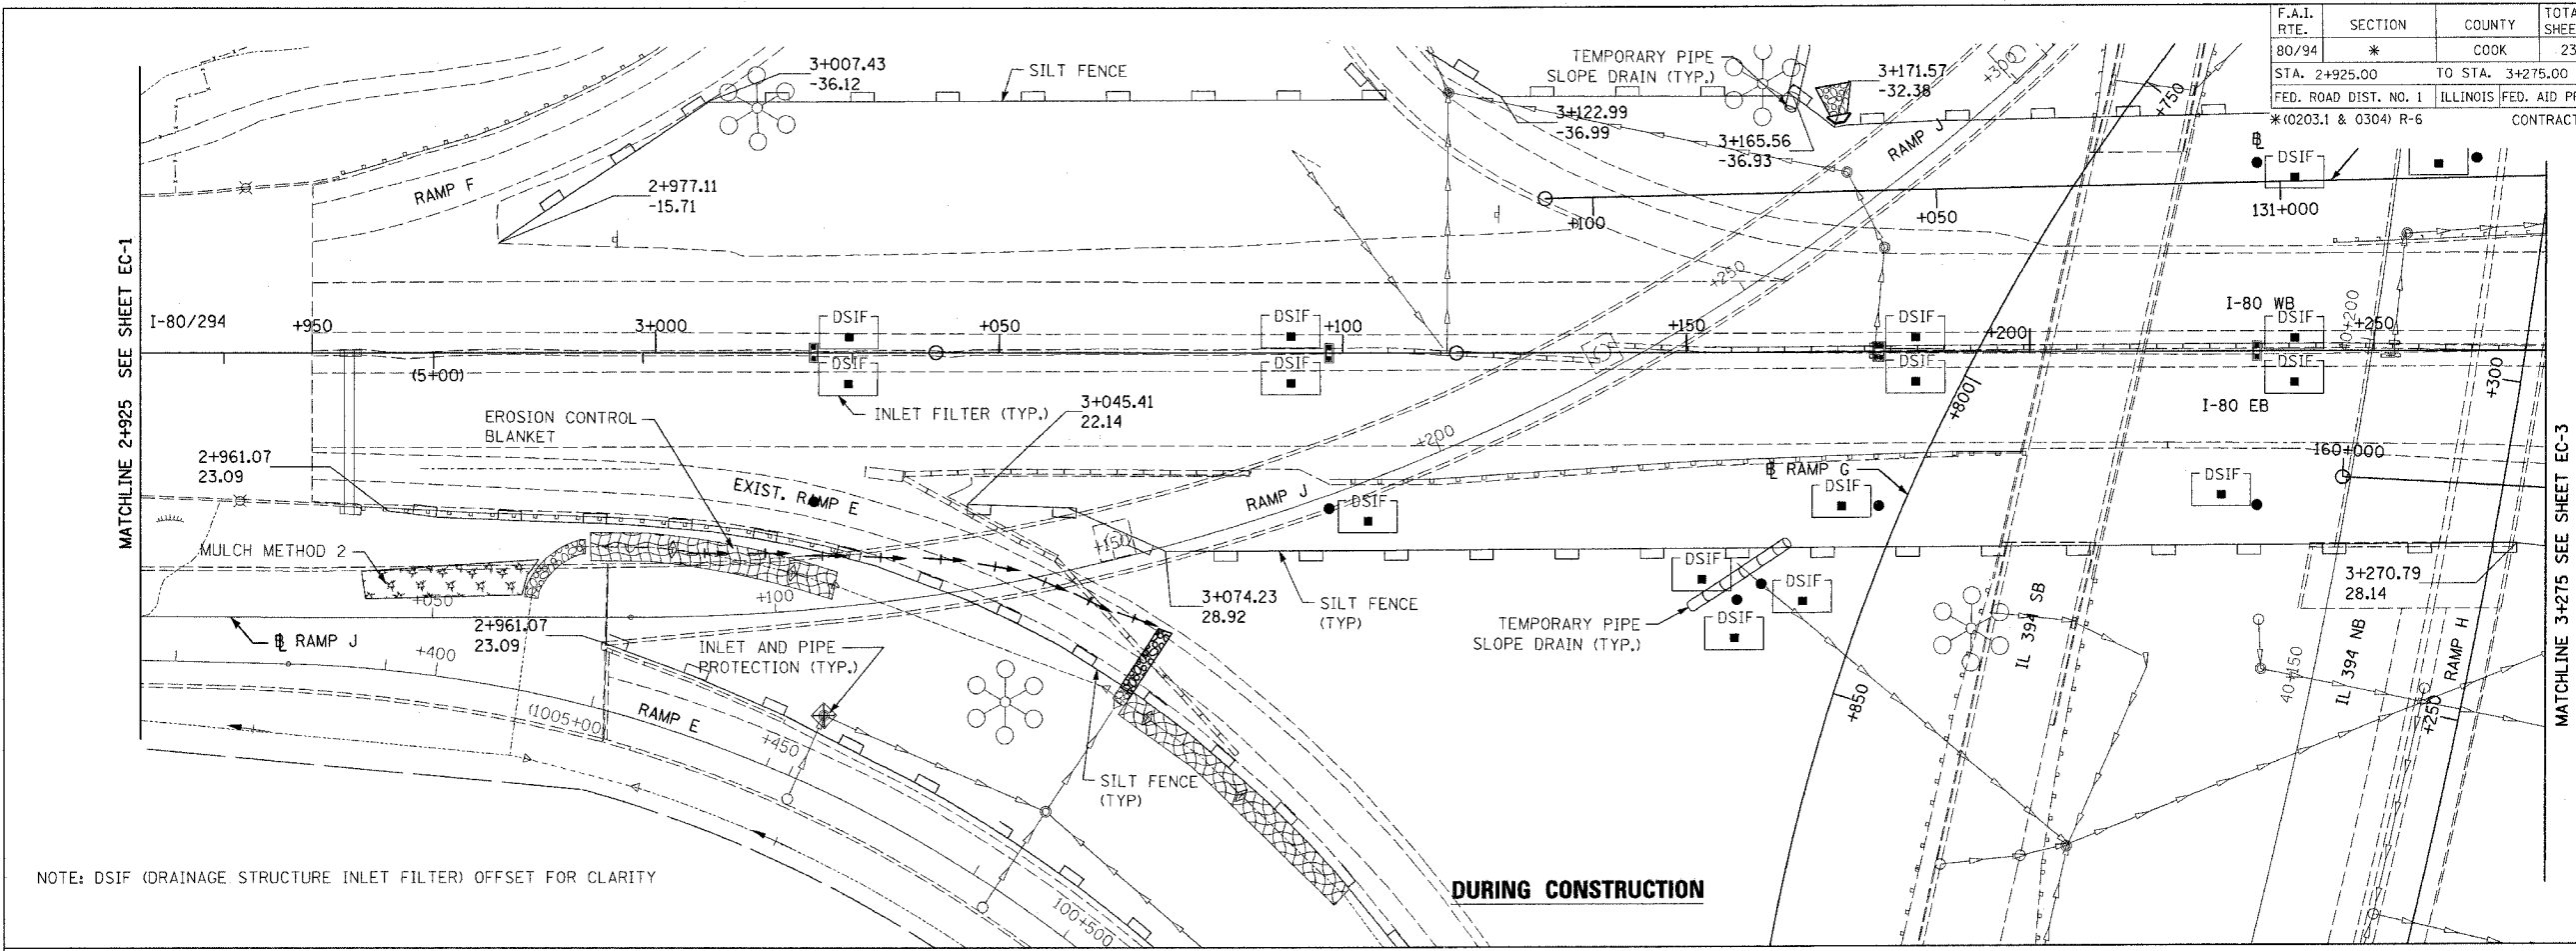

NOTE: DSIF (DRAINAGE STRUCTURE INLET FILTER) OFFSET FOR CLARITY

DURING CONSTRUCTION

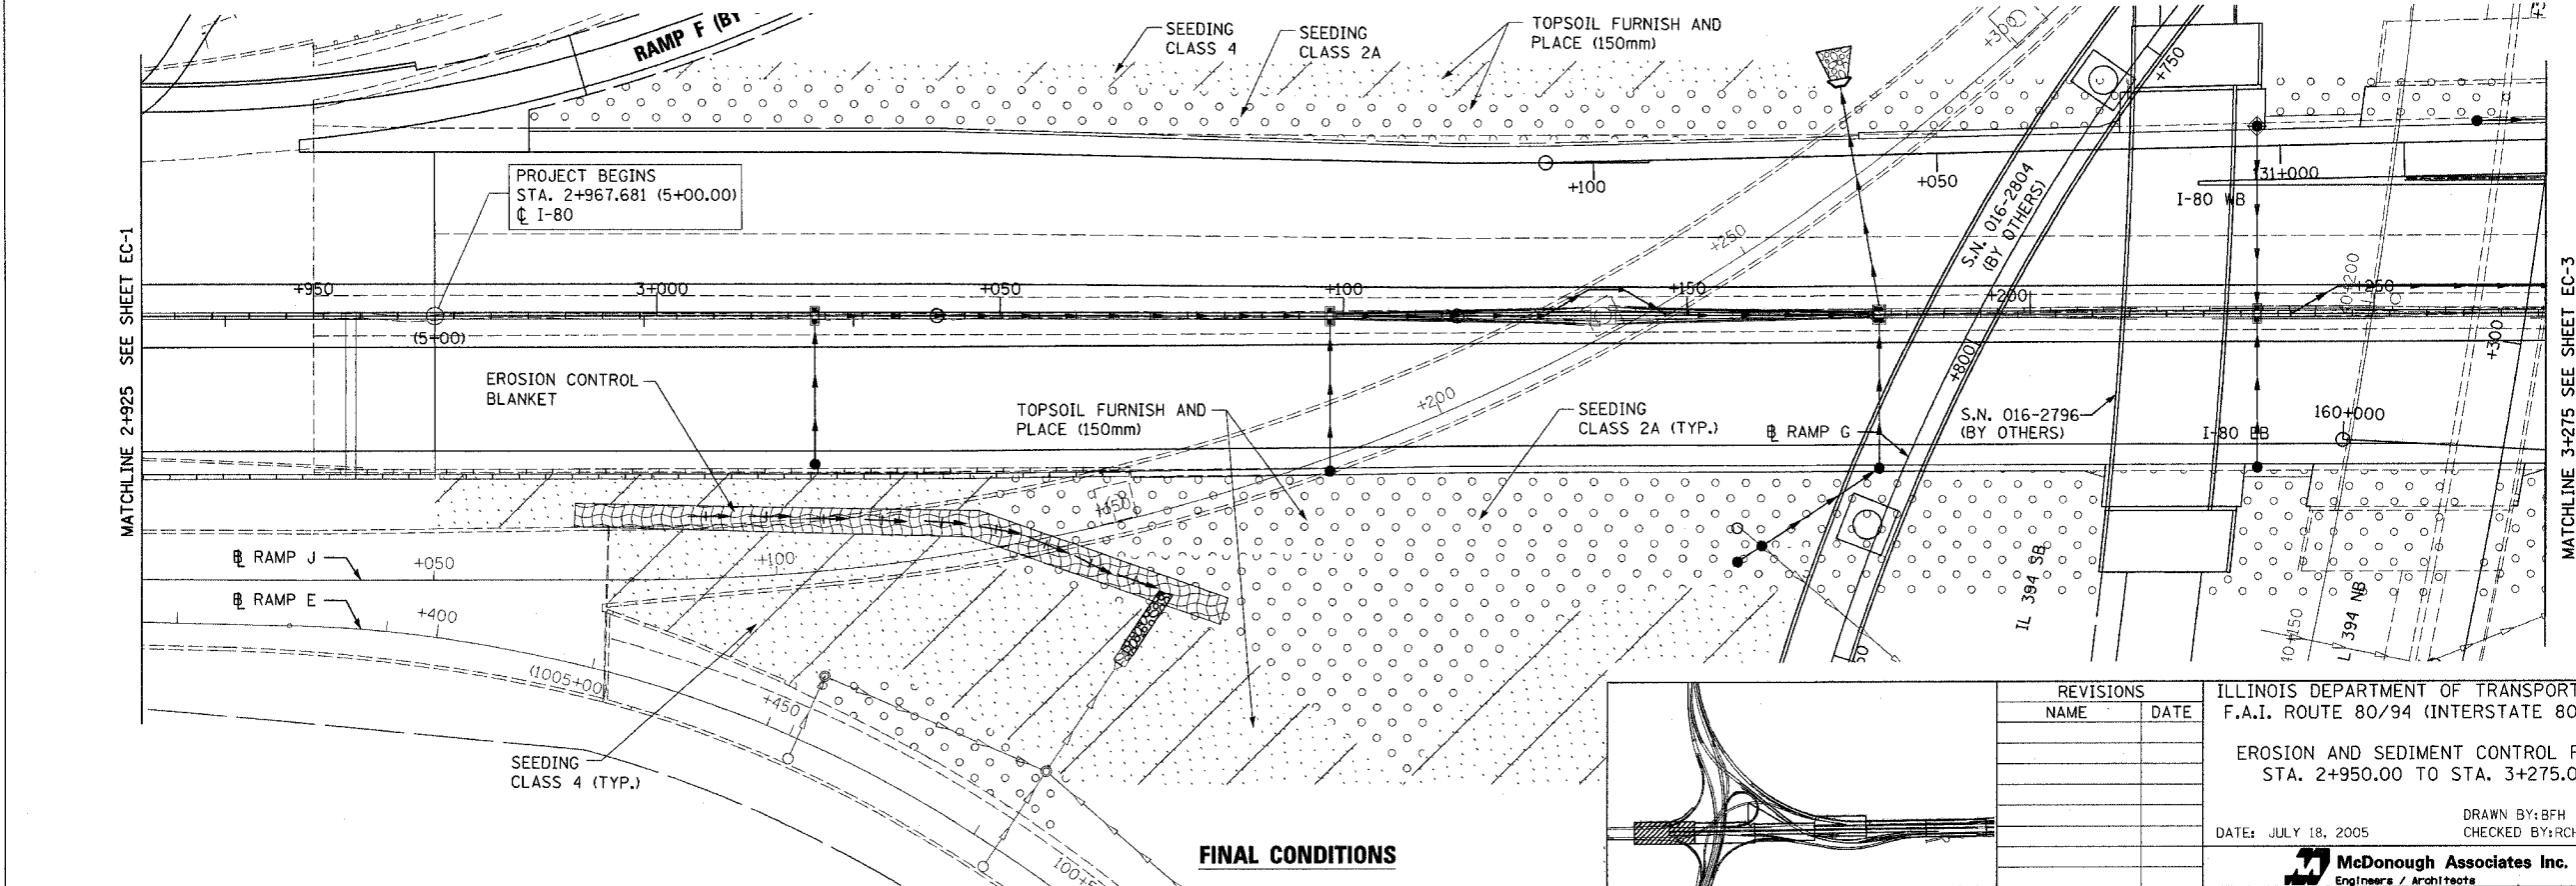

FINAL CONDITIONS

| REVISIONS | |
|-----------|------|
| NAME | DATE |
| | |
| | |
| | |
| | |
| | |

ILLINOIS DEPARTMENT OF TRANSPORTATION
 F.A.I. ROUTE 80/94 (INTERSTATE 80/294)
 EROSION AND SEDIMENT CONTROL PLAN
 STA. 2+950.00 TO STA. 3+275.00
 DATE: JULY 18, 2005
 DRAWN BY: BFH
 CHECKED BY: RCH
McDonough Associates Inc.
 Engineers / Architects