



F.A.I. RTE.	SECTION	COUNTY	TOTAL SHEETS	SHEET NO.
80/94	*	COOK	231	139
STA. 3+625.00		TO STA. 3+975.00		
FED. ROAD DIST. NO. 1		ILLINOIS FED. AID PROJECT		
* (0203.1 & 0304) R-6		CONTRACT # 62105		

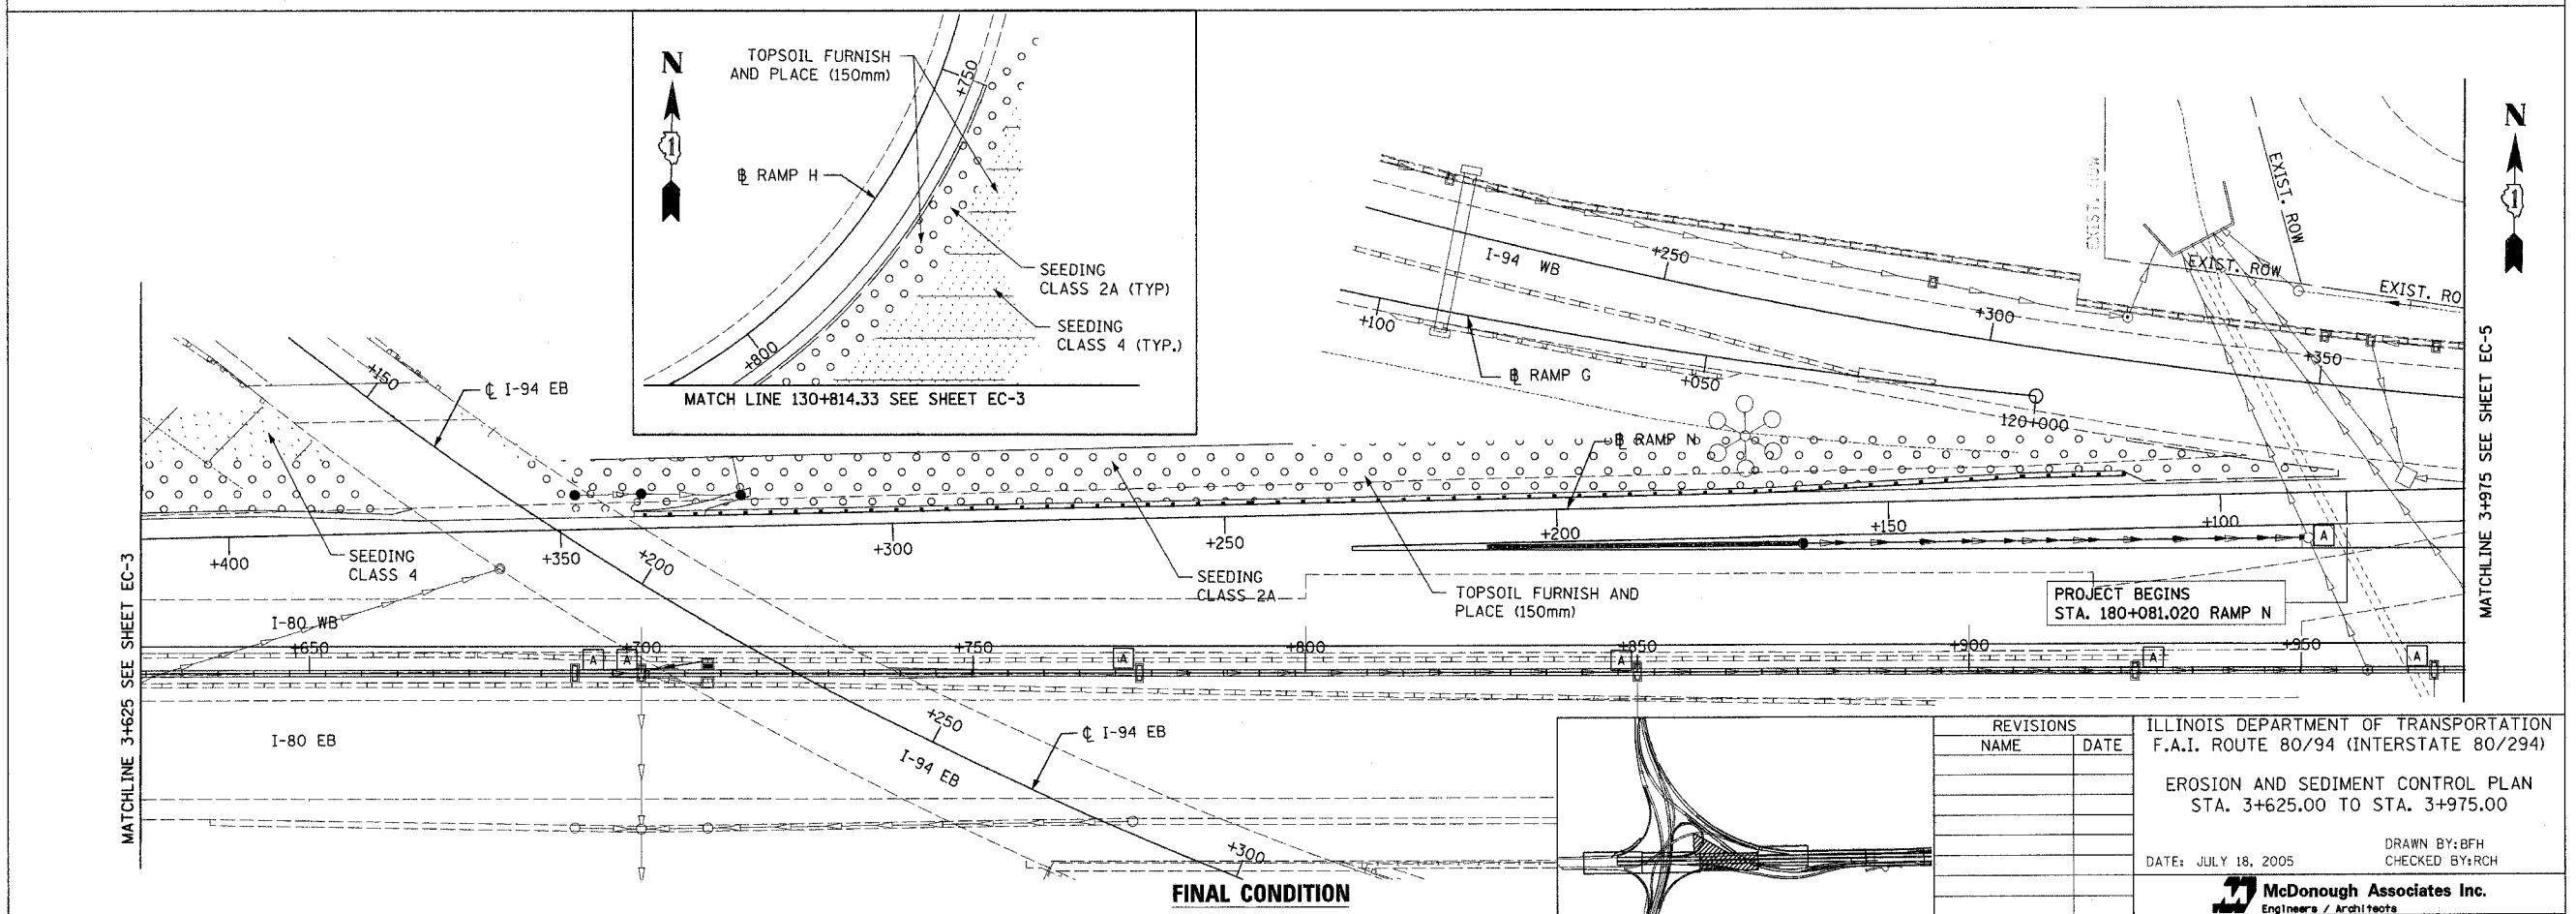

REVISIONS	
NAME	DATE

ILLINOIS DEPARTMENT OF TRANSPORTATION
 F.A.I. ROUTE 80/94 (INTERSTATE 80/294)
 EROSION AND SEDIMENT CONTROL PLAN
 STA. 3+625.00 TO STA. 3+975.00
 DATE: JULY 18, 2005
 DRAWN BY: BFH
 CHECKED BY: RCH

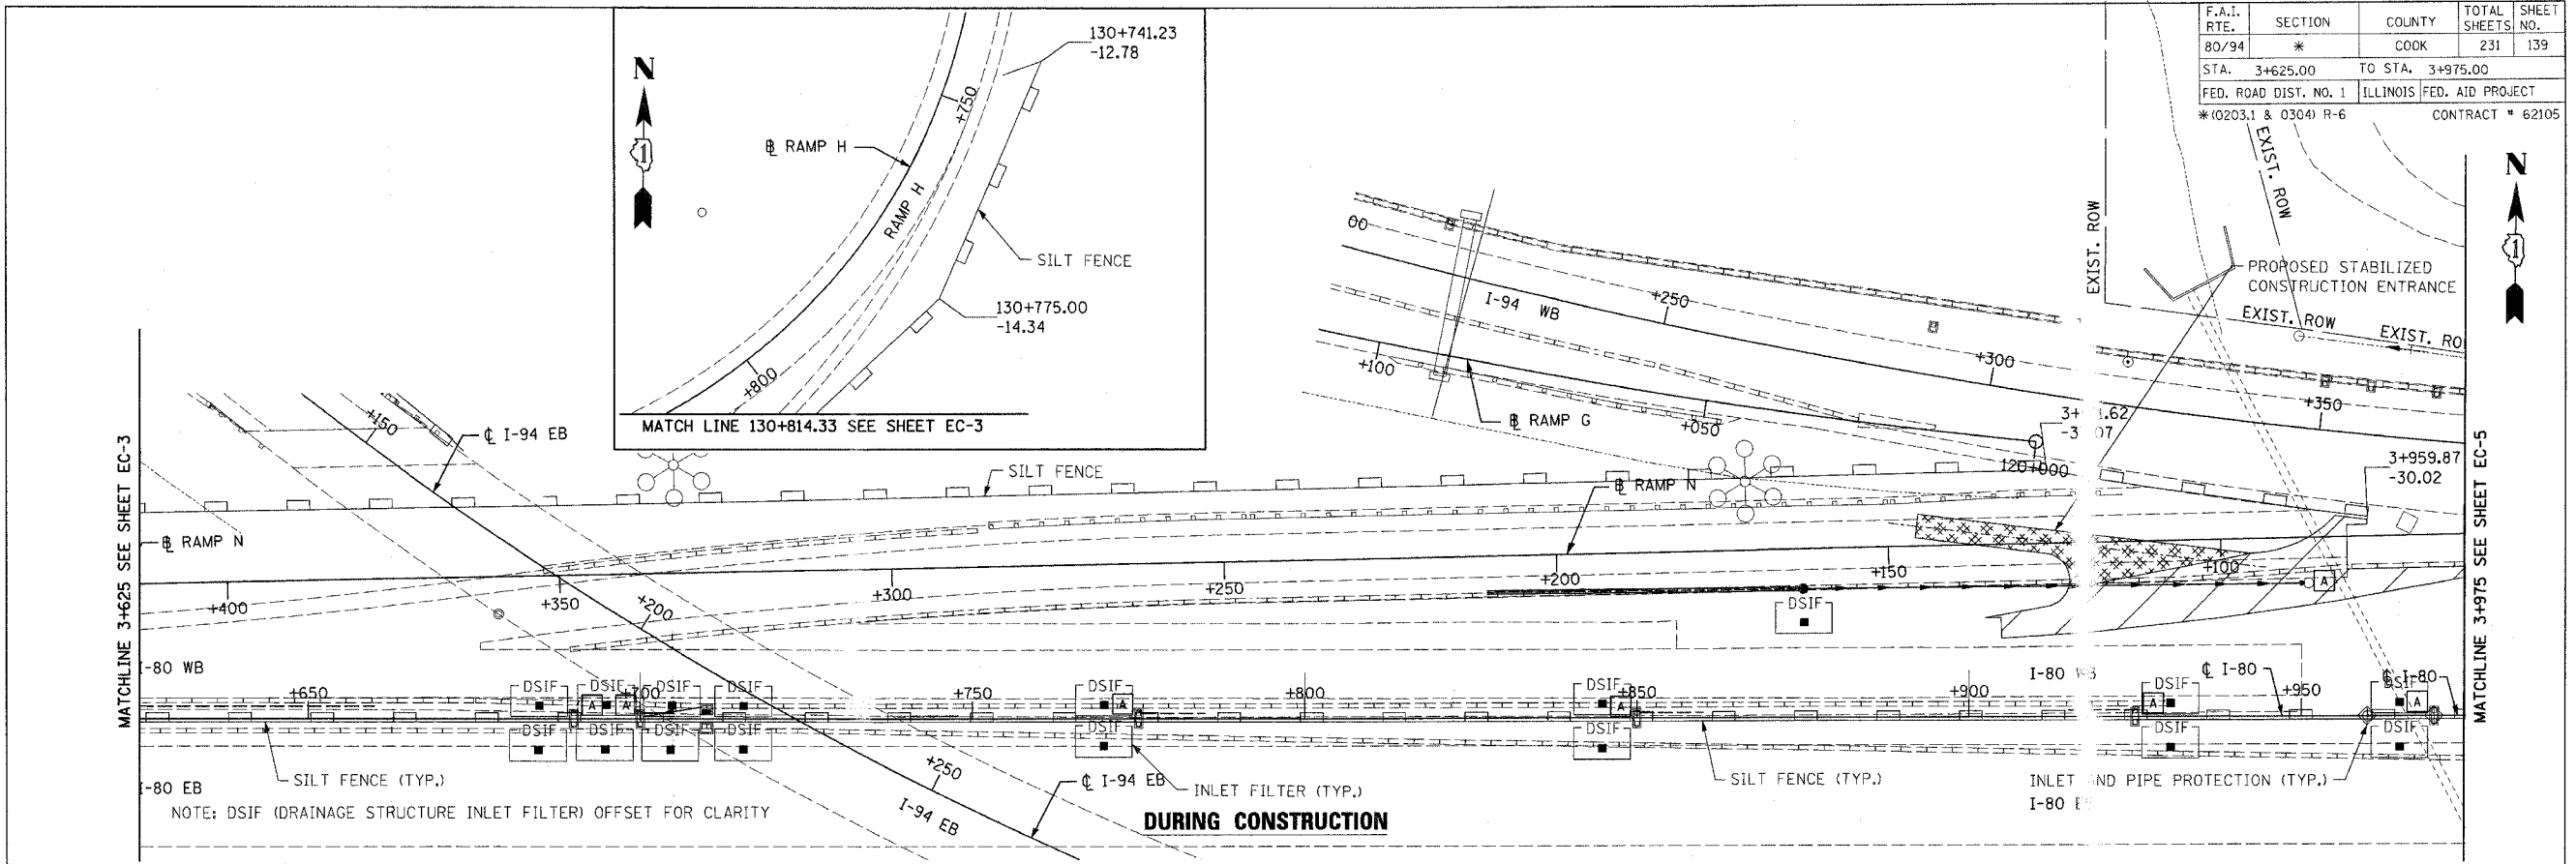