


F.A.I. RTE.	SECTION	COUNTY	TOTAL SHEETS	SHEET NO.
80/94	*	COOK	231	155B
STA.		TO STA.		
FED. ROAD DIST. NO. 1		ILLINOIS FED. AID PROJECT		
*(0203.1 & 0304) R-6		CONTRACT * 62105		

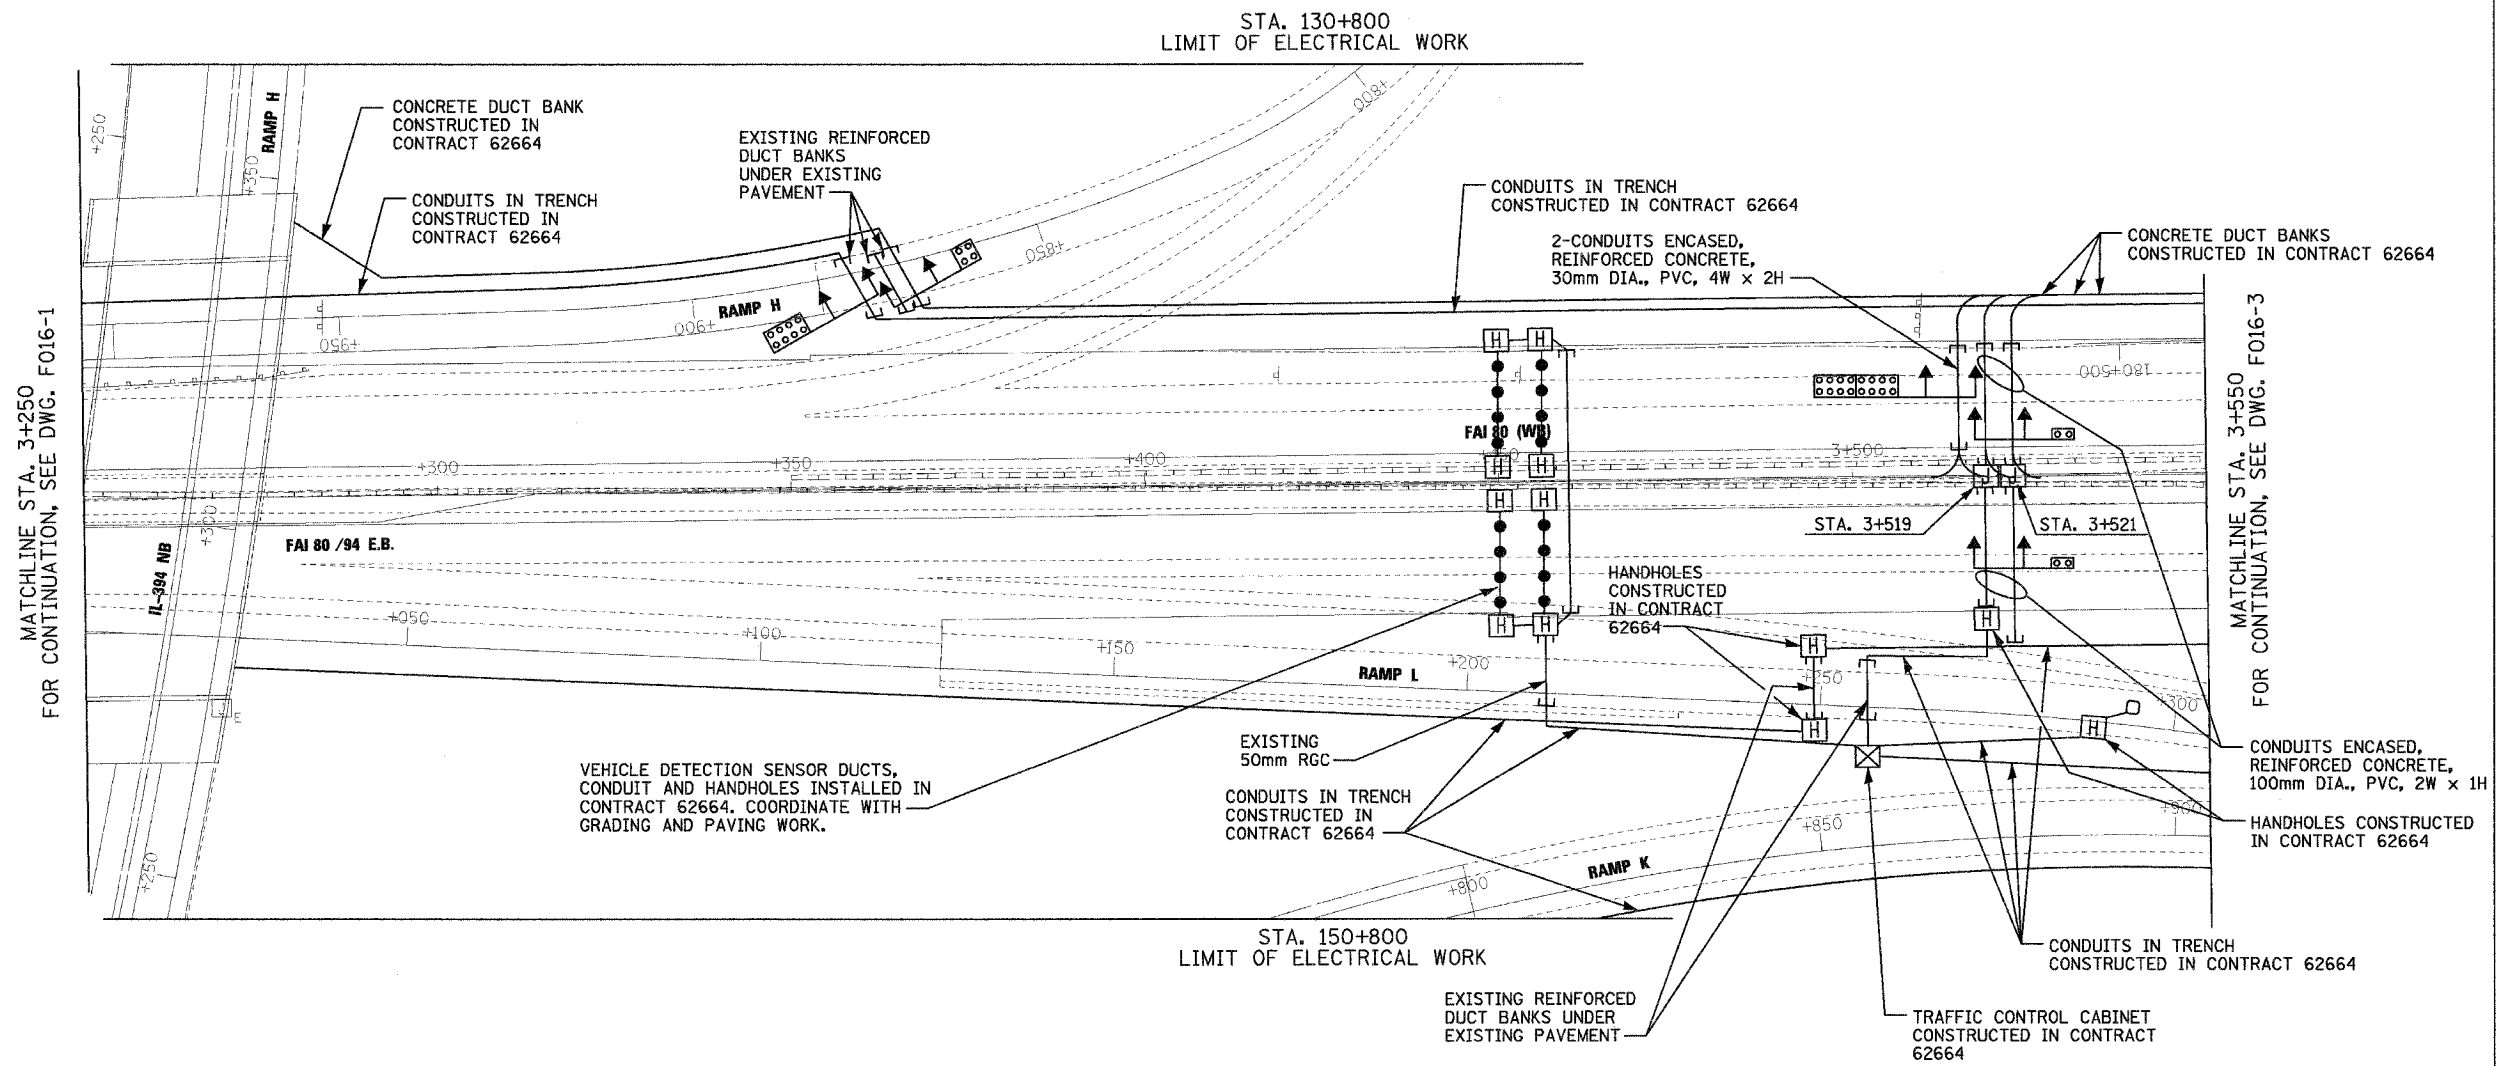


MATCHLINE STA. 3+250 FOR CONTINUATION, SEE DWG. F016-1

MATCHLINE STA. 3+550 FOR CONTINUATION, SEE DWG. F016-3

STA. 130+800
LIMIT OF ELECTRICAL WORK

STA. 150+800
LIMIT OF ELECTRICAL WORK

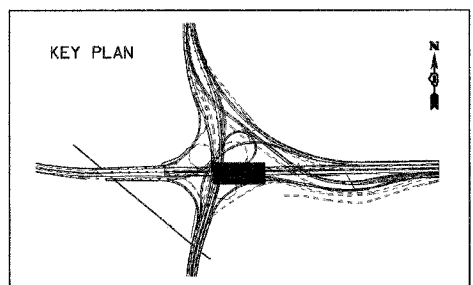

REVISIONS	
NAME	DATE

F016-2

ILLINOIS DEPARTMENT OF TRANSPORTATION
F.A.I. ROUTE 80/94 (INTERSTATE 80/294)

ELECTRICAL RACEWAY
PLAN
STA. 3+250 TO STA. 3+550

SCALE: 1:500
DATE: JULY 18, 2005

DRAWN BY: JRH
CHECKED BY: DEM