


F.A.I. RTE.	SECTION	COUNTY	TOTAL SHEETS	SHEET NO.
80/94 (0203.1 & 0304R-6)		COOK	231	201
STA.		TO STA.		
FED. ROAD DIST. NO. 1		ILLINOIS FED. AID PROJECT		
				CONTRACT # 62105

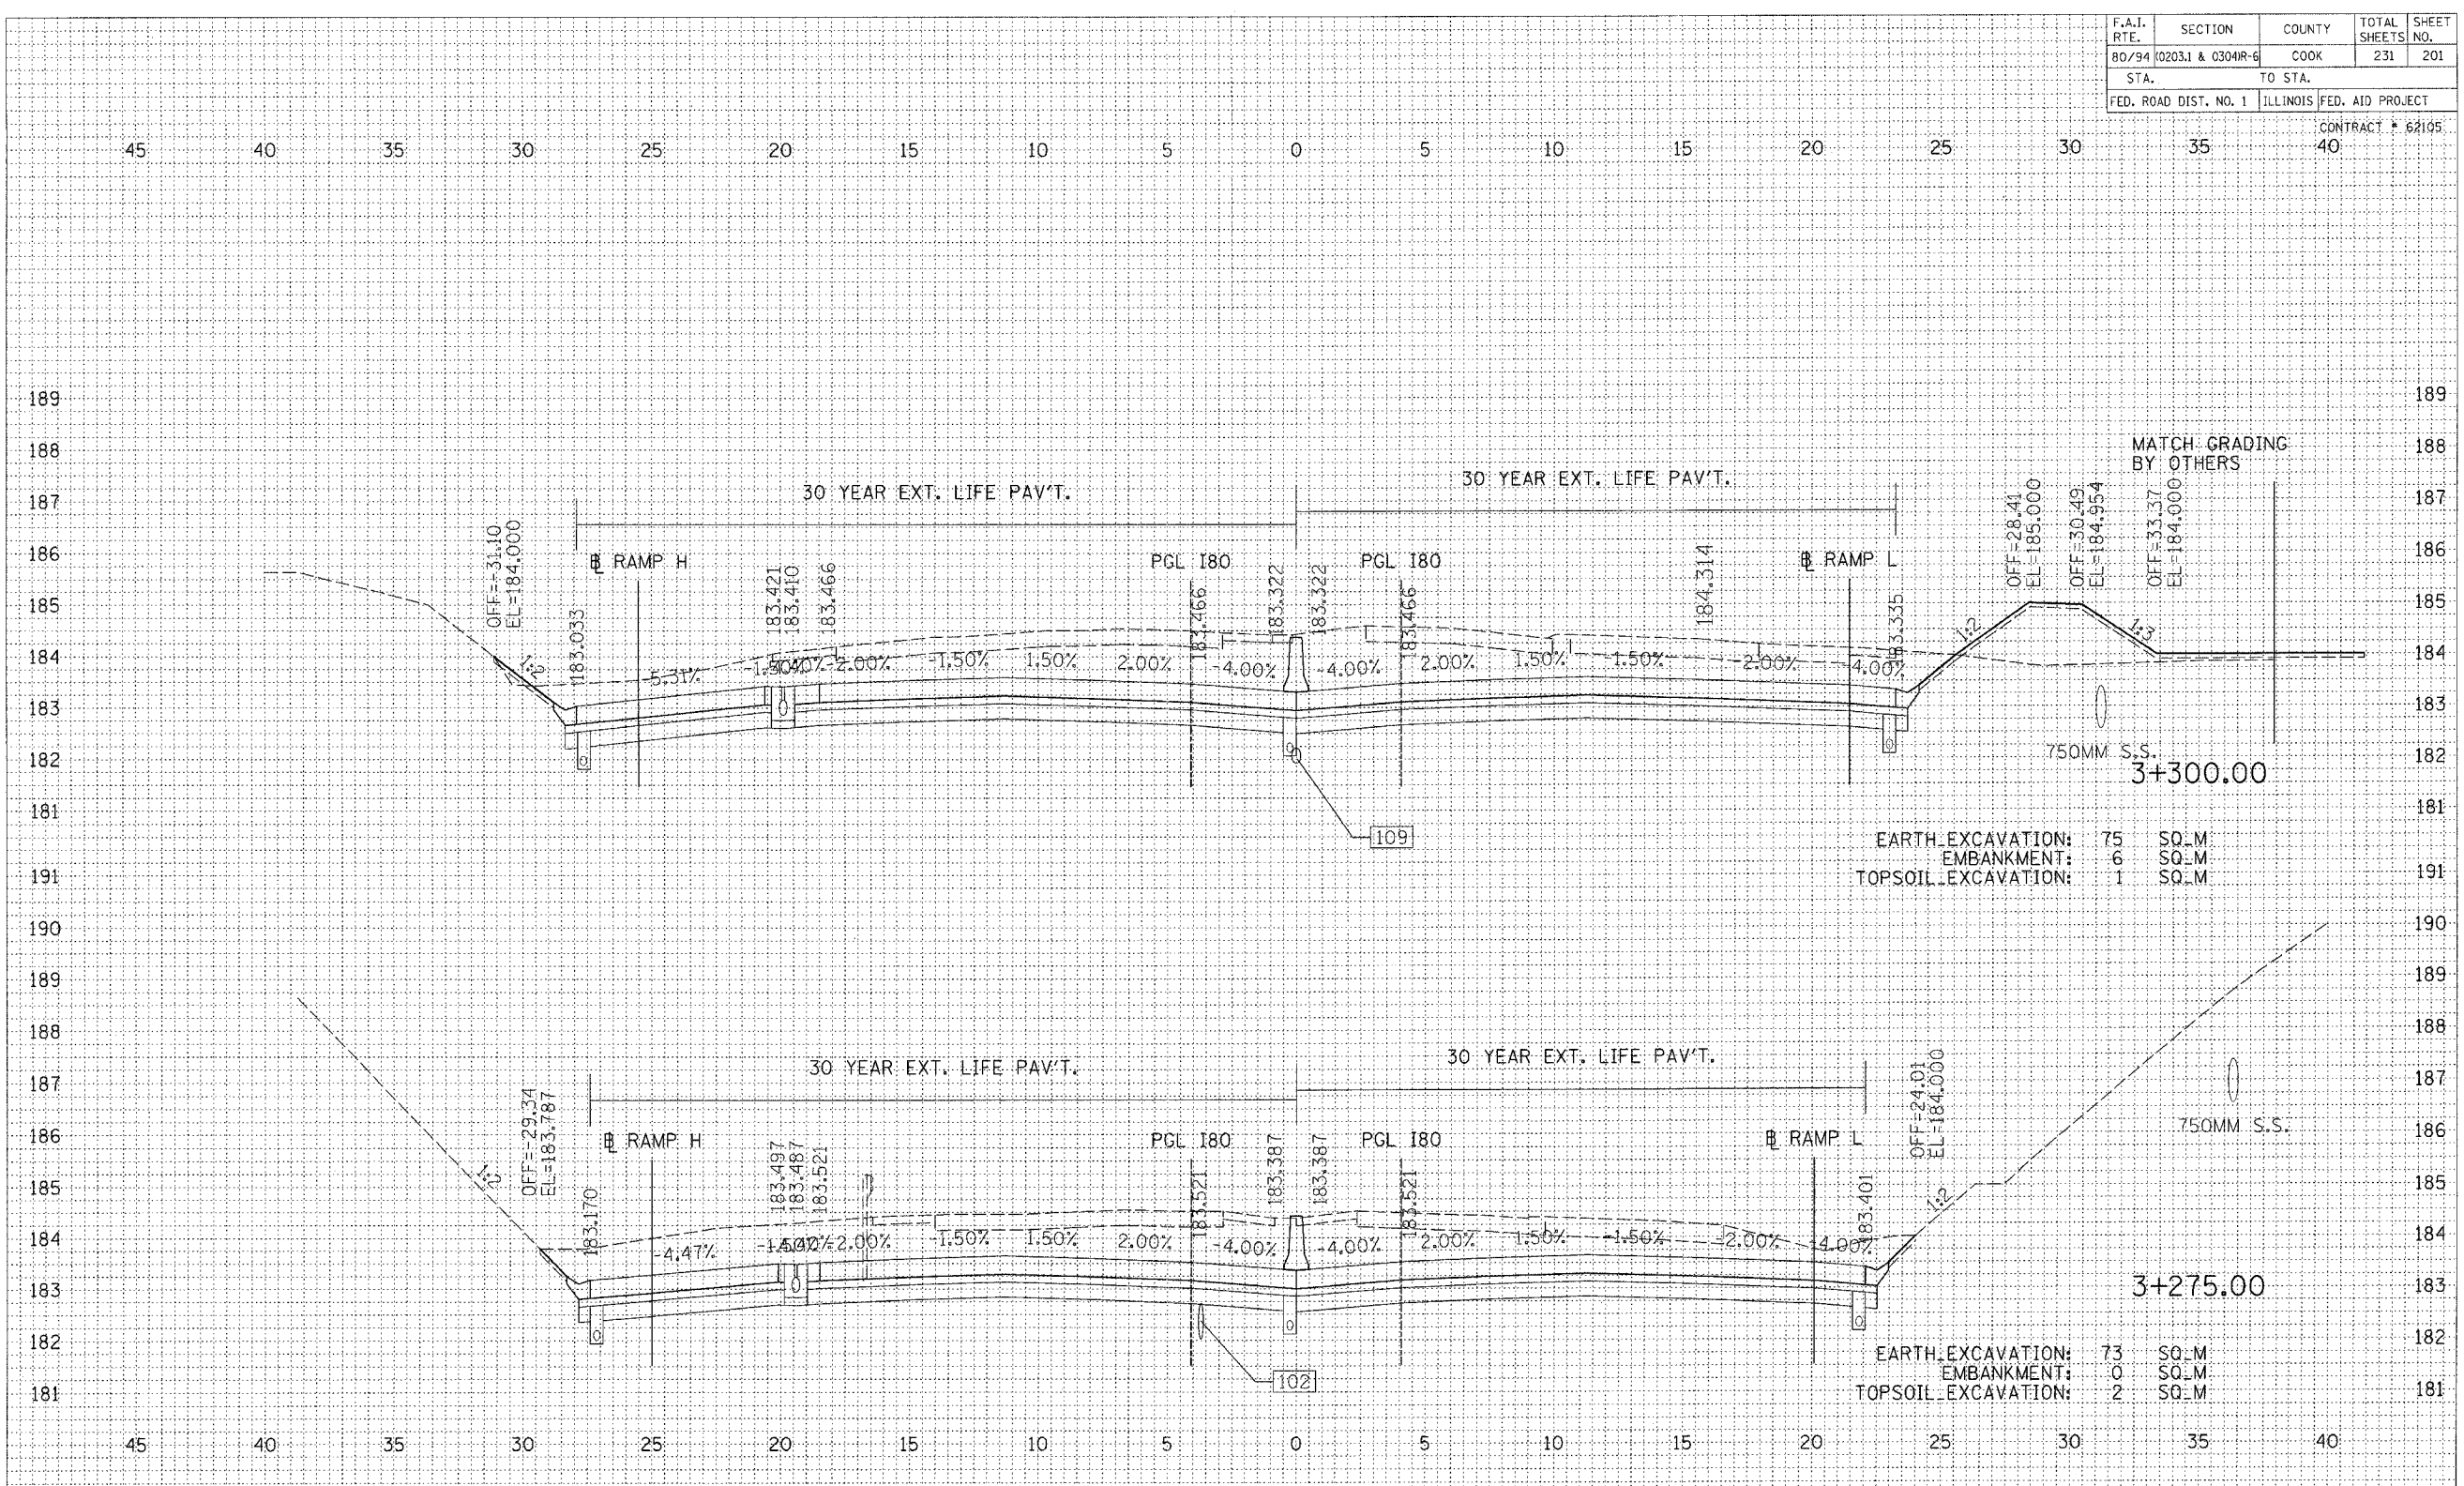

EARTH EXCAVATION: 75 SQ.M  
 EMBANKMENT: 6 SQ.M  
 TOPSOIL EXCAVATION: 1 SQ.M

EARTH EXCAVATION: 73 SQ.M  
 EMBANKMENT: 0 SQ.M  
 TOPSOIL EXCAVATION: 2 SQ.M

REVISIONS	
NAME	DATE

ILLINOIS DEPARTMENT OF TRANSPORTATION  
 F.A.I. ROUTE 80/94 (INTERSTATE 80/294)

CROSS SECTIONS  
 I-80

HORIZ. SCALE: 1:250  
 VERT. SCALE: 1:125  
 DATE: JULY 18, 2005

DRAWN BY: CTT  
 CHECKED BY: RCH

**McDonough Associates Inc.**  
 Engineers / Architects

FINAL SURVEY	DATE
SURVEYED	BY
PLOTTED	
TEMPLATE	
NOTE BOOK	
AREAS CHECKED	

ORIGINAL SURVEY	DATE
SURVEYED	BY
PLOTTED	
TEMPLATE	
NOTE BOOK	
AREAS CHECKED	