


F.A.I. RTE.	SECTION	COUNTY	TOTAL SHEETS	SHEET NO.
80/94	0203.1 & 0304R-6	COOK	231	215
STA.		TO STA.		
FED. ROAD DIST. NO. 1		ILLINOIS	FED. AID PROJECT	

CONTRACT # 62105

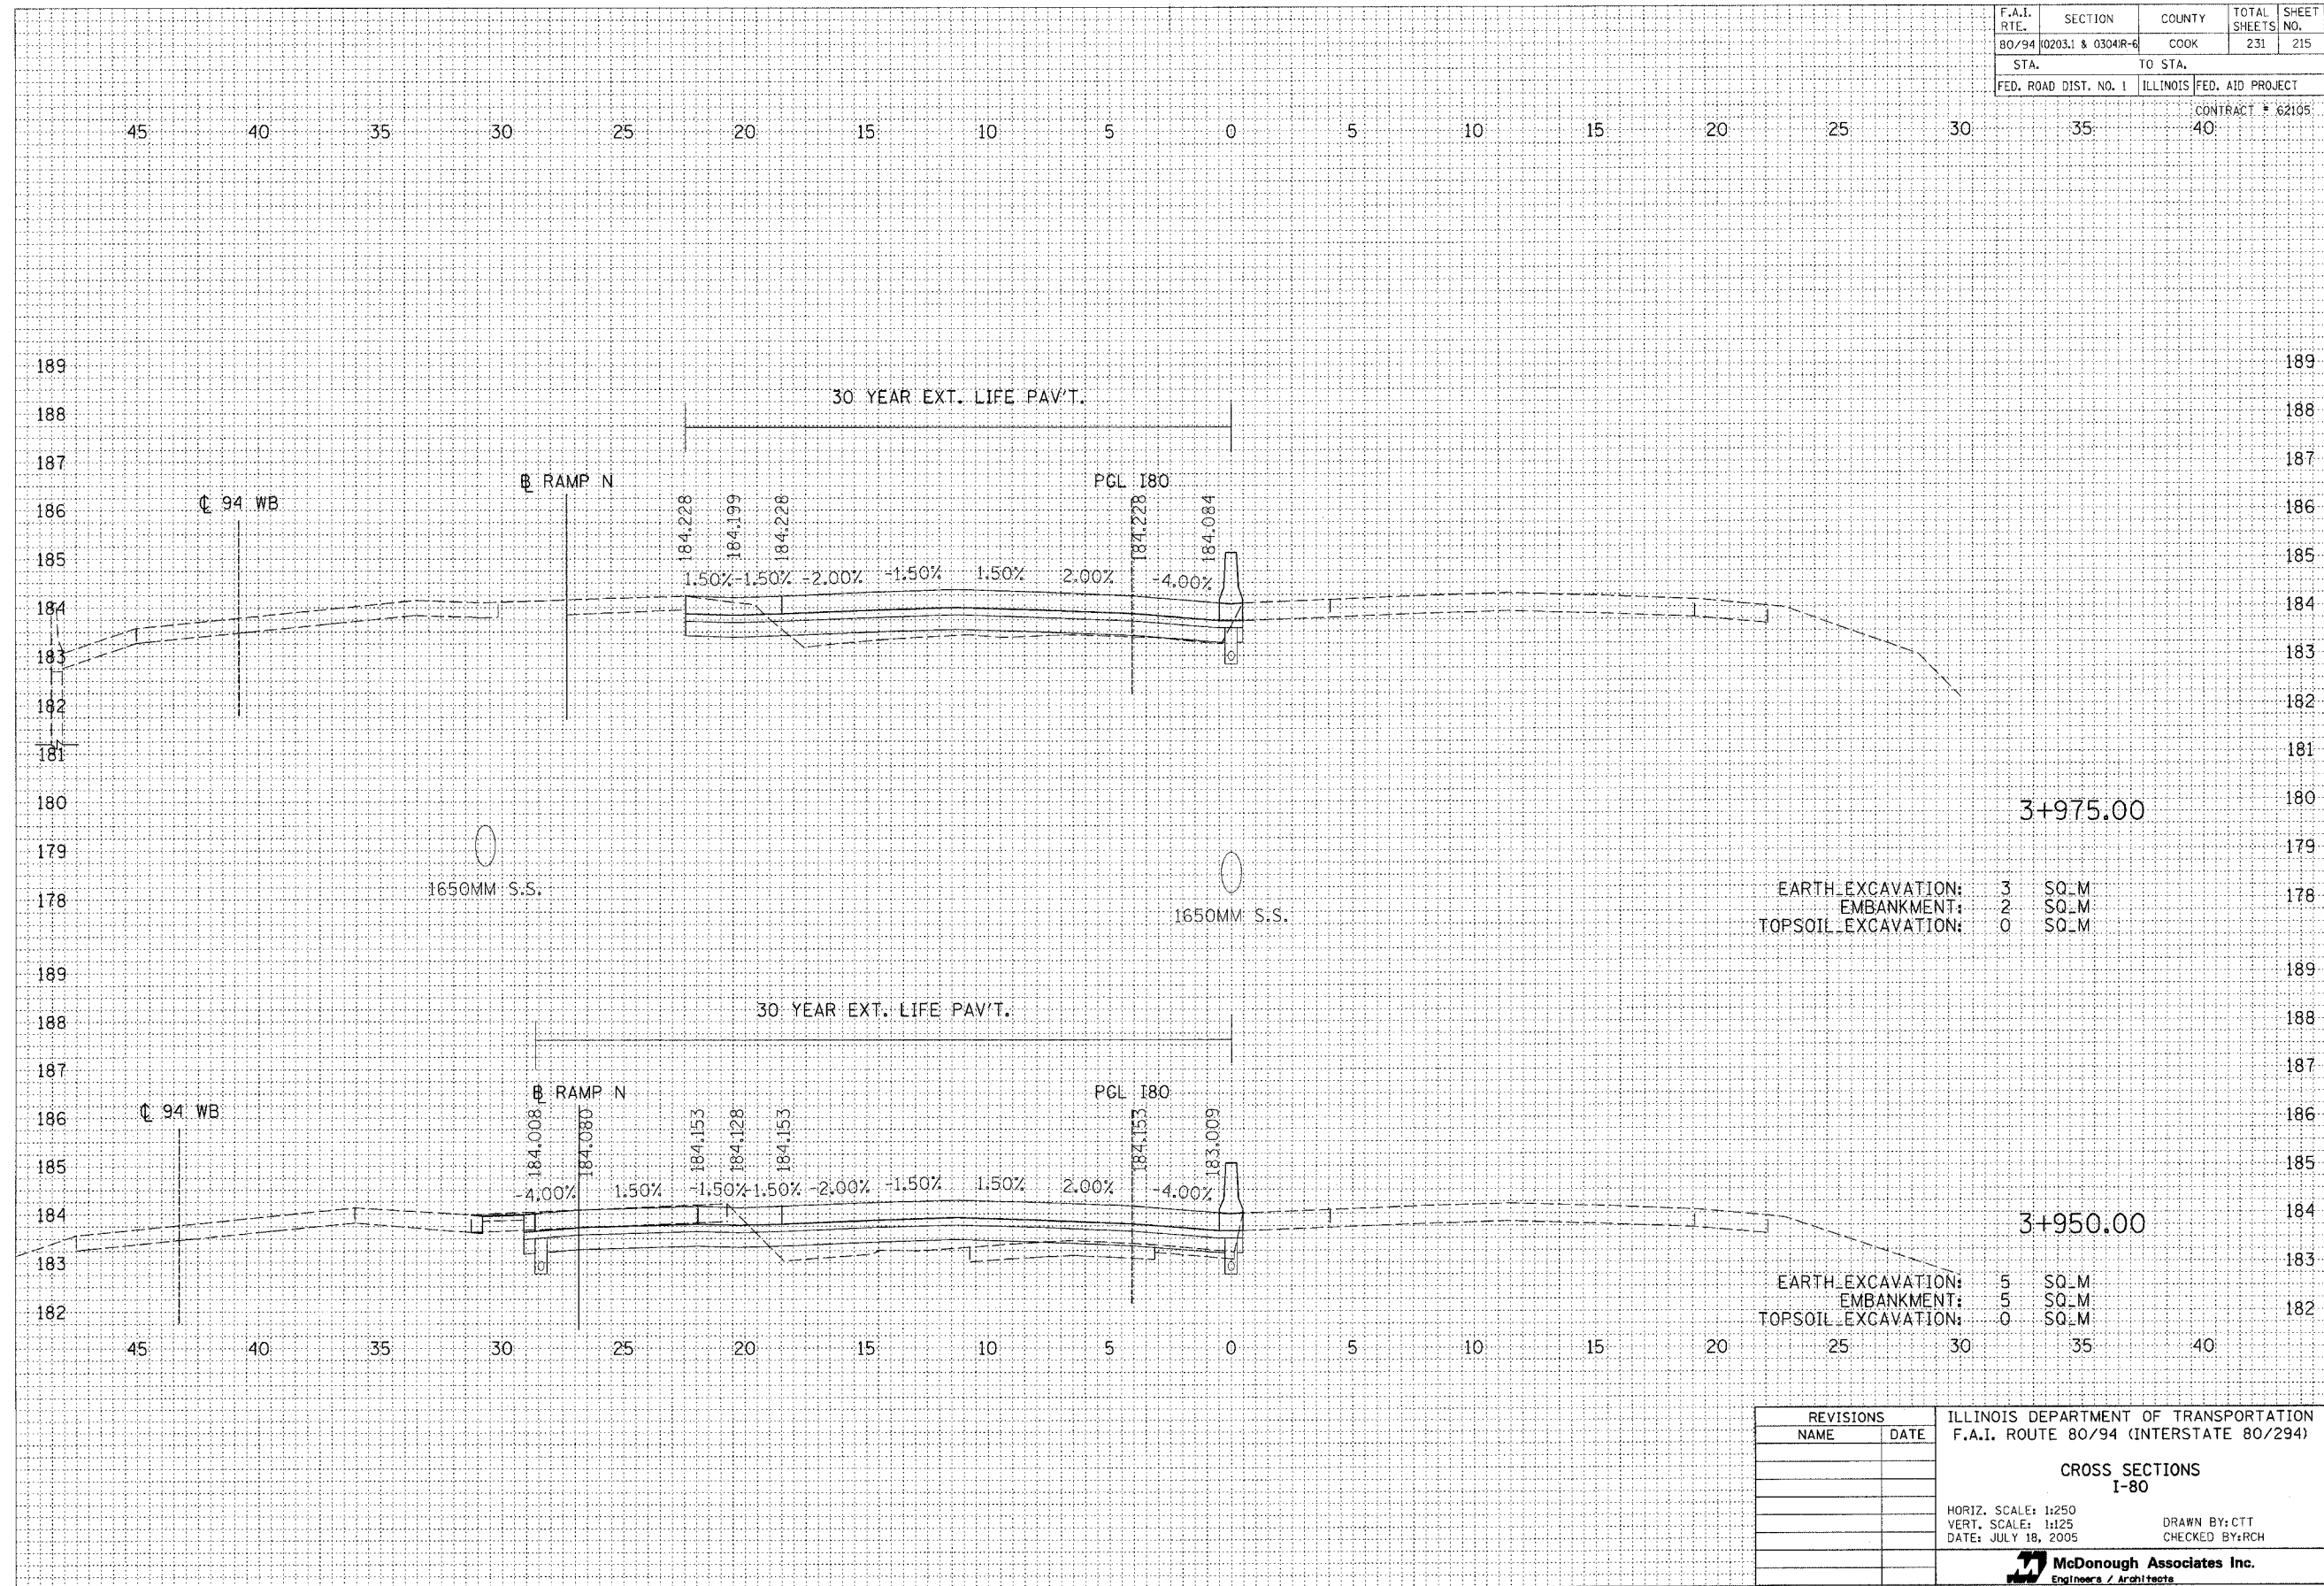

EARTH EXCAVATION: 3 SQ.M  
 EMBANKMENT: 2 SQ.M  
 TOPSOIL EXCAVATION: 0 SQ.M

EARTH EXCAVATION: 5 SQ.M  
 EMBANKMENT: 5 SQ.M  
 TOPSOIL EXCAVATION: 0 SQ.M

REVISIONS		ILLINOIS DEPARTMENT OF TRANSPORTATION F.A.I. ROUTE 80/94 (INTERSTATE 80/294)
NAME	DATE	
		CROSS SECTIONS I-80
		HORIZ. SCALE: 1:250 VERT. SCALE: 1:125 DATE: JULY 18, 2005
		DRAWN BY: CTT CHECKED BY: RCH
		McDonough Associates Inc. Engineers / Architects

BY	DATE

BY	DATE