


F.A.I. RTE.	SECTION	COUNTY	TOTAL SHEETS	SHEET NO.
80/94	0203.1 & 0304R-6	COOK	231	221
STA.		TO STA.		
FED. ROAD DIST. NO. 1		ILLINOIS FED. AID PROJECT		
				CONTRACT # 62105

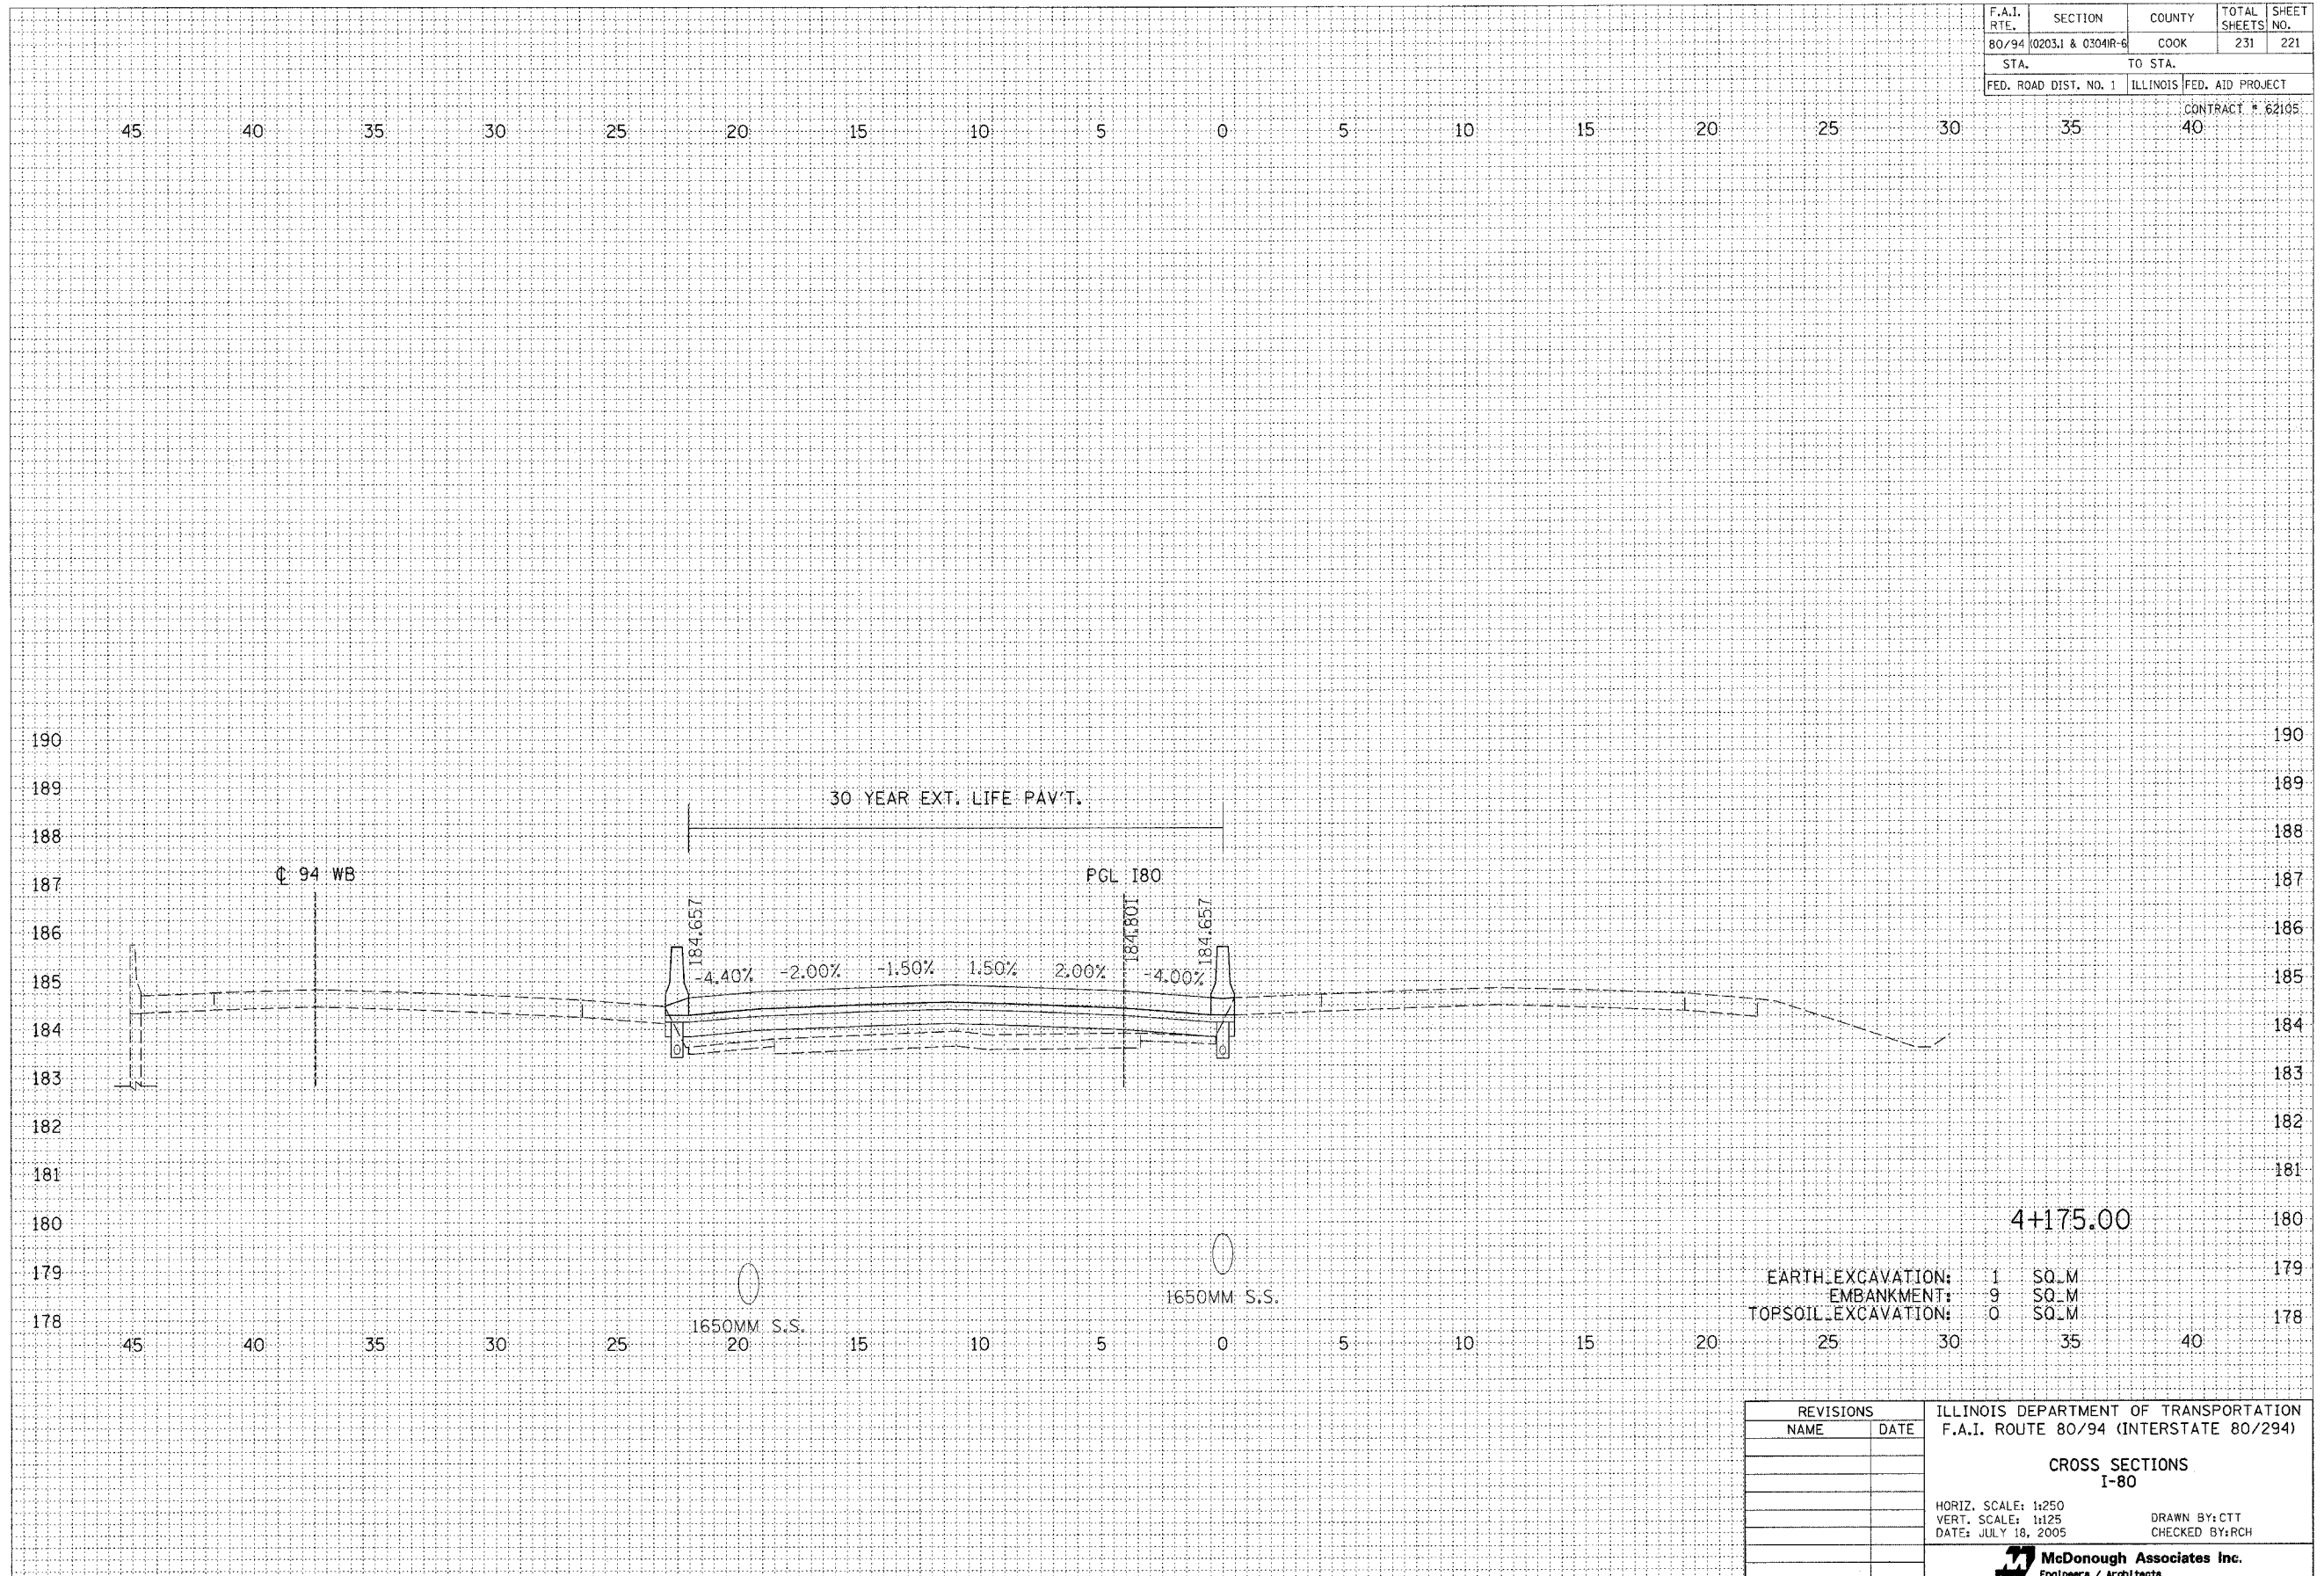

FINAL SURVEY	DATE
REVISIONS	BY
NOTE BOOK	
AREAS CHECKED	

ORIGINAL SURVEY	DATE
REVISIONS	BY
NOTE BOOK	
AREAS CHECKED	

4+175.00

EARTH EXCAVATION: 1 SO.M  
 EMBANKMENT: 9 SO.M  
 TOPSOIL EXCAVATION: 0 SO.M

REVISIONS		ILLINOIS DEPARTMENT OF TRANSPORTATION F.A.I. ROUTE 80/94 (INTERSTATE 80/294)
NAME	DATE	
		CROSS SECTIONS I-80
		HORIZ. SCALE: 1:250 VERT. SCALE: 1:125 DATE: JULY 18, 2005
		DRAWN BY: CTT CHECKED BY: RCH
		<b>McDonough Associates Inc.</b> Engineers / Architects