


F.A.I. RTE.	SECTION	COUNTY	TOTAL SHEETS	SHEET NO.
80/94	0203.1 & 0304R-6	COOK	231	223
STA.		TO STA.		
FED. ROAD DIST. NO. 1		ILLINOIS FED. AID PROJECT		

CONTRACT # 62105
40

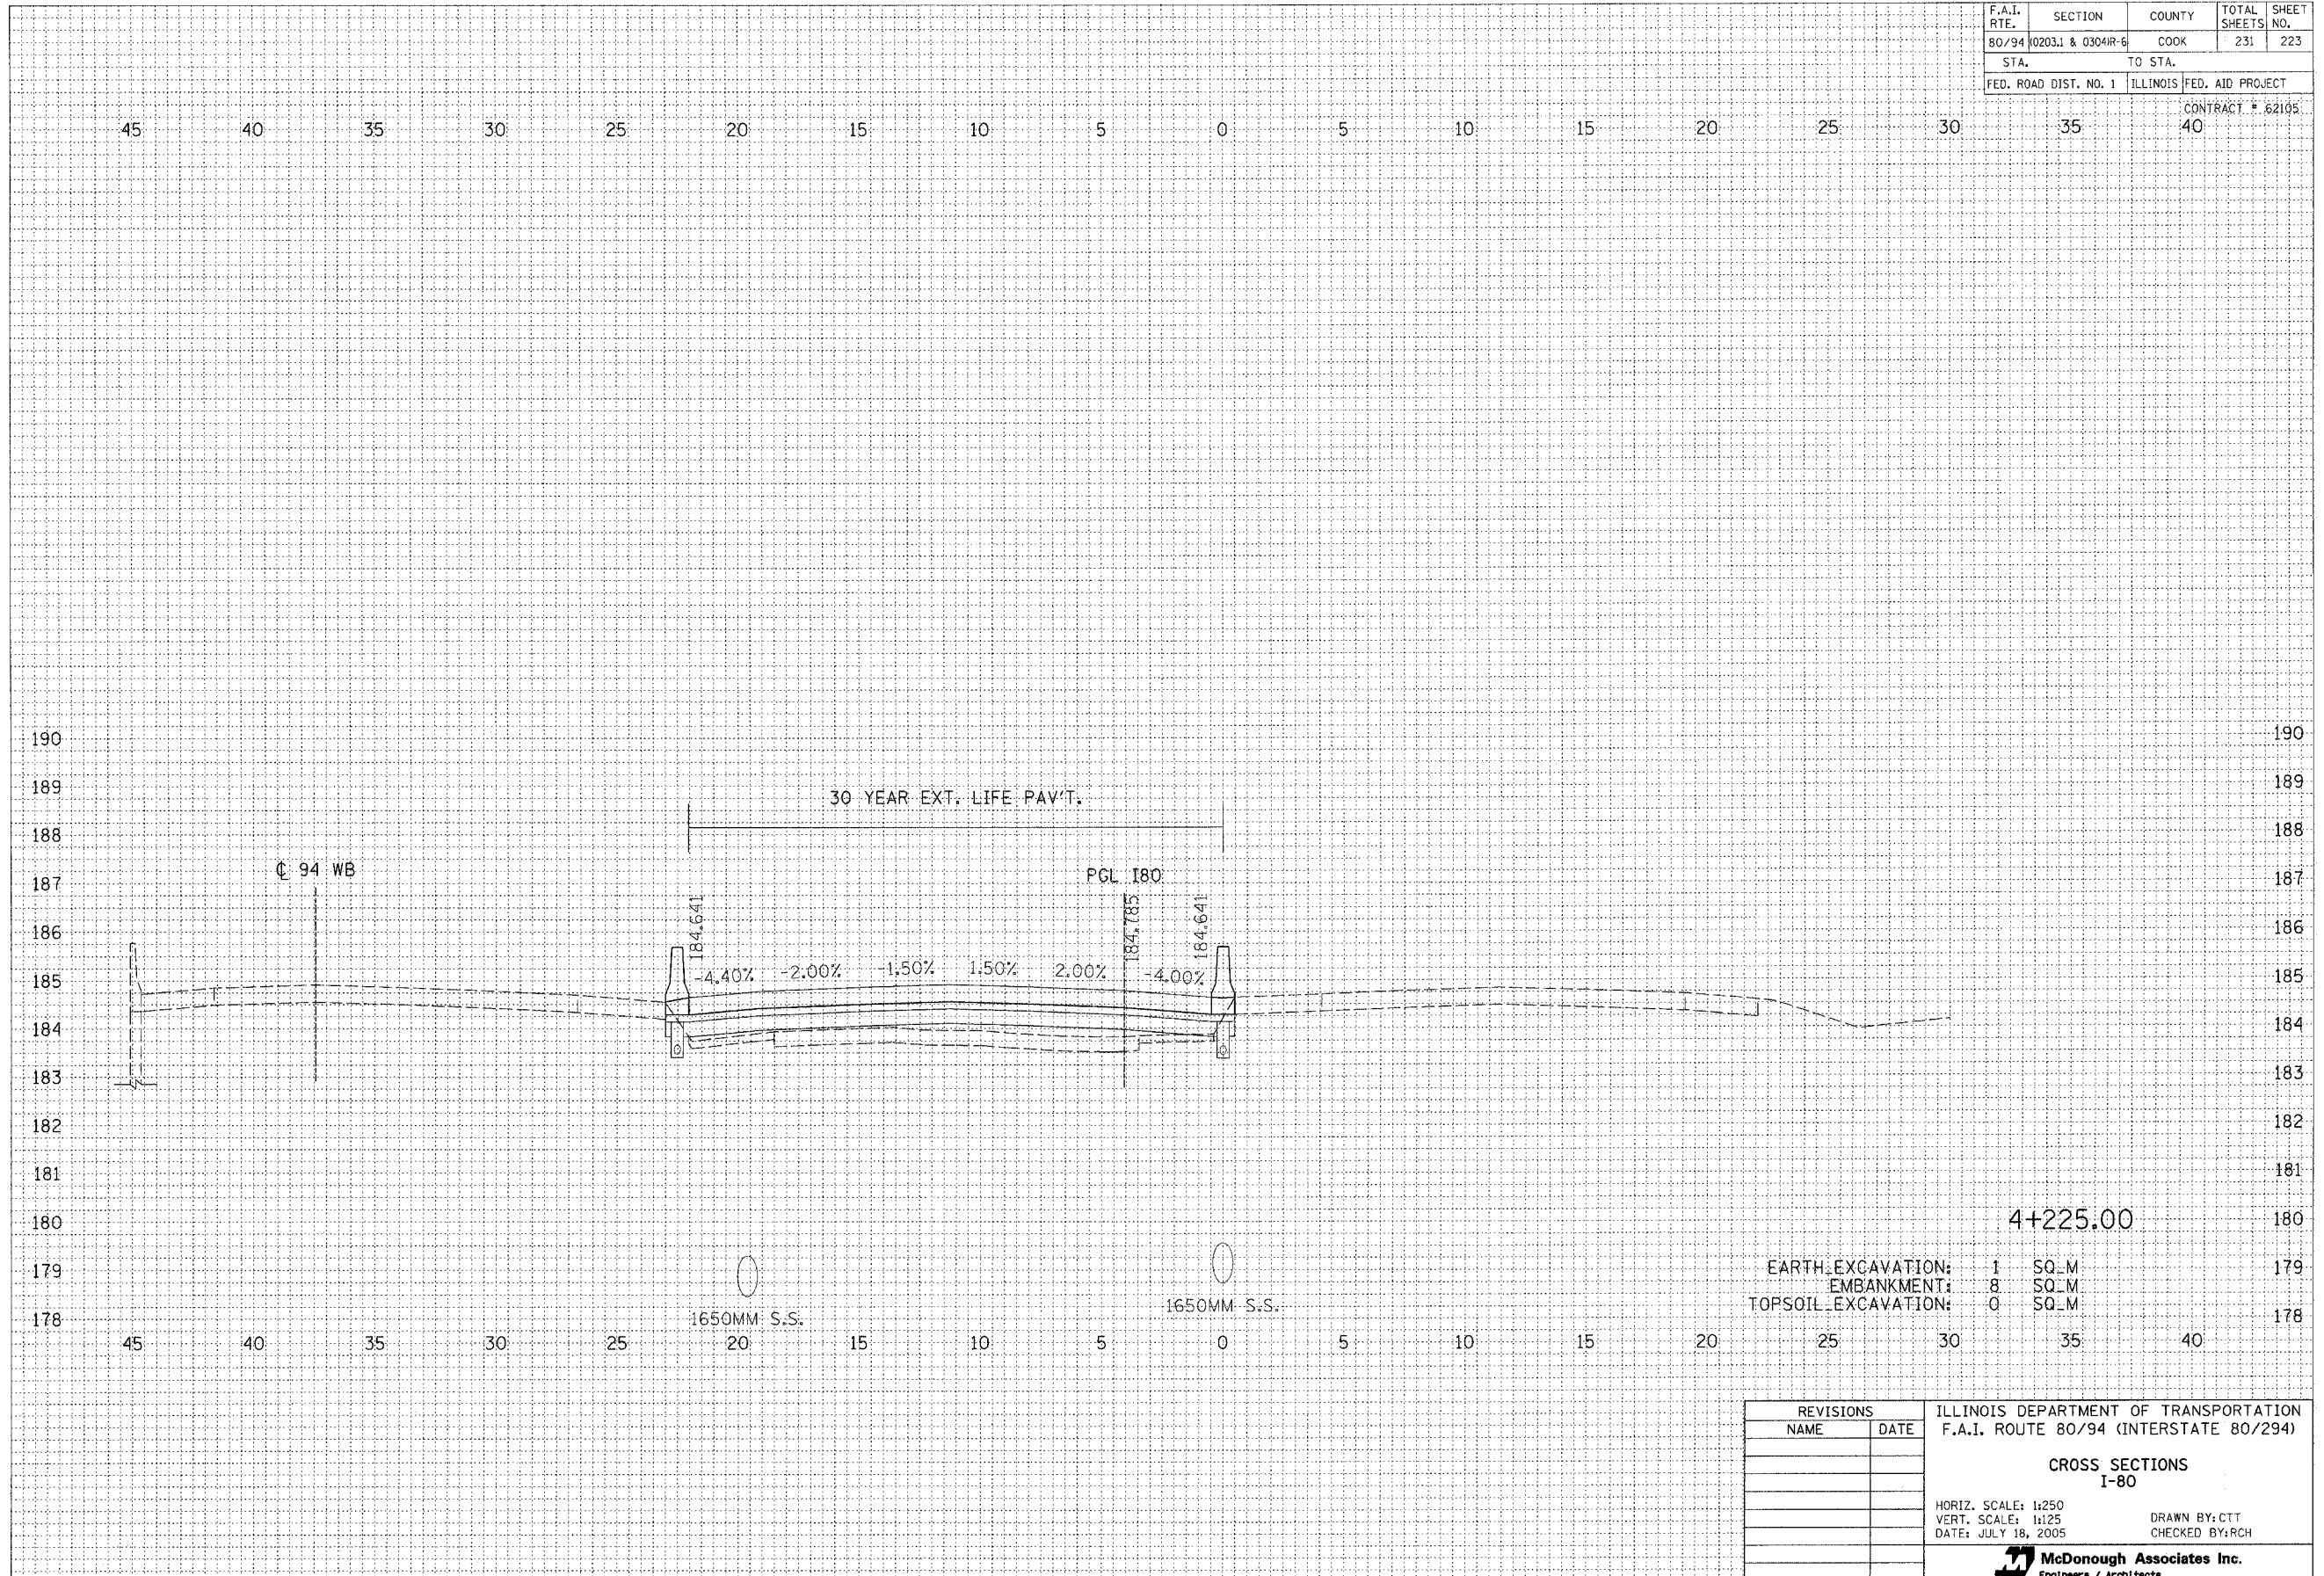

EARTH EXCAVATION:	1	SQ_M	179
EMBANKMENT:	8	SQ_M	179
TOPSOIL EXCAVATION:	0	SQ_M	178

REVISIONS		ILLINOIS DEPARTMENT OF TRANSPORTATION F.A.I. ROUTE 80/94 (INTERSTATE 80/294)	
NAME	DATE		
		CROSS SECTIONS I-80	
		HORIZ. SCALE: 1:250 VERT. SCALE: 1:125 DATE: JULY 18, 2005	
		DRAWN BY:CTT CHECKED BY:RCH	
		 McDonough Associates Inc. Engineers / Architects	

FINAL SURVEY	BY	DATE
NOTED		
NOTE BOOK		
AREAS CHECKED		

ORIGINAL SURVEY	BY	DATE
NOTED		
NOTE BOOK		
AREAS CHECKED		