


F.A.I. RTE.	SECTION	COUNTY	TOTAL SHEETS	SHEET NO.
80/94	0203.1 & 0304R-6	COOK	231	228
STA.		TO STA.		
FED. ROAD DIST. NO. 1		ILLINOIS FED. AID PROJECT		

CONTRACT # 62105

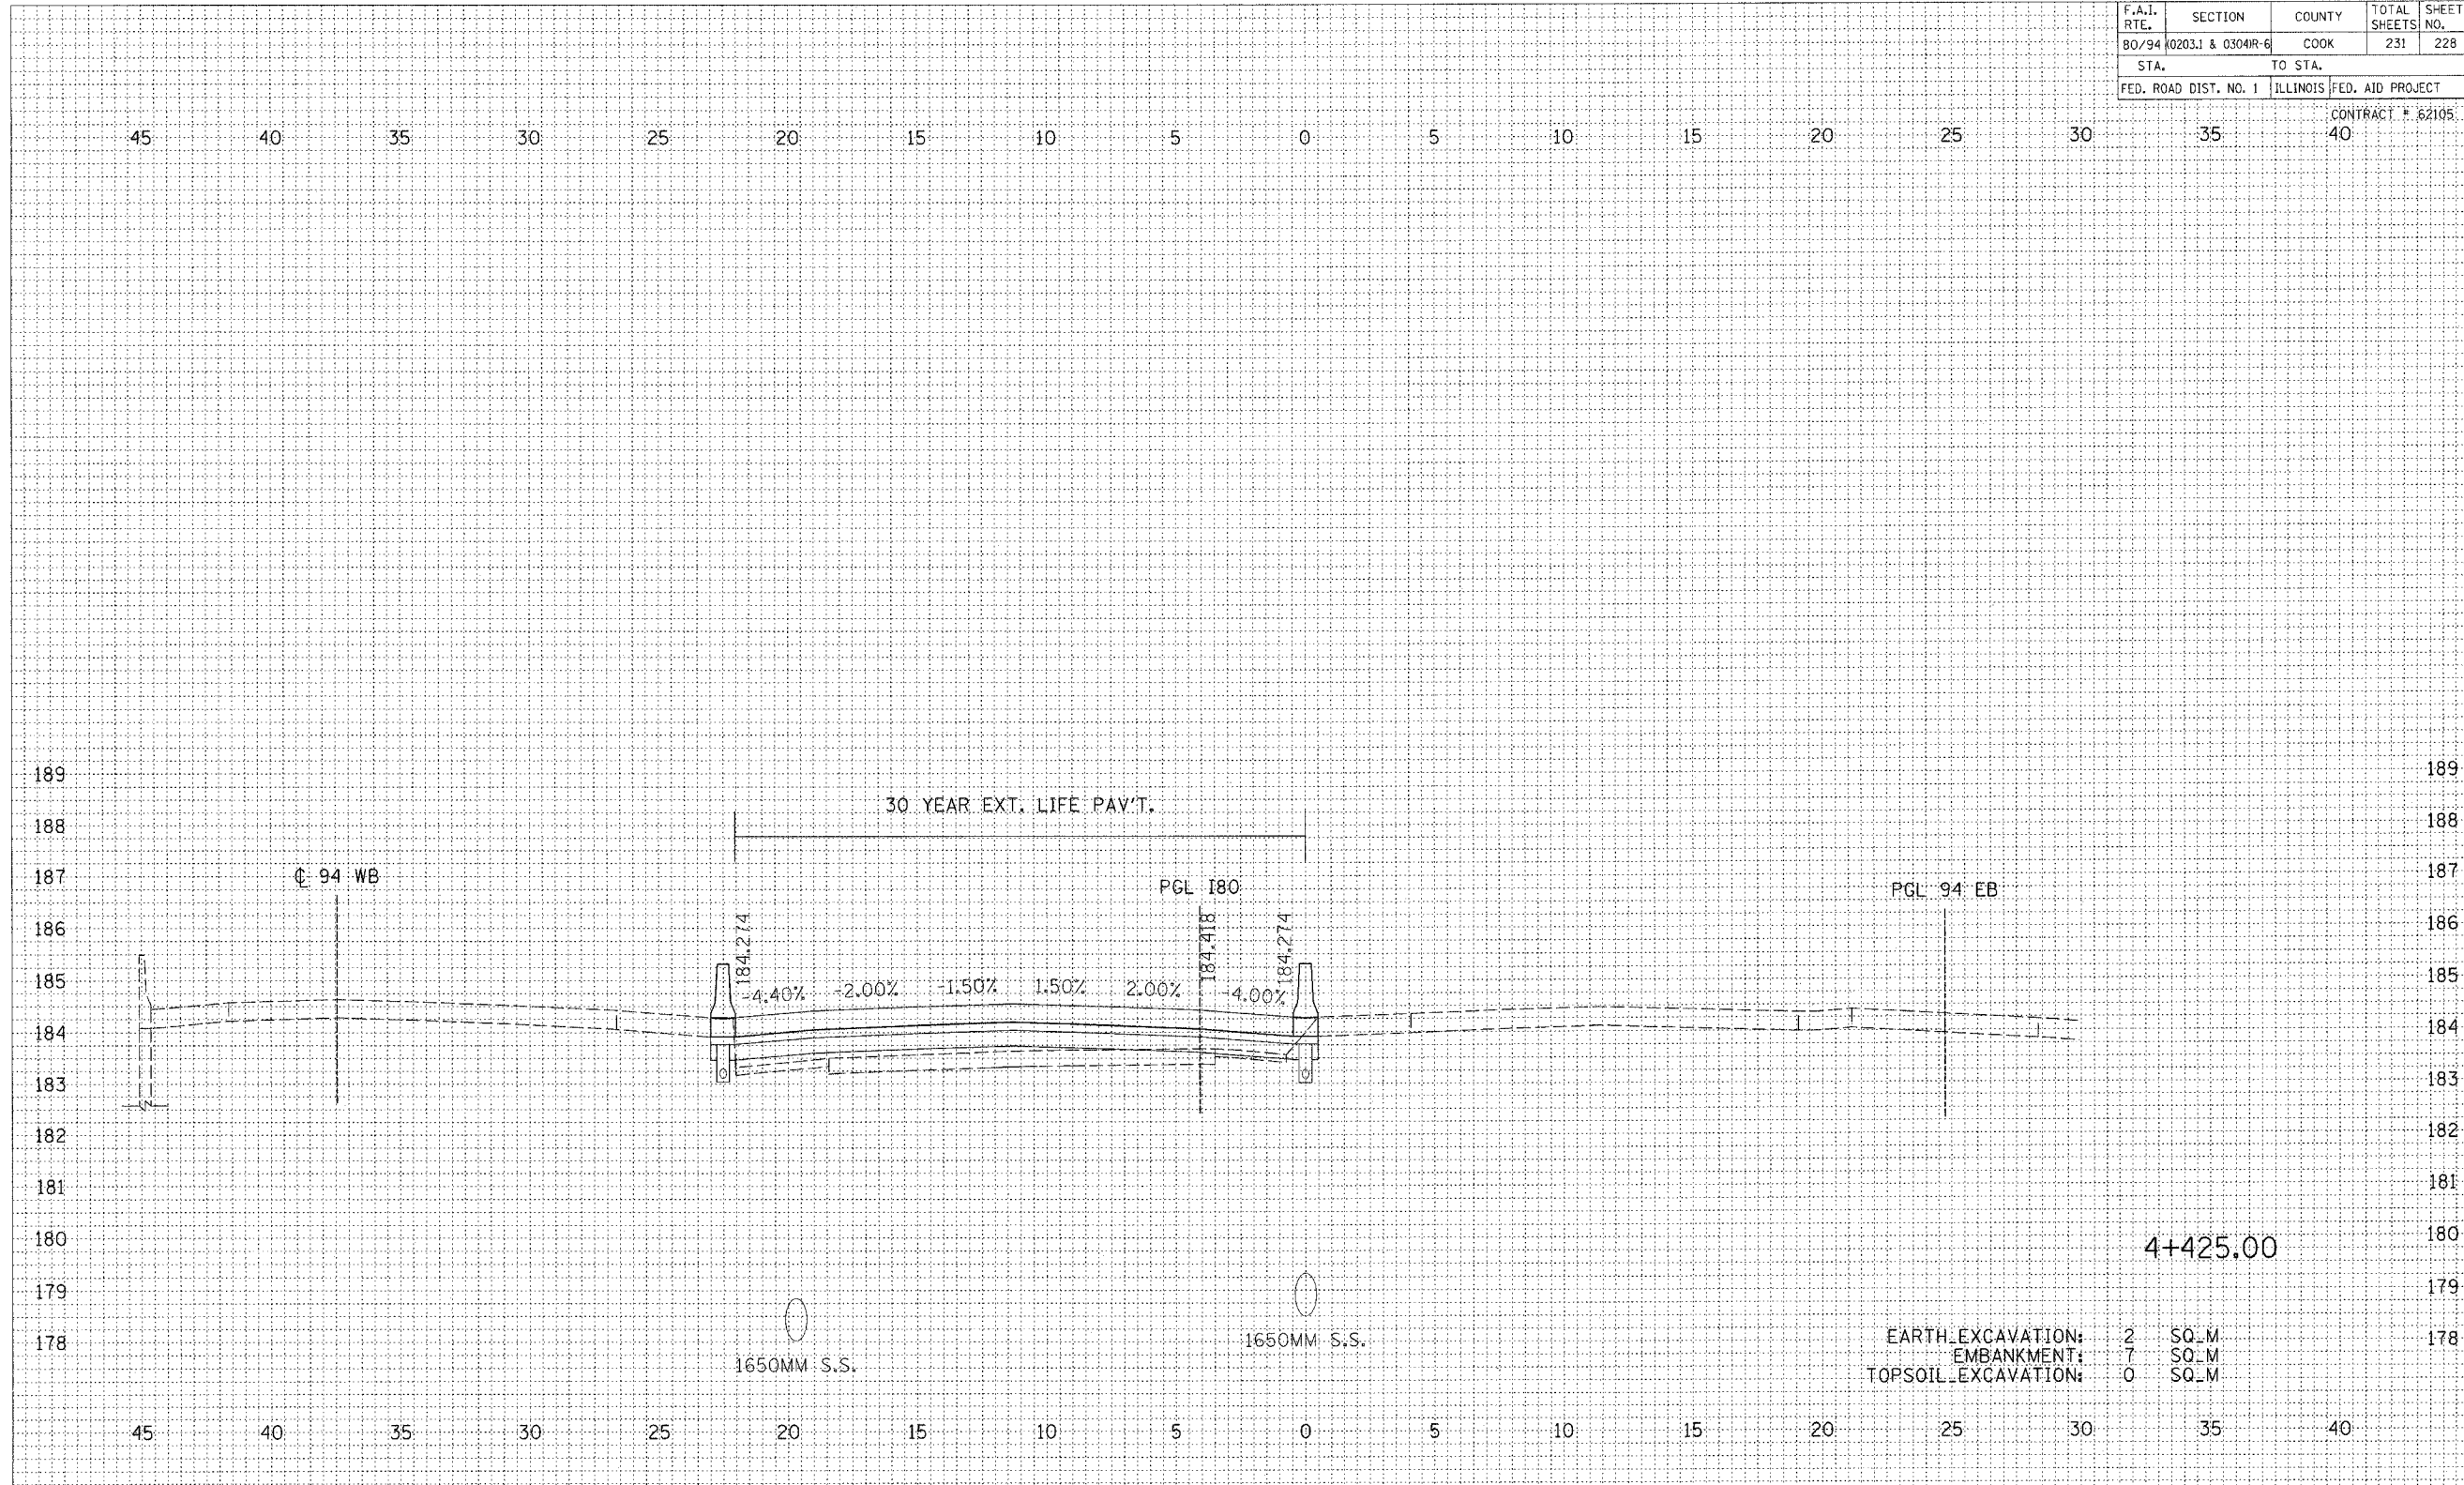

EARTH EXCAVATION:	2	SQ_M
EMBANKMENT:	7	SQ_M
TOPSOIL EXCAVATION:	0	SQ_M

FINAL SURVEY	DATE
BY	
NO. OF SHEETS	
NO. OF PAGES	
NO. OF PLATES	
NO. OF TEMPLATES	
NO. OF AREAS CHECKED	

ORIGINAL SURVEY	DATE
BY	
NO. OF SHEETS	
NO. OF PAGES	
NO. OF PLATES	
NO. OF TEMPLATES	
NO. OF AREAS CHECKED	

REVISIONS		ILLINOIS DEPARTMENT OF TRANSPORTATION F.A.I. ROUTE 80/94 (INTERSTATE 80/294)
NAME	DATE	
		<p>CROSS SECTIONS I-80</p> <p>HORIZ. SCALE: 1:250 VERT. SCALE: 1:125 DATE: JULY 18, 2005</p> <p>DRAWN BY: CTT CHECKED BY: RCH</p> <p>McDonough Associates Inc. Engineers / Architects</p>