


| | | | | |
|-----------------------|------------------|---------------------------|--------------|-----------|
| F.A.I. RTE. | SECTION | COUNTY | TOTAL SHEETS | SHEET NO. |
| 80/94 | 0203.1 & 0304R-6 | COOK | 231 | 231C |
| STA. | | TO STA. | | |
| FED. ROAD DIST. NO. 1 | | ILLINOIS FED. AID PROJECT | | |

CONTRACT # 62105

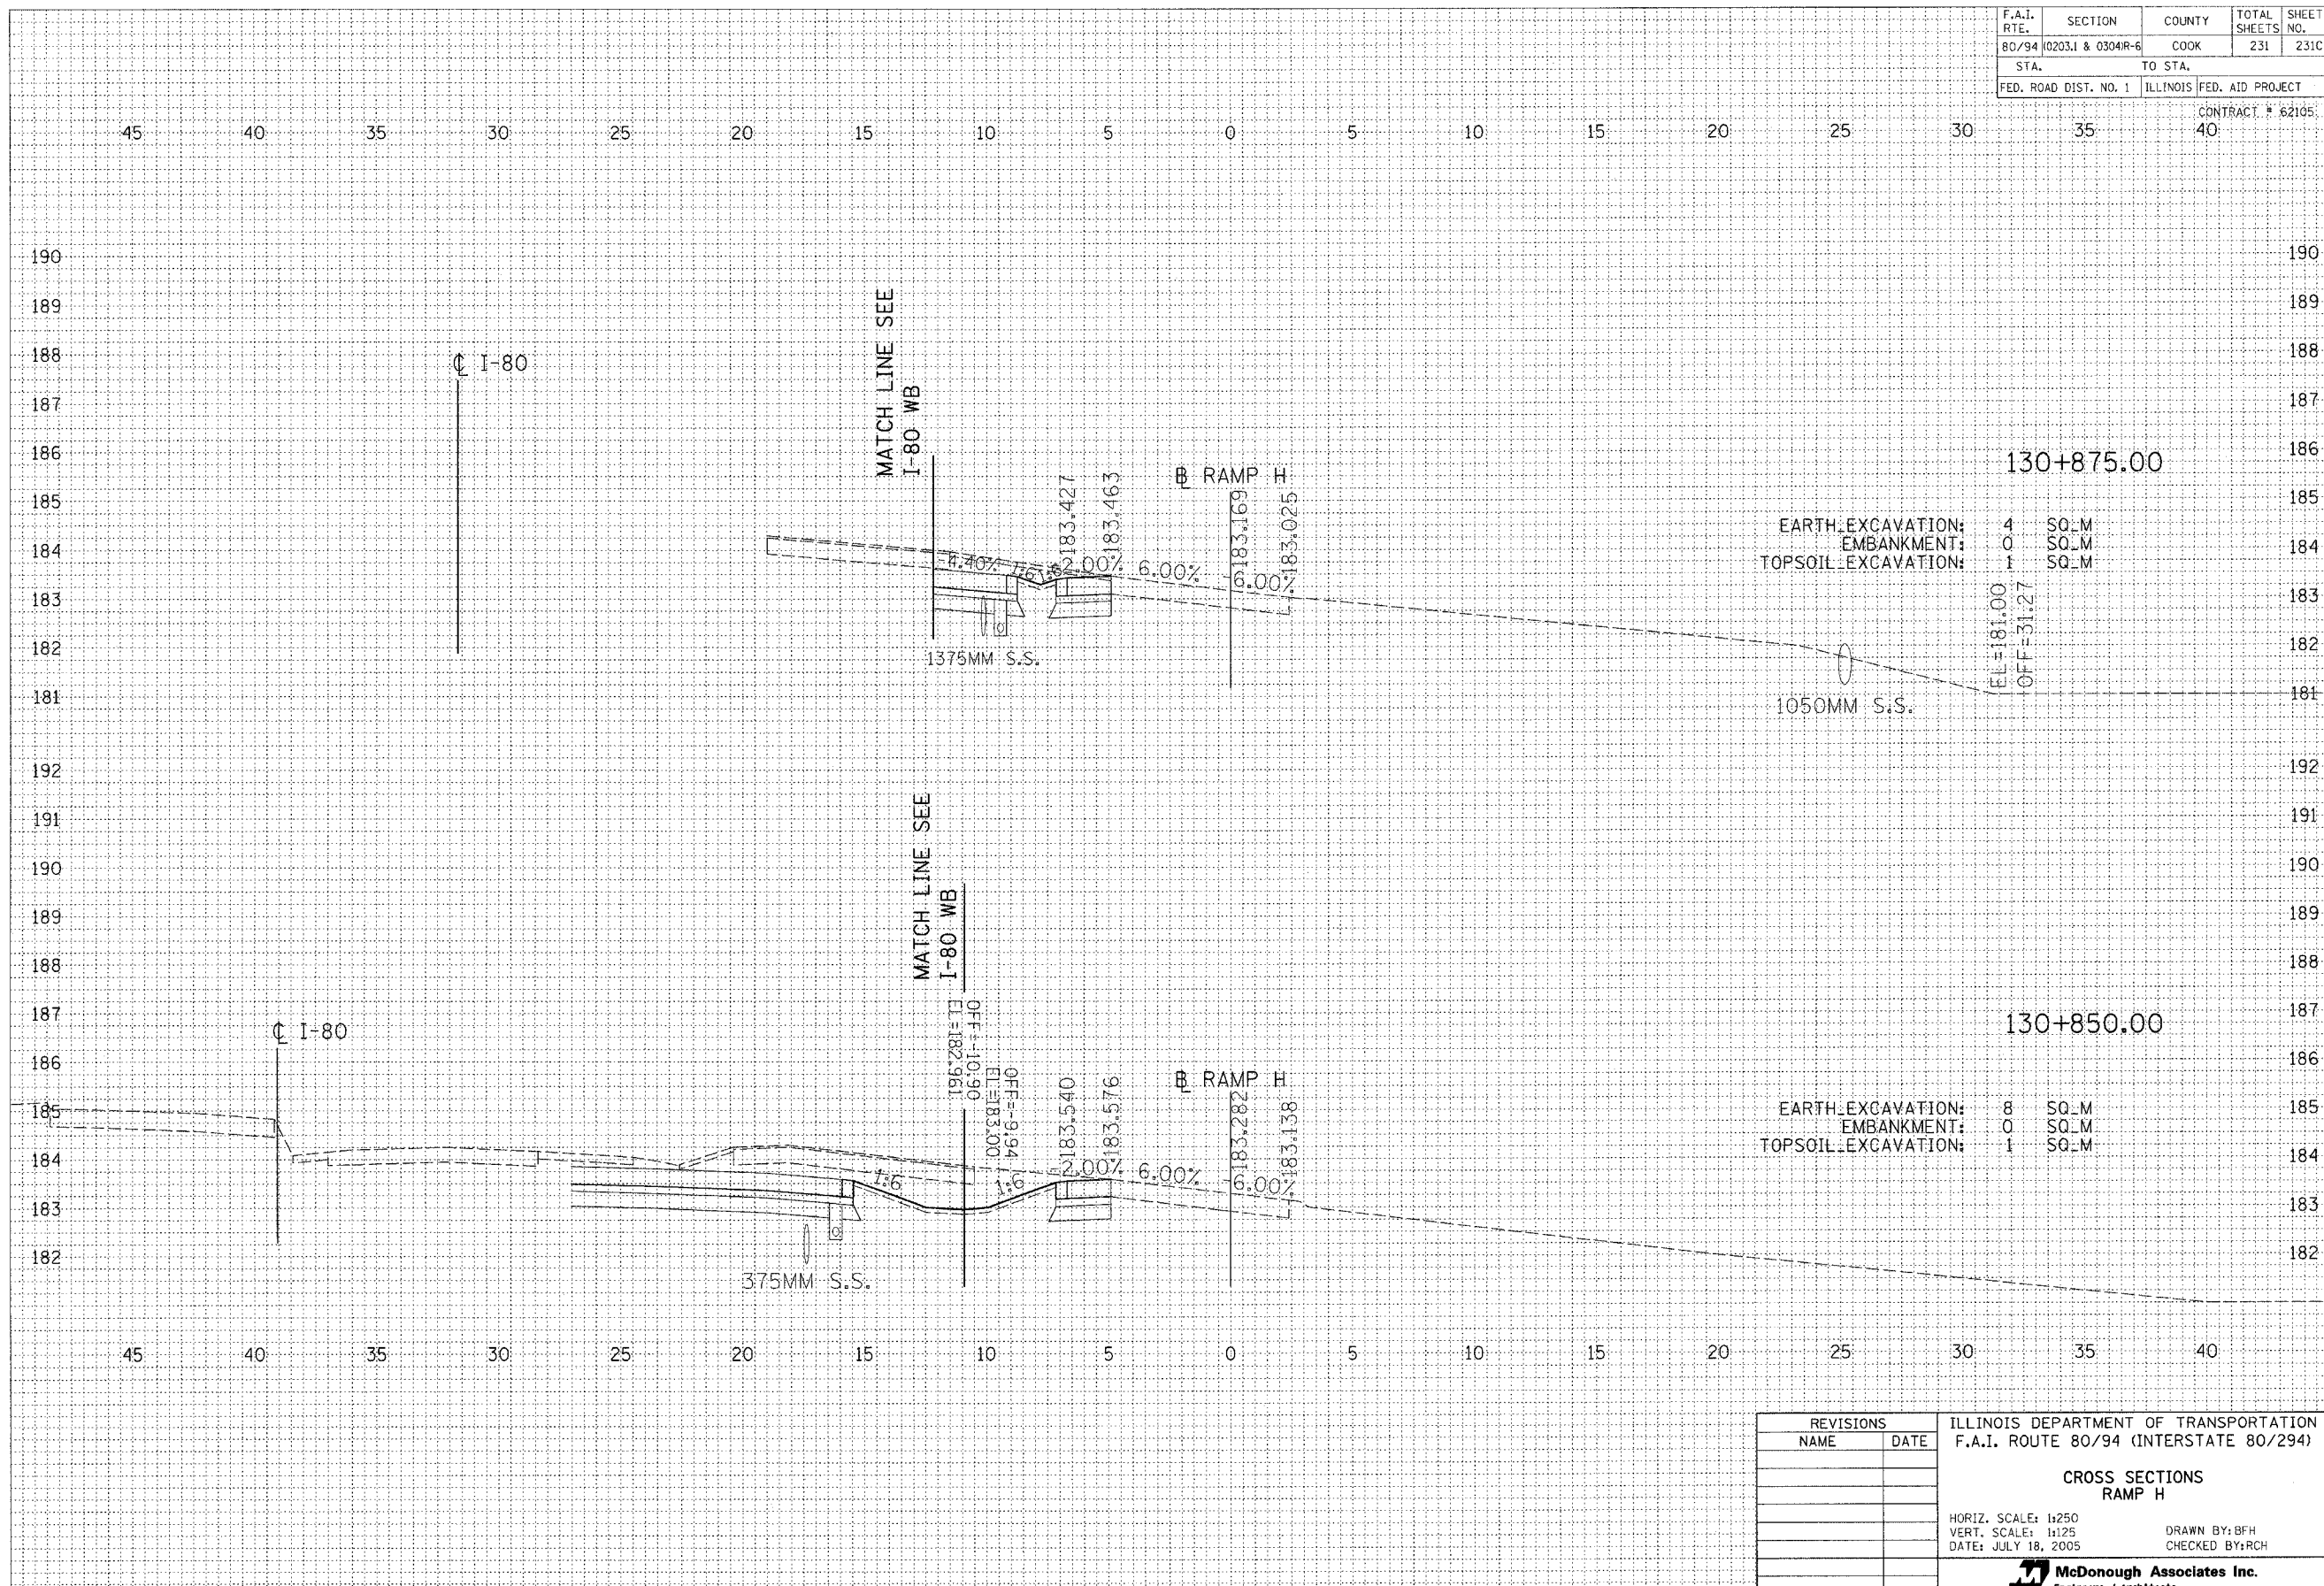

| | | |
|---------------------|---|-------|
| EARTH EXCAVATION: | 4 | SQ. M |
| EMBANKMENT: | 0 | SQ. M |
| TOPSOIL EXCAVATION: | 1 | SQ. M |

| | | |
|---------------------|---|-------|
| EARTH EXCAVATION: | 8 | SQ. M |
| EMBANKMENT: | 0 | SQ. M |
| TOPSOIL EXCAVATION: | 1 | SQ. M |

| REVISIONS | | ILLINOIS DEPARTMENT OF TRANSPORTATION F.A.I. ROUTE 80/94 (INTERSTATE 80/294) |
|-----------|------|---|
| NAME | DATE | |
| | | CROSS SECTIONS RAMP H |
| | | |
| | | HORIZ. SCALE: 1:250 VERT. SCALE: 1:125 DATE: JULY 18, 2005 |
| | | |
| | | DRAWN BY: BFH CHECKED BY: RCH |
| | | McDonough Associates Inc. Engineers / Architects |

| | | |
|---------------|----|------|
| FINAL SURVEY | BY | DATE |
| REVISIONS | | |
| NOTE BOOK | | |
| AREAS CHECKED | | |

| | | |
|-----------------|----|------|
| ORIGINAL SURVEY | BY | DATE |
| REVISIONS | | |
| NOTE BOOK | | |
| AREAS CHECKED | | |