


F.A.I. RTE. 80/94	SECTION •	COUNTY COOK	TOTAL SHEETS 631	SHEET NO. 52
STA.		TO STA.		
FED. ROAD DIST. NO. • (2425 & 2626) R-2		ILLINOIS FED. AID PROJECT CONTRACT NO. 62111		

PRELIMINARY SURVEY	BY	DATE
SURVEY PLOTTED		
NOTE BOOK TEMPLATE		
NO.	AREAS CHECKED	

ORIGINAL SURVEY	BY	DATE
SURVEY PLOTTED		
NOTE BOOK TEMPLATE		
NO.	AREAS CHECKED	

\FR7002A.DGN, \FR7002A.DGN, \FR7002A.DGN, \FR7002A.DGN, \FR7002A.DGN, \FR7002A.DGN, \FR7002A.DGN, \FR7002A.DGN
 183.819, 185.711, 184.000, 185.929, 184.060, 186.146, 184.250, 186.364, 184.250, 186.582, 184.500, 186.799, 184.719, 187.017, 185.027, 187.234, 185.470, 187.452, 186.054, 187.669, 186.701, 187.887, 188.110, 188.322, 188.792, 188.540, 189.402, 188.757, 187.449, 188.105, 187.792, 188.540, 189.402, 188.757

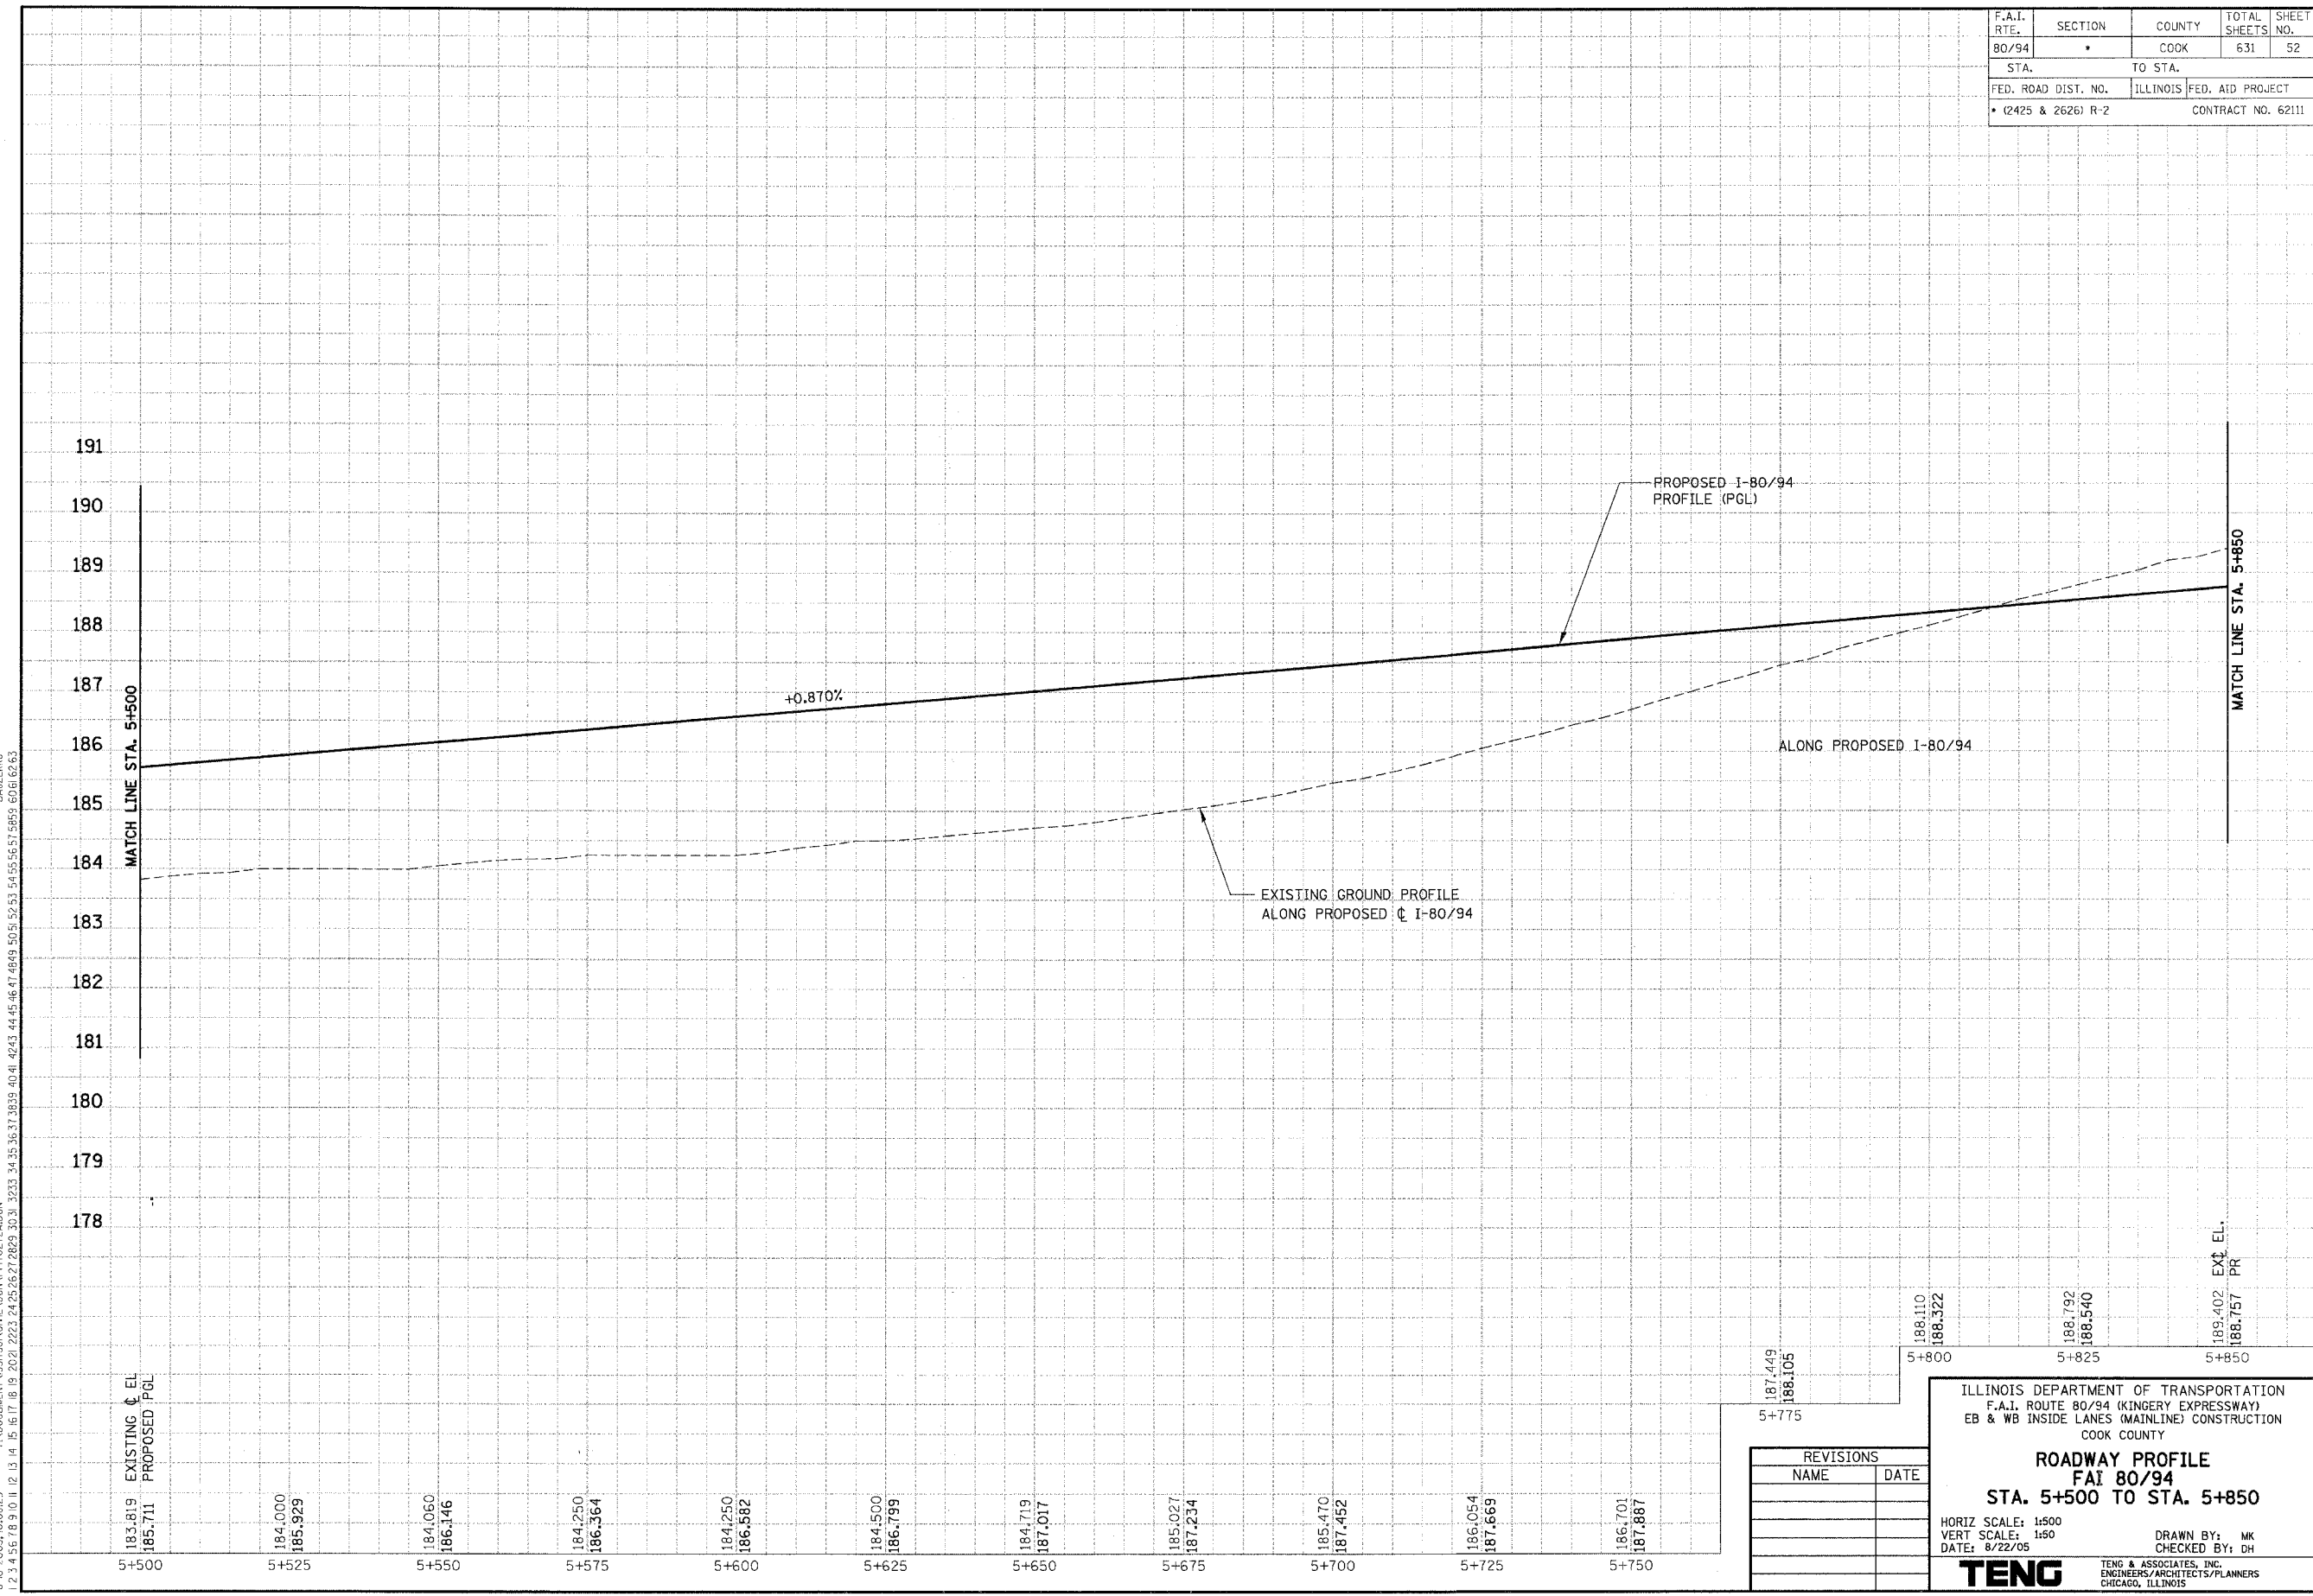

REVISIONS	
NAME	DATE

ILLINOIS DEPARTMENT OF TRANSPORTATION
 F.A.I. ROUTE 80/94 (KINGERY EXPRESSWAY)
 EB & WB INSIDE LANES (MAINLINE) CONSTRUCTION
 COOK COUNTY
ROADWAY PROFILE
FAI 80/94
STA. 5+500 TO STA. 5+850
 HORIZ SCALE: 1:500
 VERT SCALE: 1:50
 DATE: 8/22/05
 DRAWN BY: MK
 CHECKED BY: DH
TENG
 TENG & ASSOCIATES, INC.
 ENGINEERS/ARCHITECTS/PLANNERS
 CHICAGO, ILLINOIS