


F.A.I. RTE.	SECTION	COUNTY	TOTAL SHEETS	SHEET NO.
80/94	*	COOK	631	59
STA.		TO STA.		
FED. ROAD DIST. NO.		ILLINOIS	FED. AID PROJECT	
• (2425 & 2626) R-2		CONTRACT NO. 62111		

PRELIMINARY SURVEY	BY	DATE
NO. _____		
PLOTTED	BY	DATE
NO. _____		
NOTE BOOK TEMPLATE		
AREAS CHECKED		
AREAS CHECKED		

ORIGINAL SURVEY	BY	DATE
NO. _____		
PLOTTED	BY	DATE
NO. _____		
NOTE BOOK TEMPLATE		
AREAS CHECKED		
AREAS CHECKED		

\FRIAD02ADON, \FRIAD02ADON, \FRIAD02ADON, \FRIAD02ADON, \FRIAD02ADON
 8-19-2005 13:07:50 F:\DOCUMENT\193760\CHIL\ADON\PT1602A.DGN BAIZEKJ
 1, 2, 3, 4, 5, 6, 7, 8, 9, 10, 11, 12, 13, 14, 15, 16, 17, 18, 19, 20, 21, 22, 23, 24, 25, 26, 27, 28, 29, 30, 31, 32, 33, 34, 35, 36, 37, 38, 39, 40, 41, 42, 43, 44, 45, 46, 47, 48, 49, 50, 51, 52, 53, 54, 55, 56, 57, 58, 59, 60, 61, 62, 63

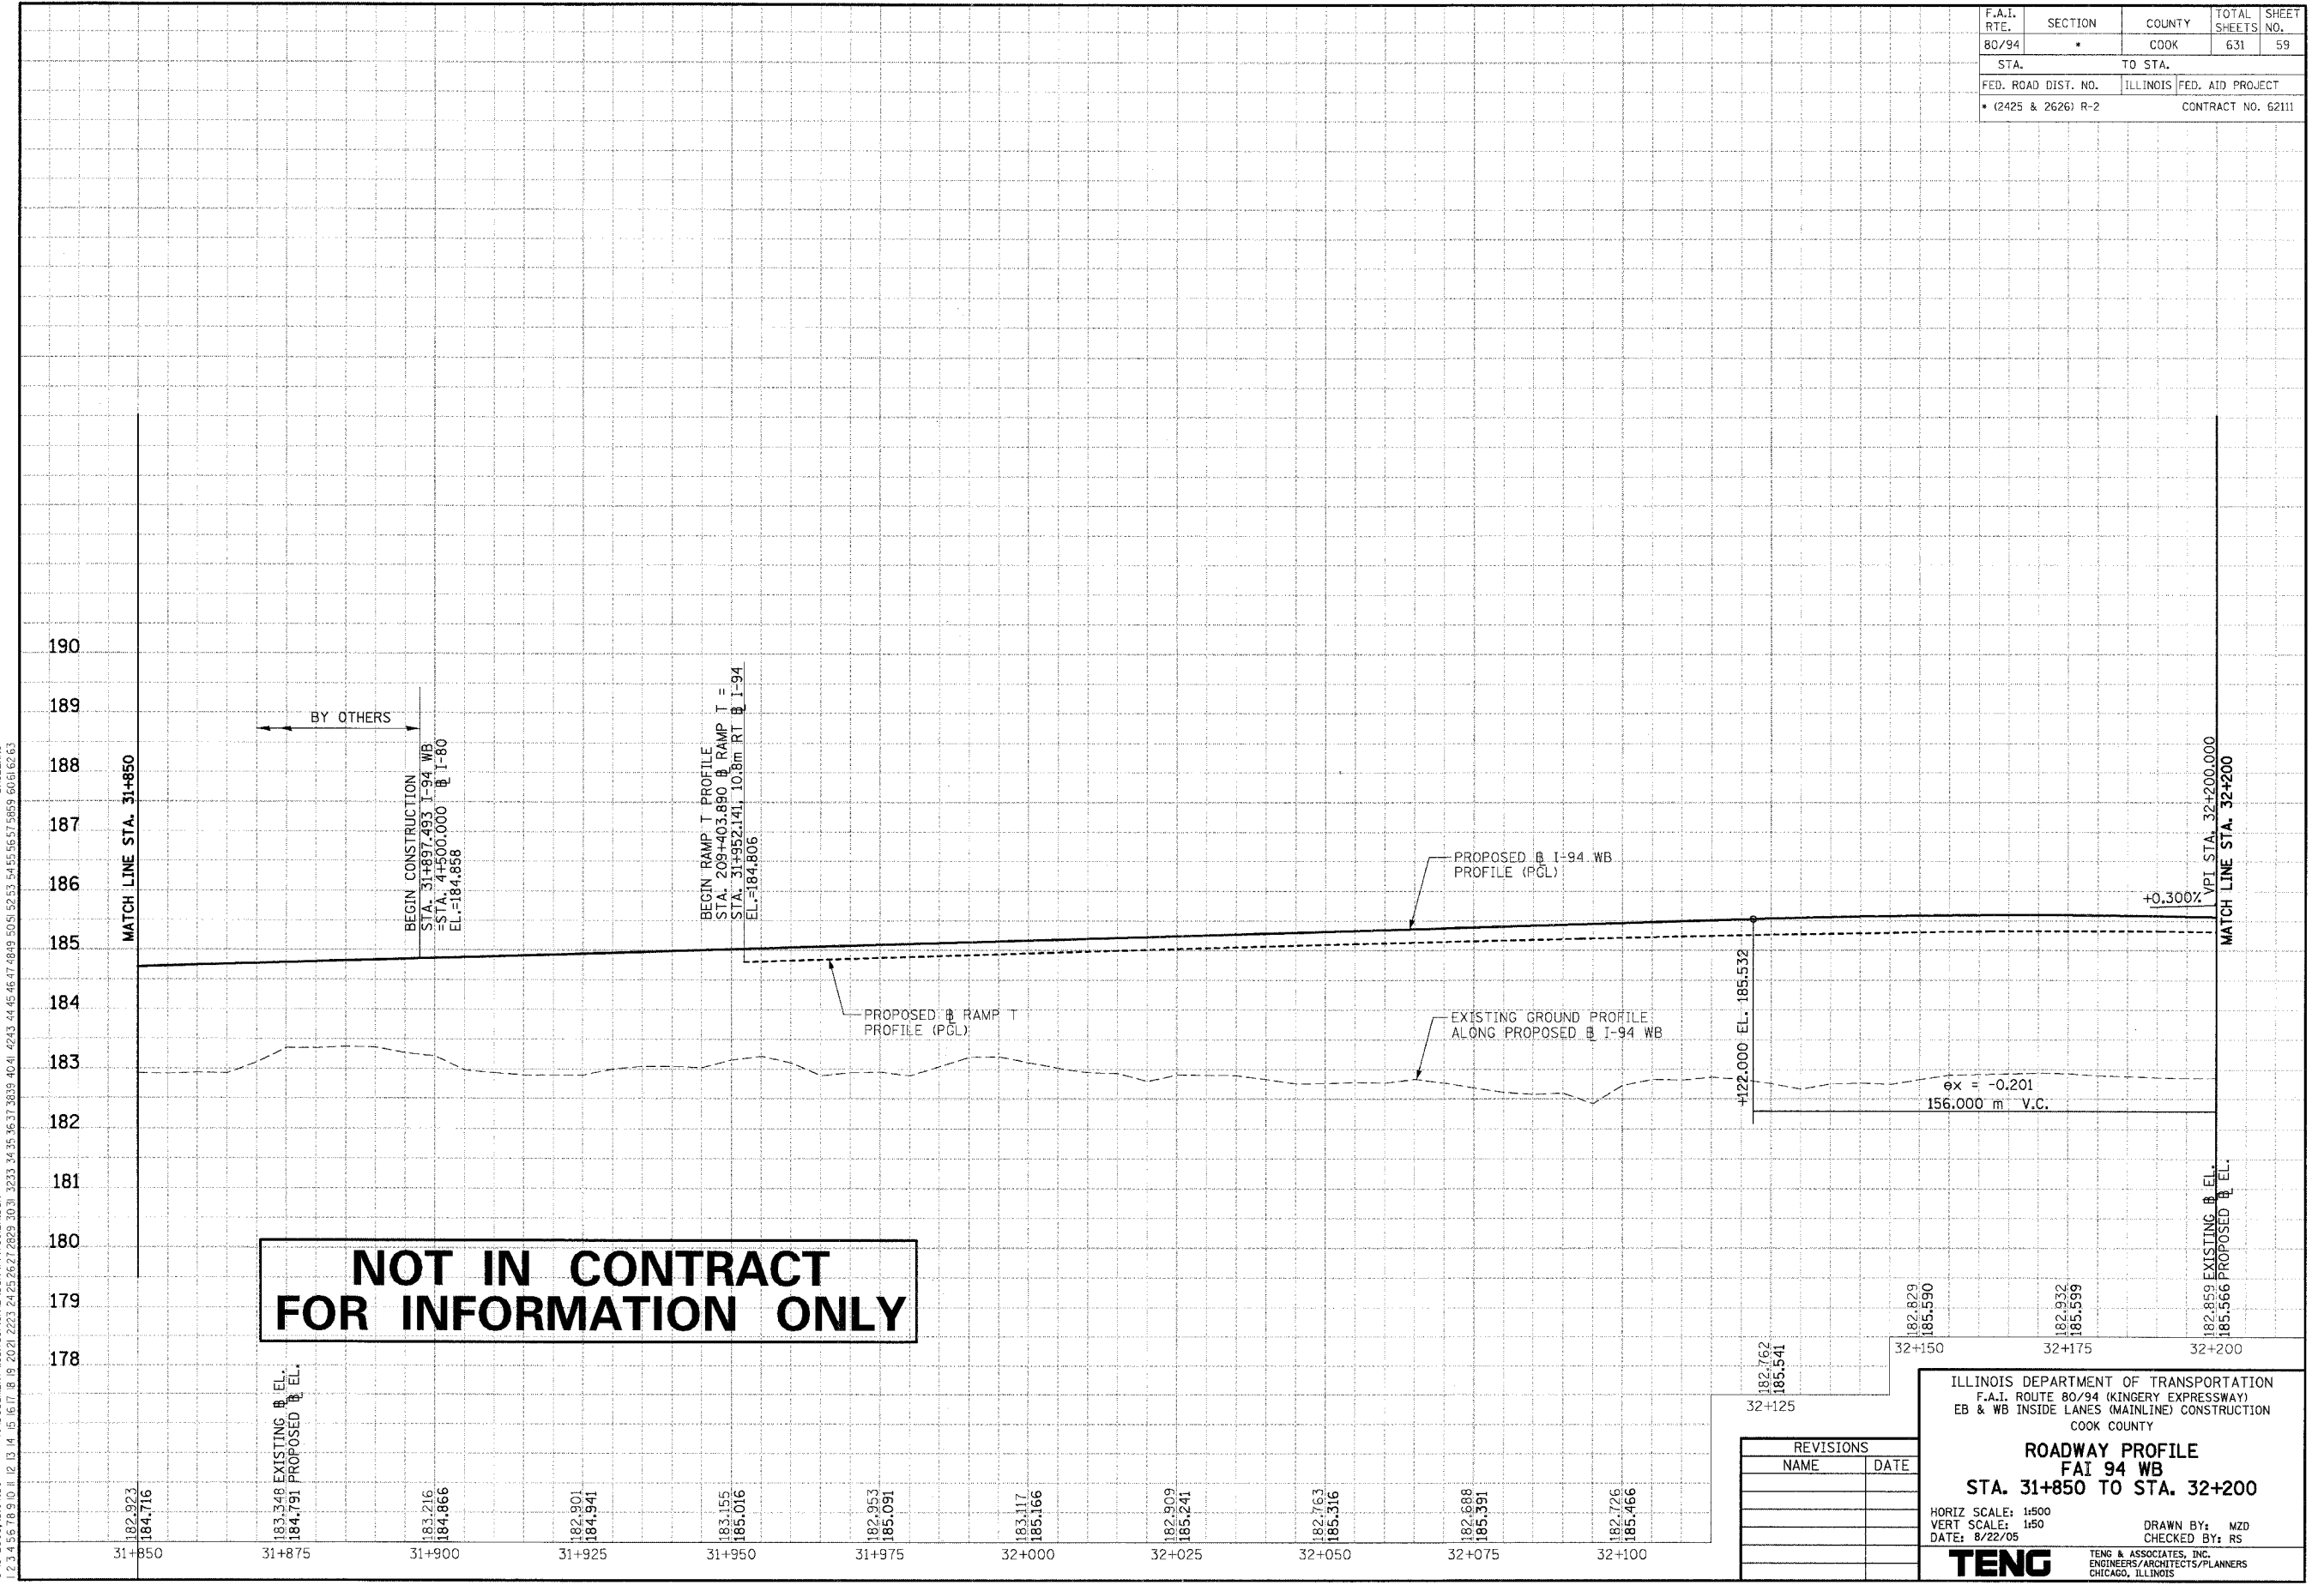

31+850	182.923	184.716
31+875	183.348	184.791
31+900	183.216	184.866
31+925	182.901	184.941
31+950	183.155	185.016
31+975	182.953	185.091
32+000	183.117	185.166
32+025	182.909	185.241
32+050	182.763	185.316
32+075	182.888	185.391
32+100	182.726	185.466
32+125	182.762	185.541
32+150	182.829	185.590
32+175	182.932	185.599
32+200	182.859	185.566

REVISIONS	
NAME	DATE

ILLINOIS DEPARTMENT OF TRANSPORTATION
 F.A.I. ROUTE 80/94 (KINGERY EXPRESSWAY)
 EB & WB INSIDE LANES (MAINLINE) CONSTRUCTION
 COOK COUNTY
ROADWAY PROFILE
FAI 94 WB
STA. 31+850 TO STA. 32+200
 HORIZ SCALE: 1:500
 VERT SCALE: 1:50
 DATE: 8/22/05
 DRAWN BY: MZO
 CHECKED BY: RS
TENG TENG & ASSOCIATES, INC.
 ENGINEERS/ARCHITECTS/PLANNERS
 CHICAGO, ILLINOIS