


F.A.I. RTE.	SECTION	COUNTY	TOTAL SHEETS	SHEET NO.
80/94		COOK	631	61
STA.		TO STA.		
FED. ROAD DIST. NO.		ILLINOIS FED. AID PROJECT		
• (2425 & 2626) R-2		CONTRACT NO. 62111		

PRELIMINARY SURVEY PLOTTED	BY	DATE
NOTE BOOK TEMPLATE AREAS CHECKED		
NO.		

ORIGINAL SURVEYED SURVEY PLOTTED	BY	DATE
NOTE BOOK TEMPLATE AREAS CHECKED		
NO.		

\\FRAC02\ADON...\\FRAC02\ADON...\\FRAC02\ADON...\\FRAC02\ADON...\\FRAC02\ADON...
 8-18-2005, 09:08:30 T:\DOCUMENT\81750\CIVIL\DONAF\76032\ADON...
 1 2 

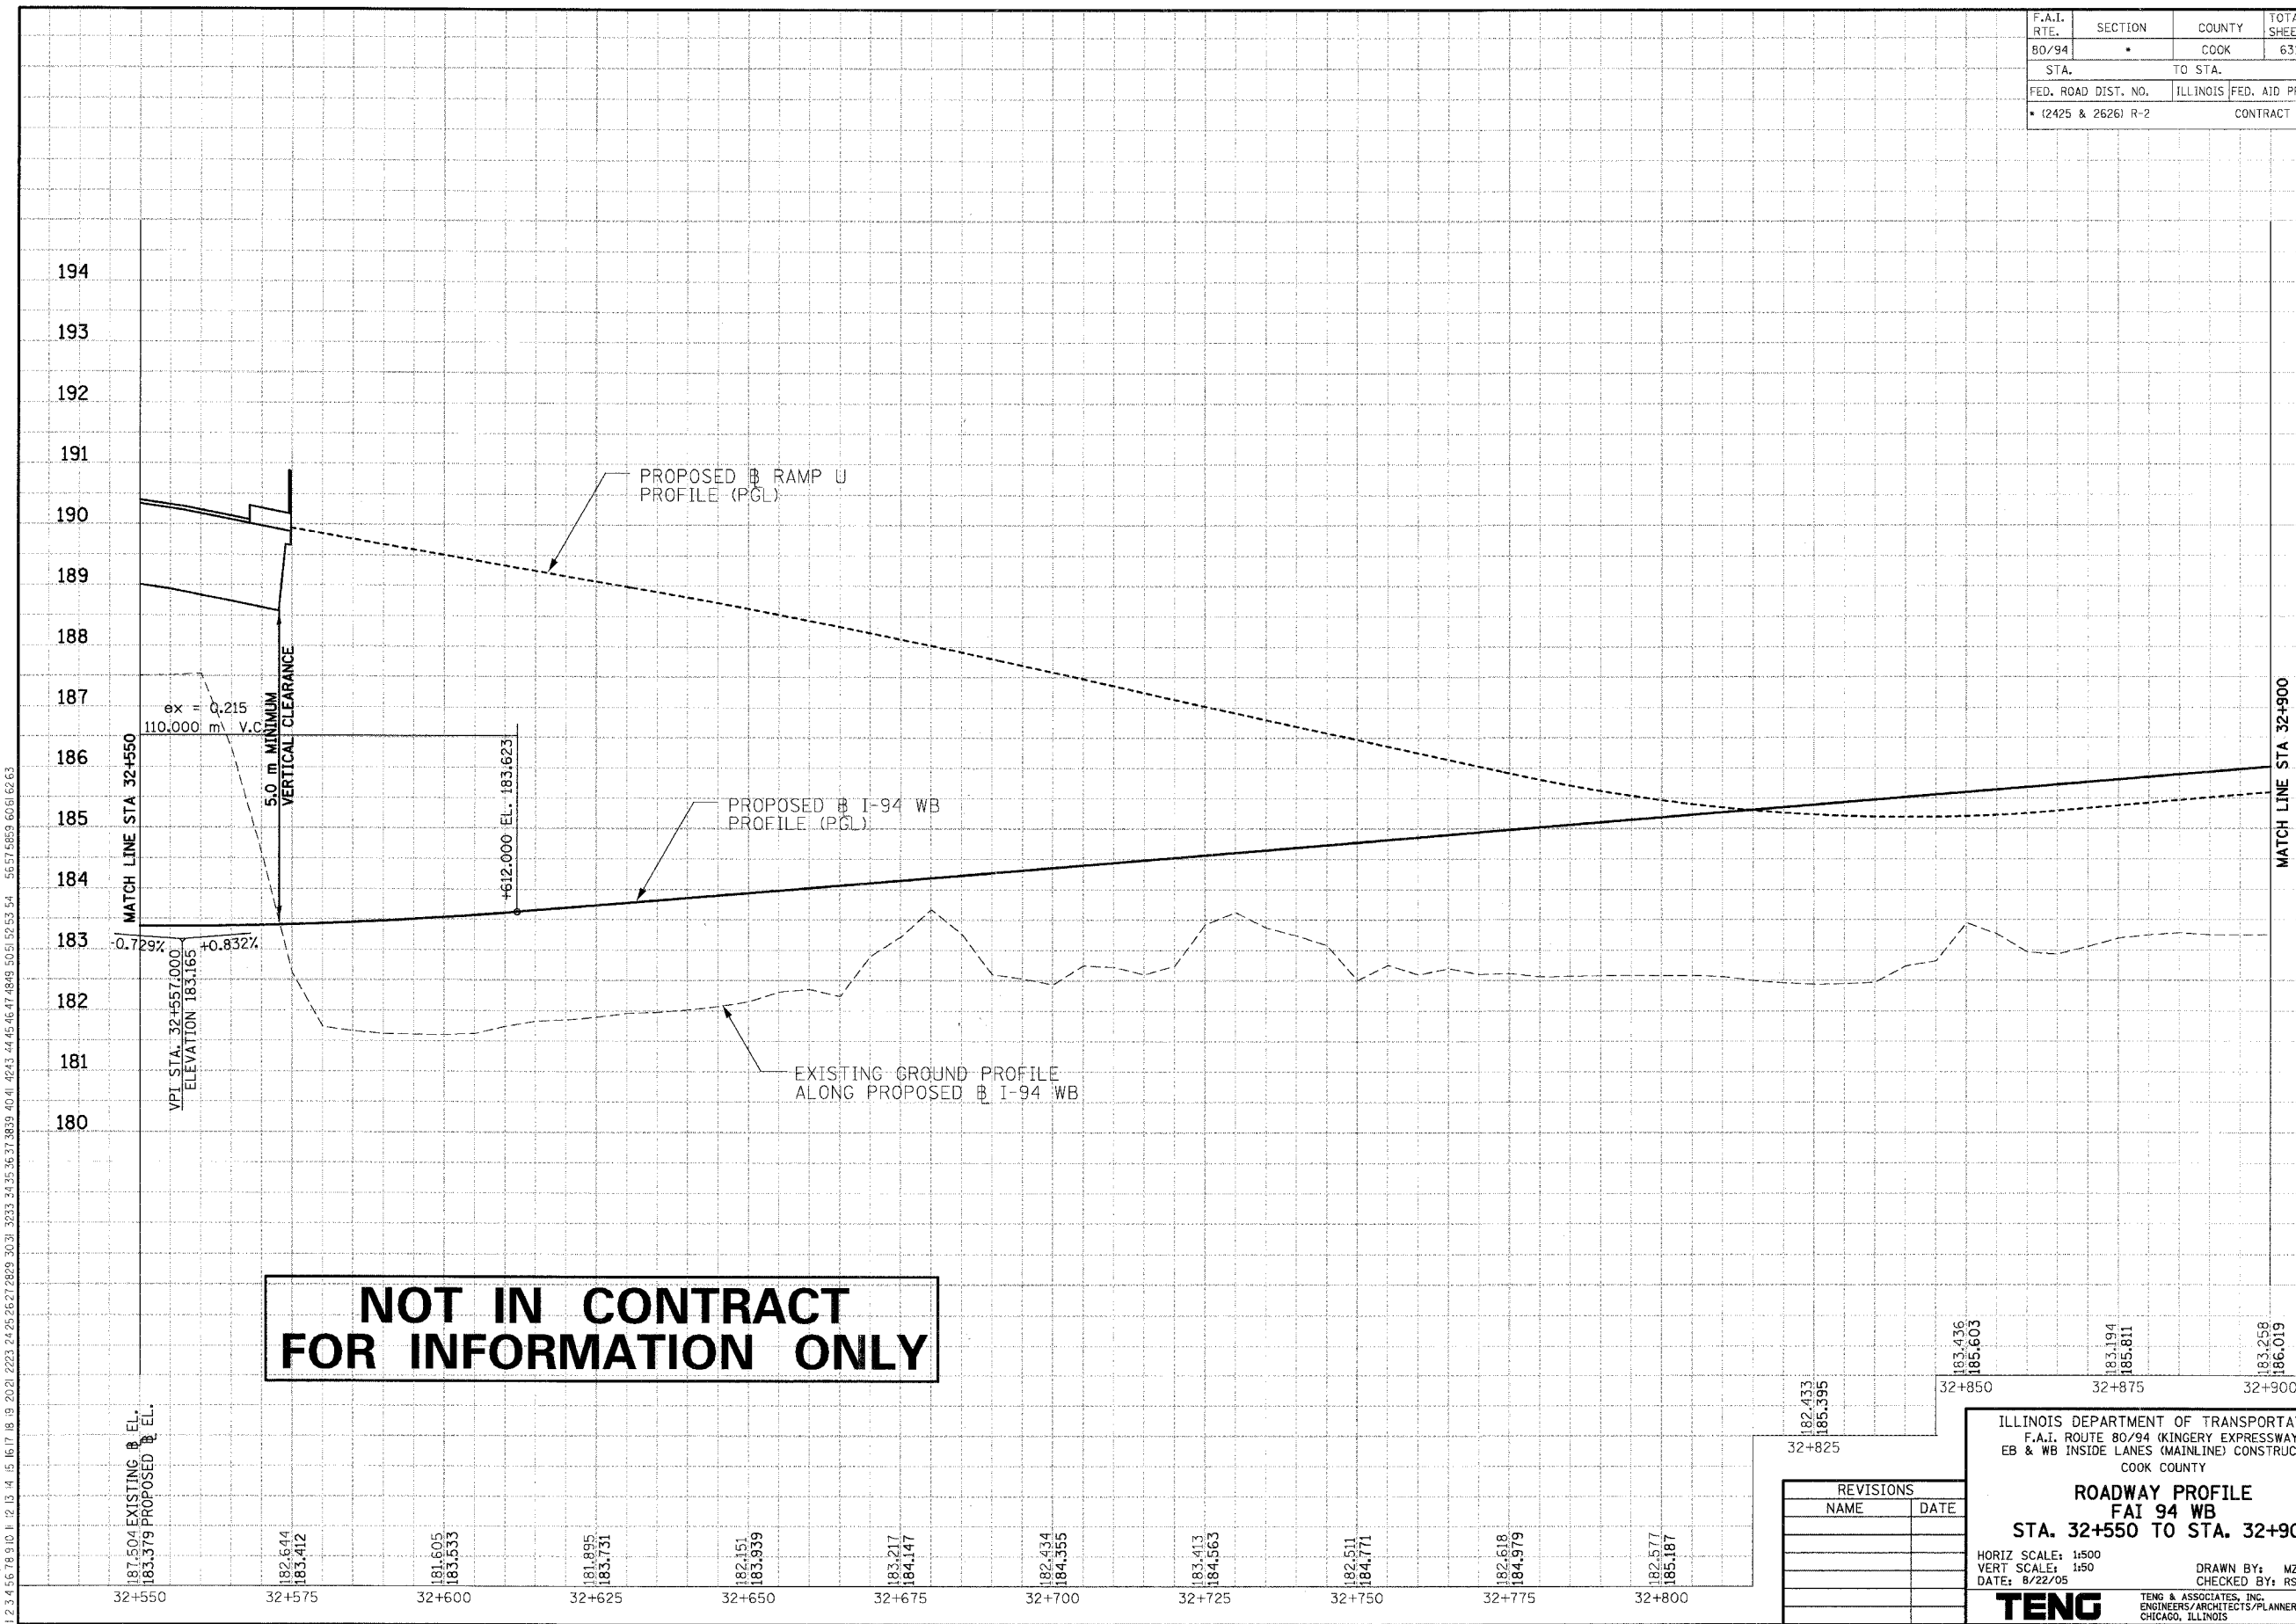

**NOT IN CONTRACT
FOR INFORMATION ONLY**

187.504 EXISTING & EL.
 183.379 PROPOSED & EL.

32+550 32+575 32+600 32+625 32+650 32+675 32+700 32+725 32+750 32+775 32+800
 182.644 183.412 181.605 183.533 181.895 183.731 182.151 183.939 183.217 184.147 182.434 184.355 183.413 184.563 182.511 184.771 182.618 184.979 182.577 185.187

182.433
 185.395
 32+825

183.436
 185.603
 32+850

183.194
 185.811
 32+875

183.258
 186.019
 32+900

REVISIONS	
NAME	DATE

ILLINOIS DEPARTMENT OF TRANSPORTATION
 F.A.I. ROUTE 80/94 (KINGERY EXPRESSWAY)
 EB & WB INSIDE LANES (MAINLINE) CONSTRUCTION
 COOK COUNTY
ROADWAY PROFILE
FAI 94 WB
STA. 32+550 TO STA. 32+900
 HORIZ SCALE: 1:500
 VERT SCALE: 1:50
 DATE: 8/22/05
 DRAWN BY: MZ
 CHECKED BY: RSD
TENG TENG & ASSOCIATES, INC.
 ENGINEERS/ARCHITECTS/PLANNERS
 CHICAGO, ILLINOIS