


F.A.I. RTE. 80/94	SECTION •	COUNTY COOK	TOTAL SHEETS 631	SHEET NO. 62
STA.		TO STA.		
FED. ROAD DIST. NO.		ILLINOIS	FED. AID PROJECT	
• (2425 & 2626) R-2		CONTRACT NO. 62111		

PRELIMINARY SURVEY	SURVEYED	BY	DATE
SURVEY PLOTTED	NOTE BOOK		
FINAL DATE	AREAS		
NO.	CHECKED		

ORIGINAL SURVEY	SURVEYED	BY	DATE
SURVEY PLOTTED	NOTE BOOK		
FINAL DATE	AREAS		
NO.	CHECKED		

RAJZEK1  
 N:\FR7002A.DGN, \FR7002A.DGN, \FR7002A.DGN, \FR7002A.DGN, \FR7002A.DGN  
 18.2005, 050831, T:\DOCUMENTS\817505\DRAWING\PROJECT\817505.DGN  
 12.3.155, 18.9.10, 12.13.14, 15.16.17, 18.19, 20.21, 22.23, 24.25, 26.27, 28.29, 30.31, 32.33, 34.35, 36.37, 38.39, 40.41, 42.43, 44.45, 46.47, 48.49, 50.51, 52.53, 54.55, 56.57, 58.59, 60.61, 62.63

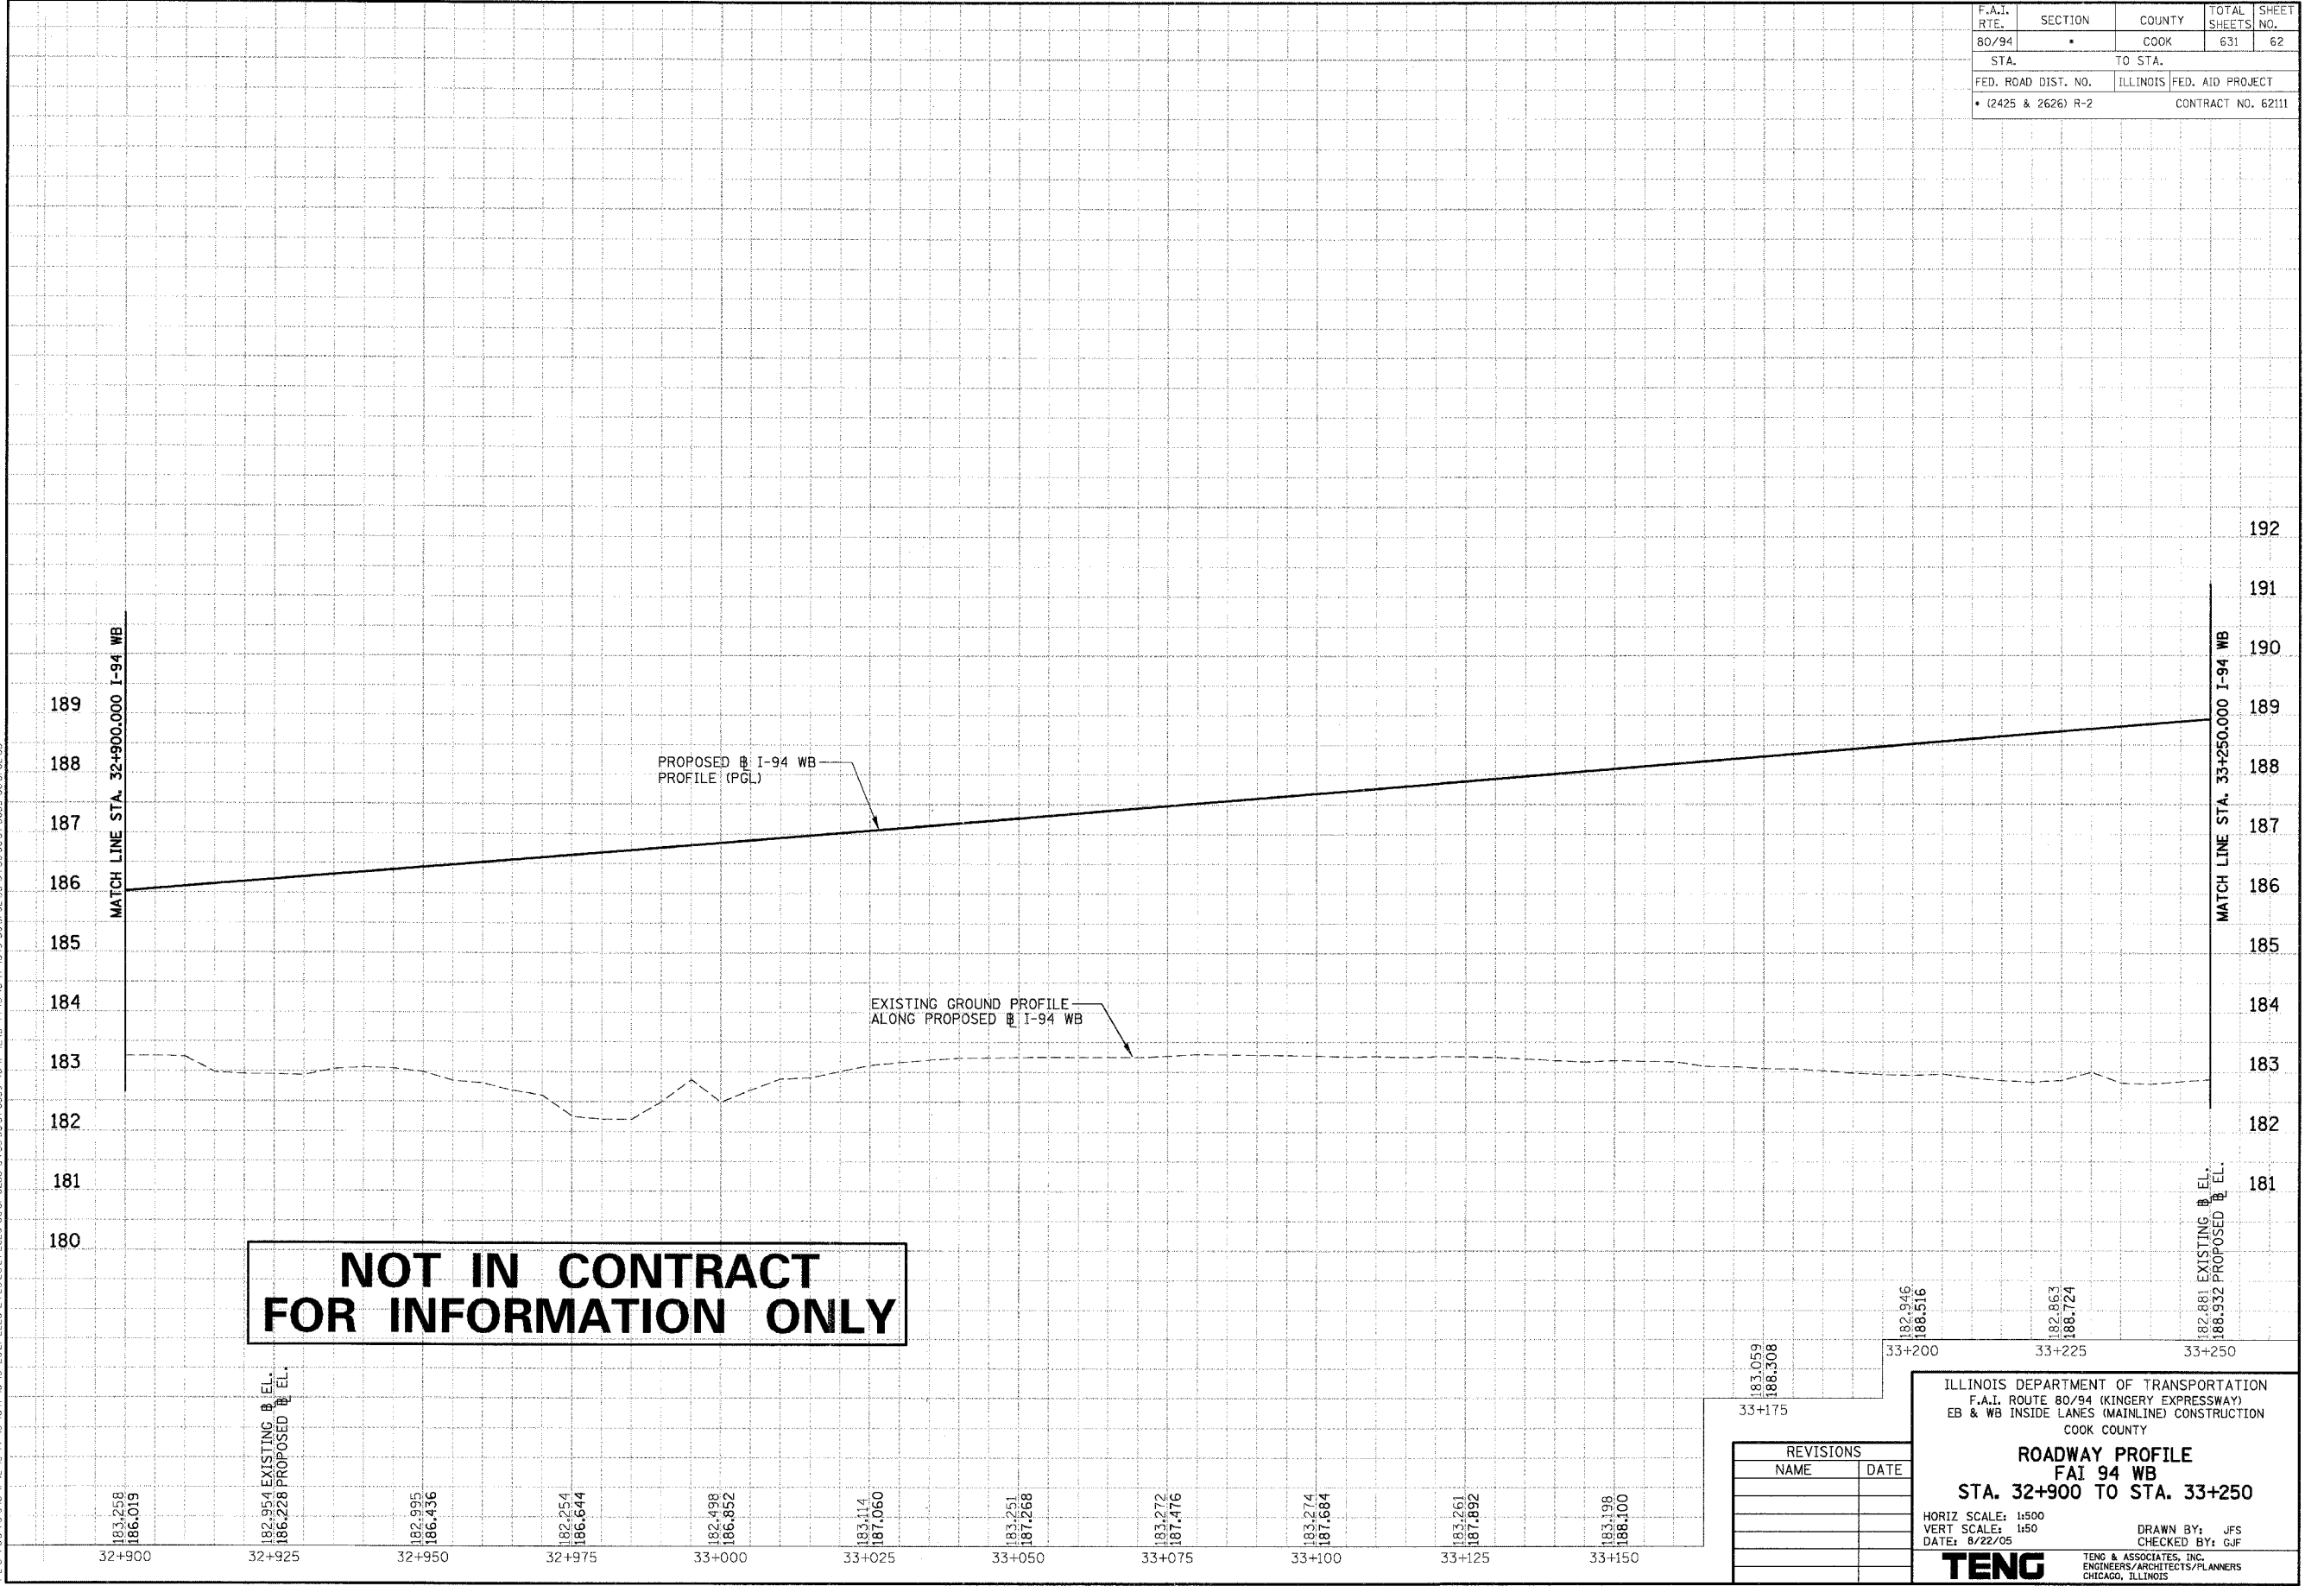

**NOT IN CONTRACT  
FOR INFORMATION ONLY**

REVISIONS	
NAME	DATE

ILLINOIS DEPARTMENT OF TRANSPORTATION  
 F.A.I. ROUTE 80/94 (KINGERY EXPRESSWAY)  
 EB & WB INSIDE LANES (MAINLINE) CONSTRUCTION  
 COOK COUNTY

**ROADWAY PROFILE  
FAI 94 WB  
STA. 32+900 TO STA. 33+250**

HORIZ SCALE: 1"=500  
 VERT SCALE: 1"=50  
 DATE: 8/22/05

DRAWN BY: JFS  
 CHECKED BY: GJF

**TENG** TENG & ASSOCIATES, INC.  
 ENGINEERS/ARCHITECTS/PLANNERS  
 CHICAGO, ILLINOIS

32+900	183.258 186.019	32+925	182.954 186.228	32+950	182.995 186.436	32+975	182.254 186.644	33+000	182.498 186.852	33+025	183.114 187.060	33+050	183.251 187.268	33+075	183.272 187.476	33+100	183.274 187.684	33+125	183.261 187.892	33+150	183.198 188.100
--------	--------------------	--------	--------------------	--------	--------------------	--------	--------------------	--------	--------------------	--------	--------------------	--------	--------------------	--------	--------------------	--------	--------------------	--------	--------------------	--------	--------------------

33+175	183.059 186.508	33+200	182.946 188.516	33+225	182.863 188.724	33+250	182.881 188.932
--------	--------------------	--------	--------------------	--------	--------------------	--------	--------------------