
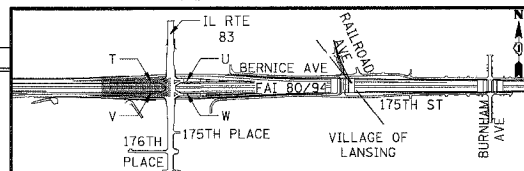
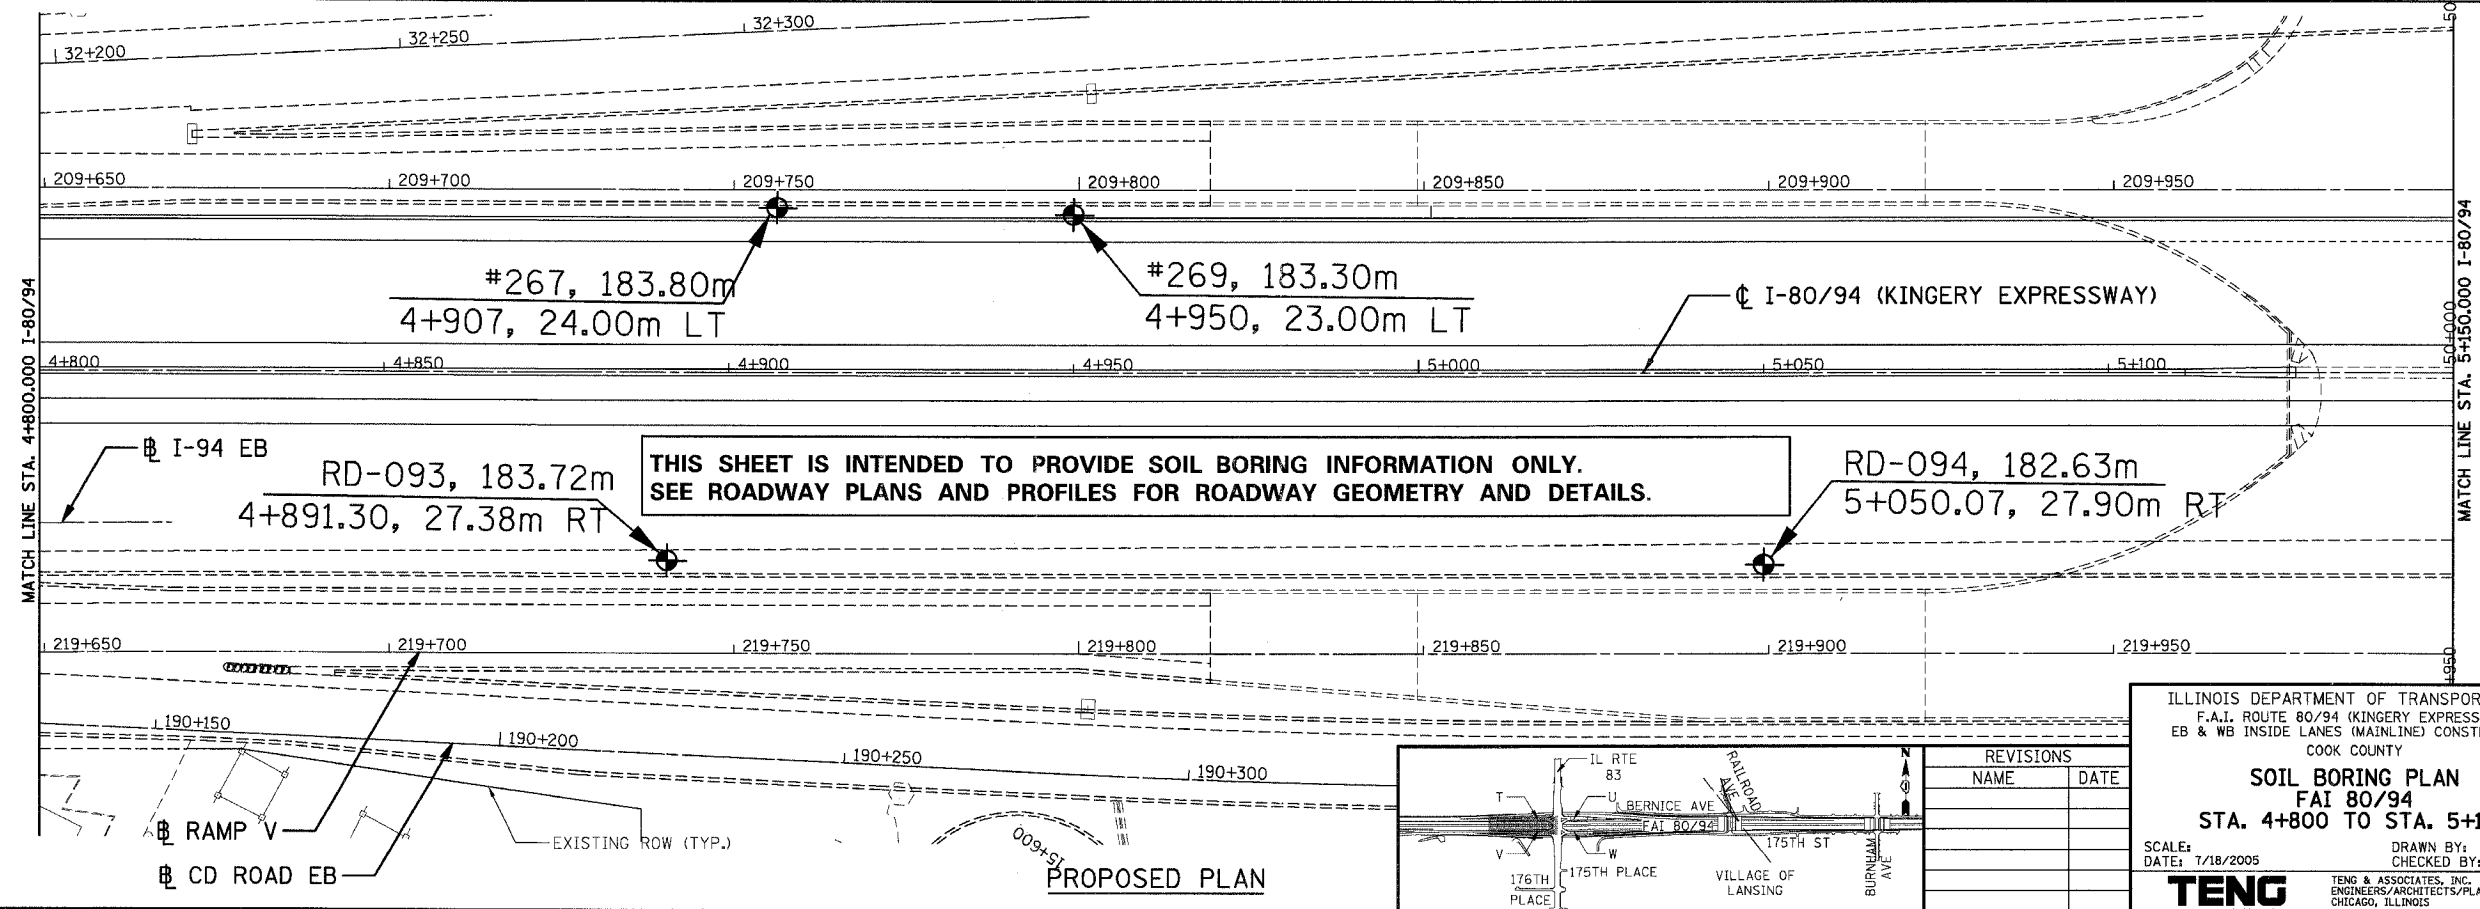


F.A.I. 80/94 (KINGERY EXPRESSWAY) BORING LOCATION ILLINOIS DEPARTMENT OF TRANSPORTATION, COOK COUNTY	F.A.I. RTE. 80/94	SECTION *	COUNTY COOK	TOTAL SHEETS 631	SHEET NO. 107
DATE: 7/18/2005 DRAWN BY: WLS CHECKED BY: LL	STA. 4+800.000	TO STA. 5+150.000	FED. ROAD DIST. NO. ILLINOIS	FED. AID PROJECT (2425 & 2626) R-2	CONTRACT NO. 62111
Teng Engineering, Inc. Geo-Environmental Engineers 1145 Mohr Street Lombard, IL 60148 630-953-9928			WONG ENGINEERS, INC. 255-08-04		

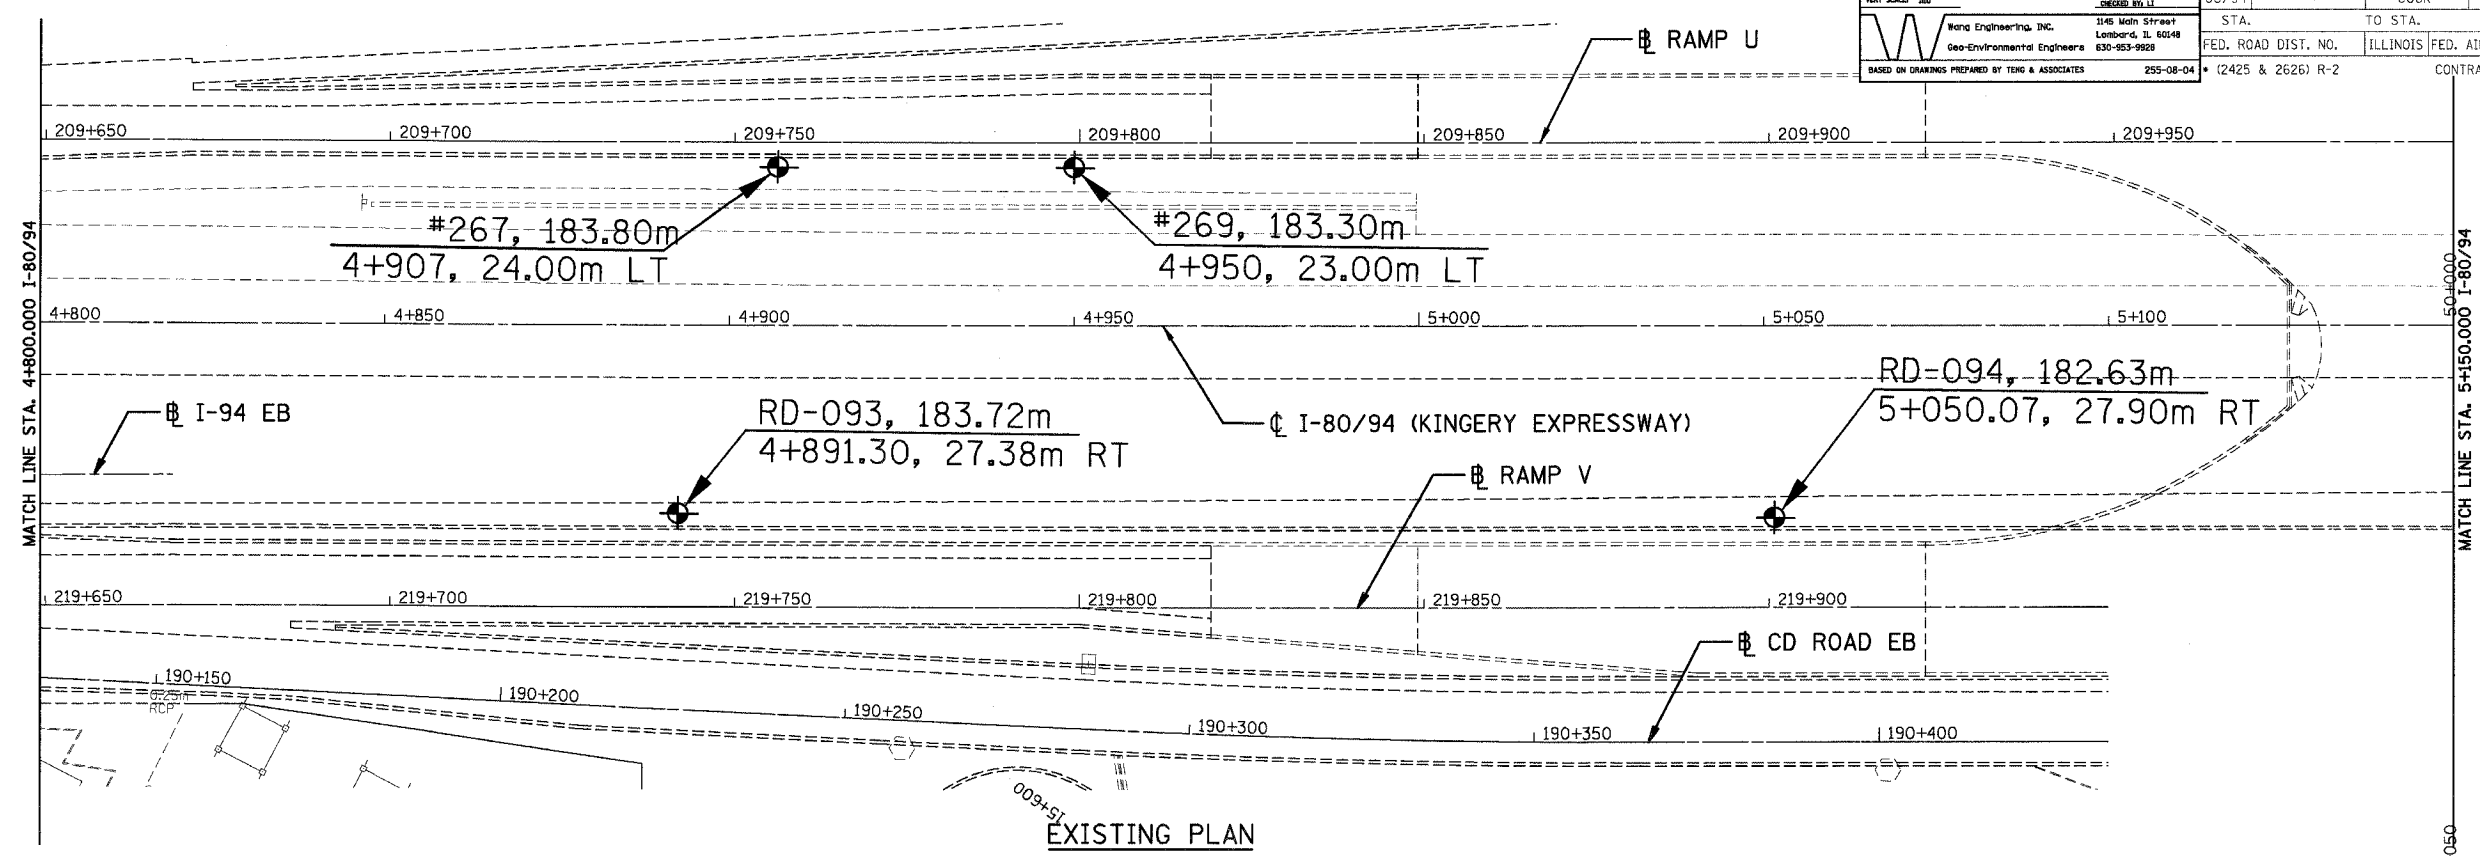

REVISIONS	
NAME	DATE

ILLINOIS DEPARTMENT OF TRANSPORTATION
 F.A.I. ROUTE 80/94 (KINGERY EXPRESSWAY)
 EB & WB INSIDE LANES (MAINLINE) CONSTRUCTION
 COOK COUNTY

SOIL BORING PLAN
FAI 80/94
STA. 4+800 TO STA. 5+150

SCALE: DATE: 7/18/2005
 DRAWN BY: CHECKED BY:

TENG TENG & ASSOCIATES, INC.
 ENGINEERS/ARCHITECTS/PLANNERS
 CHICAGO, ILLINOIS

I:\PROJECTS\800-550\CONV\AB93002A.DGN
 7-12-2005 10:34:32
 I:\DOCUMENTS\800-550\CIVIL\CONV\020202.DGN
 12 13 14 15 16 17 18 19 20 21 22 23 24 25 26 27 28 29 30 31 32 33 34 35 36 37 38 39 40 41 42 43 44 45 46 47 48 49 50 51 52 53 54 55 56 57 58 59 60 61 62 63