


F.A.I. 80/94 (KINGERY EXPRESSWAY) SOIL BORING PROFILE ILLINOIS DEPARTMENT OF TRANSPORTATION, COOK COUNTY		F.A.I. RTE.	SECTION	COUNTY	TOTAL SHEETS	SHEET NO.
HORIZ SCALE: 1"=40' VERT SCALE: 1"=10'		80/94	*	COOK	631	116
DRAWN BY: M.S. CHECKED BY: L.T.		STA.	TO STA.		FED. ROAD DIST. NO.	
Wang Engineering, Inc. 1145 Main Street Lombard, IL 60148 Geo-Environmental Engineers 630-953-9929				ILLINOIS		FED. AID PROJECT
BASED ON DRAWINGS PREPARED BY TENG AND ASSOCIATES, INC. 255-08-04		(2425 & 2626) R-2		CONTRACT NO. 62111		

THIS SHEET IS INTENDED TO PROVIDE SOIL BORING INFORMATION ONLY.  
SEE ROADWAY PLANS AND PROFILES FOR ROADWAY GEOMETRY AND DETAILS.

PRELIMINARY SURVEYED SURVEY PLOTTED	BY	DATE
NOTE BOOK TEMPLATE		
AREAS CHECKED		
NO.		

ORIGINAL SURVEYED SURVEY PLOTTED	BY	DATE
NOTE BOOK TEMPLATE		
AREAS CHECKED		
NO.		

BAJZERKJ  
1:2 3 4 5 
\*4+800.550.WB.FR.DGN, \*AB99002A.DGN  
7-12-2005, 10:34:21 I:\DOCUMENT\1931\50\CIVIL\DRAWING\04\EC.DGN

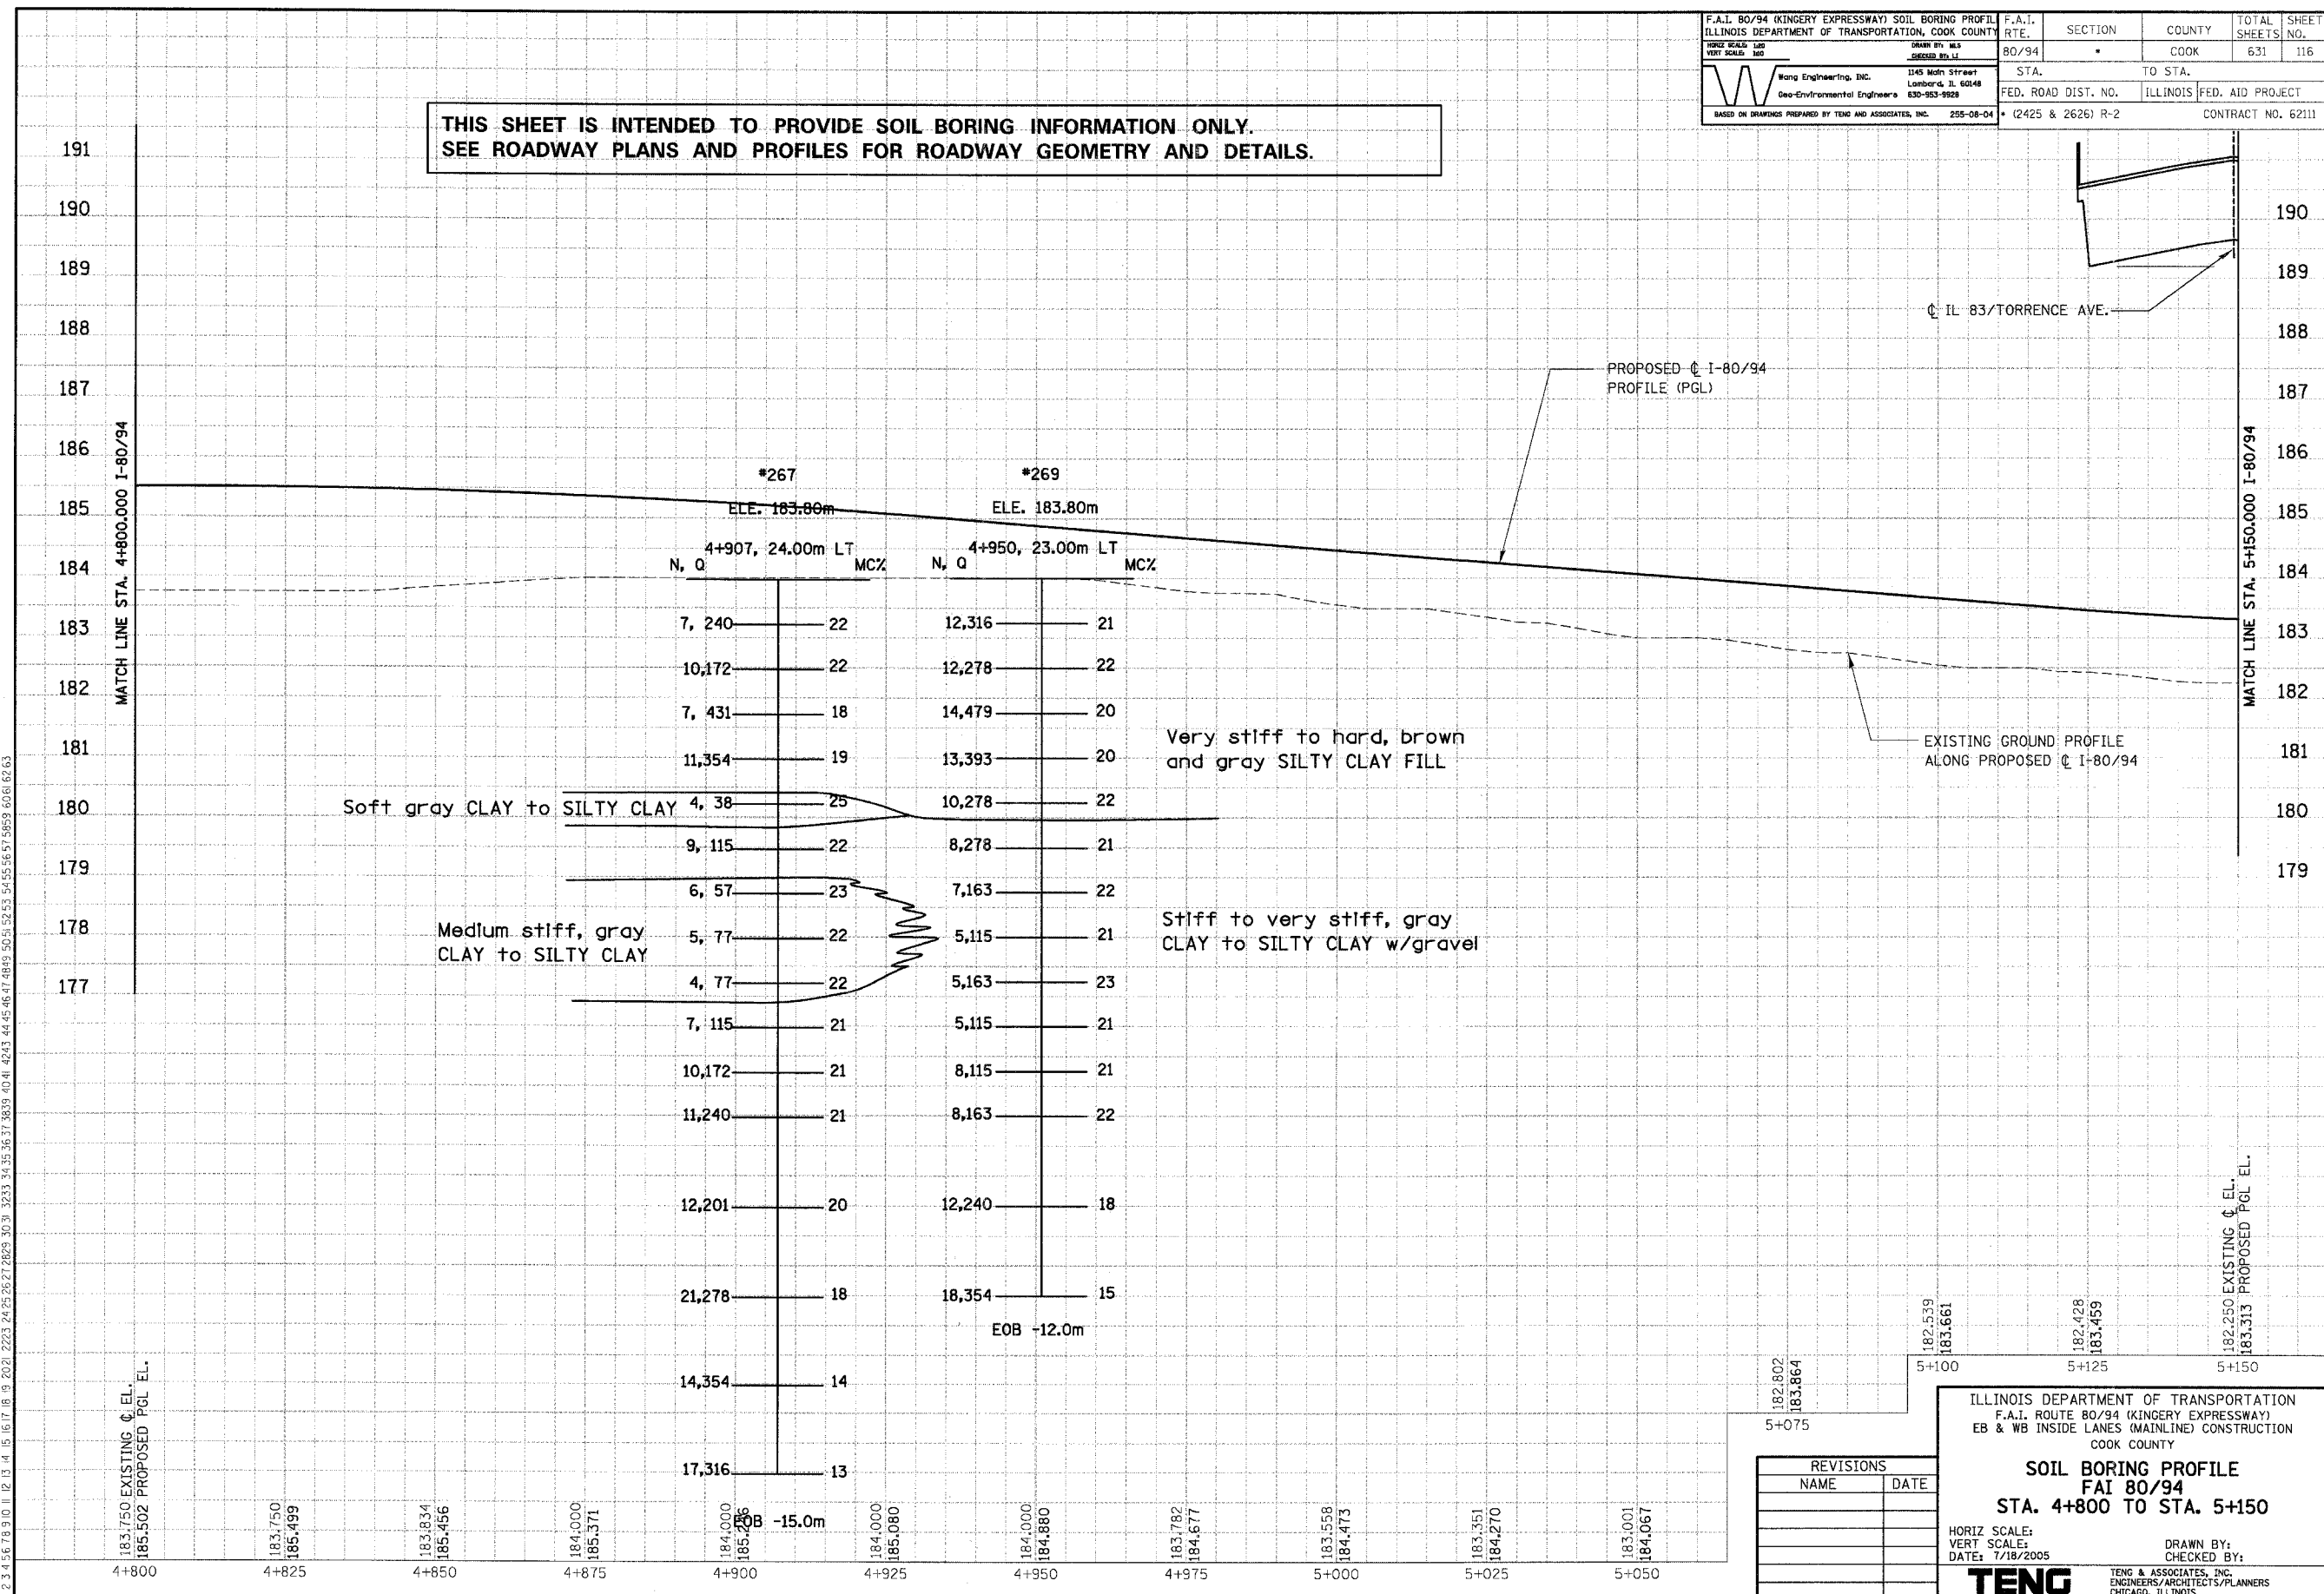

REVISIONS	
NAME	DATE

ILLINOIS DEPARTMENT OF TRANSPORTATION  
F.A.I. ROUTE 80/94 (KINGERY EXPRESSWAY)  
EB & WB INSIDE LANES (MAINLINE) CONSTRUCTION  
COOK COUNTY

**SOIL BORING PROFILE  
FAI 80/94  
STA. 4+800 TO STA. 5+150**

HORIZ SCALE:  
VERT SCALE:  
DATE: 7/18/2005

DRAWN BY:  
CHECKED BY:

**TENG**  
TENG & ASSOCIATES, INC.  
ENGINEERS/ARCHITECTS/PLANNERS  
CHICAGO, ILLINOIS