


**THIS SHEET IS INTENDED TO PROVIDE SOIL BORING INFORMATION ONLY.  
SEE ROADWAY PLANS AND PROFILES FOR ROADWAY GEOMETRY AND DETAILS.**

PRELIMINARY SURVEYED	BY	DATE
SURVEY PLOTTED		
NOTE BOOK TEMPLATE		
AREAS CHECKED		
NO.		

ORIGINAL SURVEYED	BY	DATE
SURVEY PLOTTED		
NOTE BOOK TEMPLATE		
AREAS CHECKED		
NO.		

BAJ/ZKKJ  
1-AB99002A.DGN  
T:\DOCUMENT\931701\CIVIL\DRN\B070222G.DGN  
7-12-2005 10:35:28  
1 2 

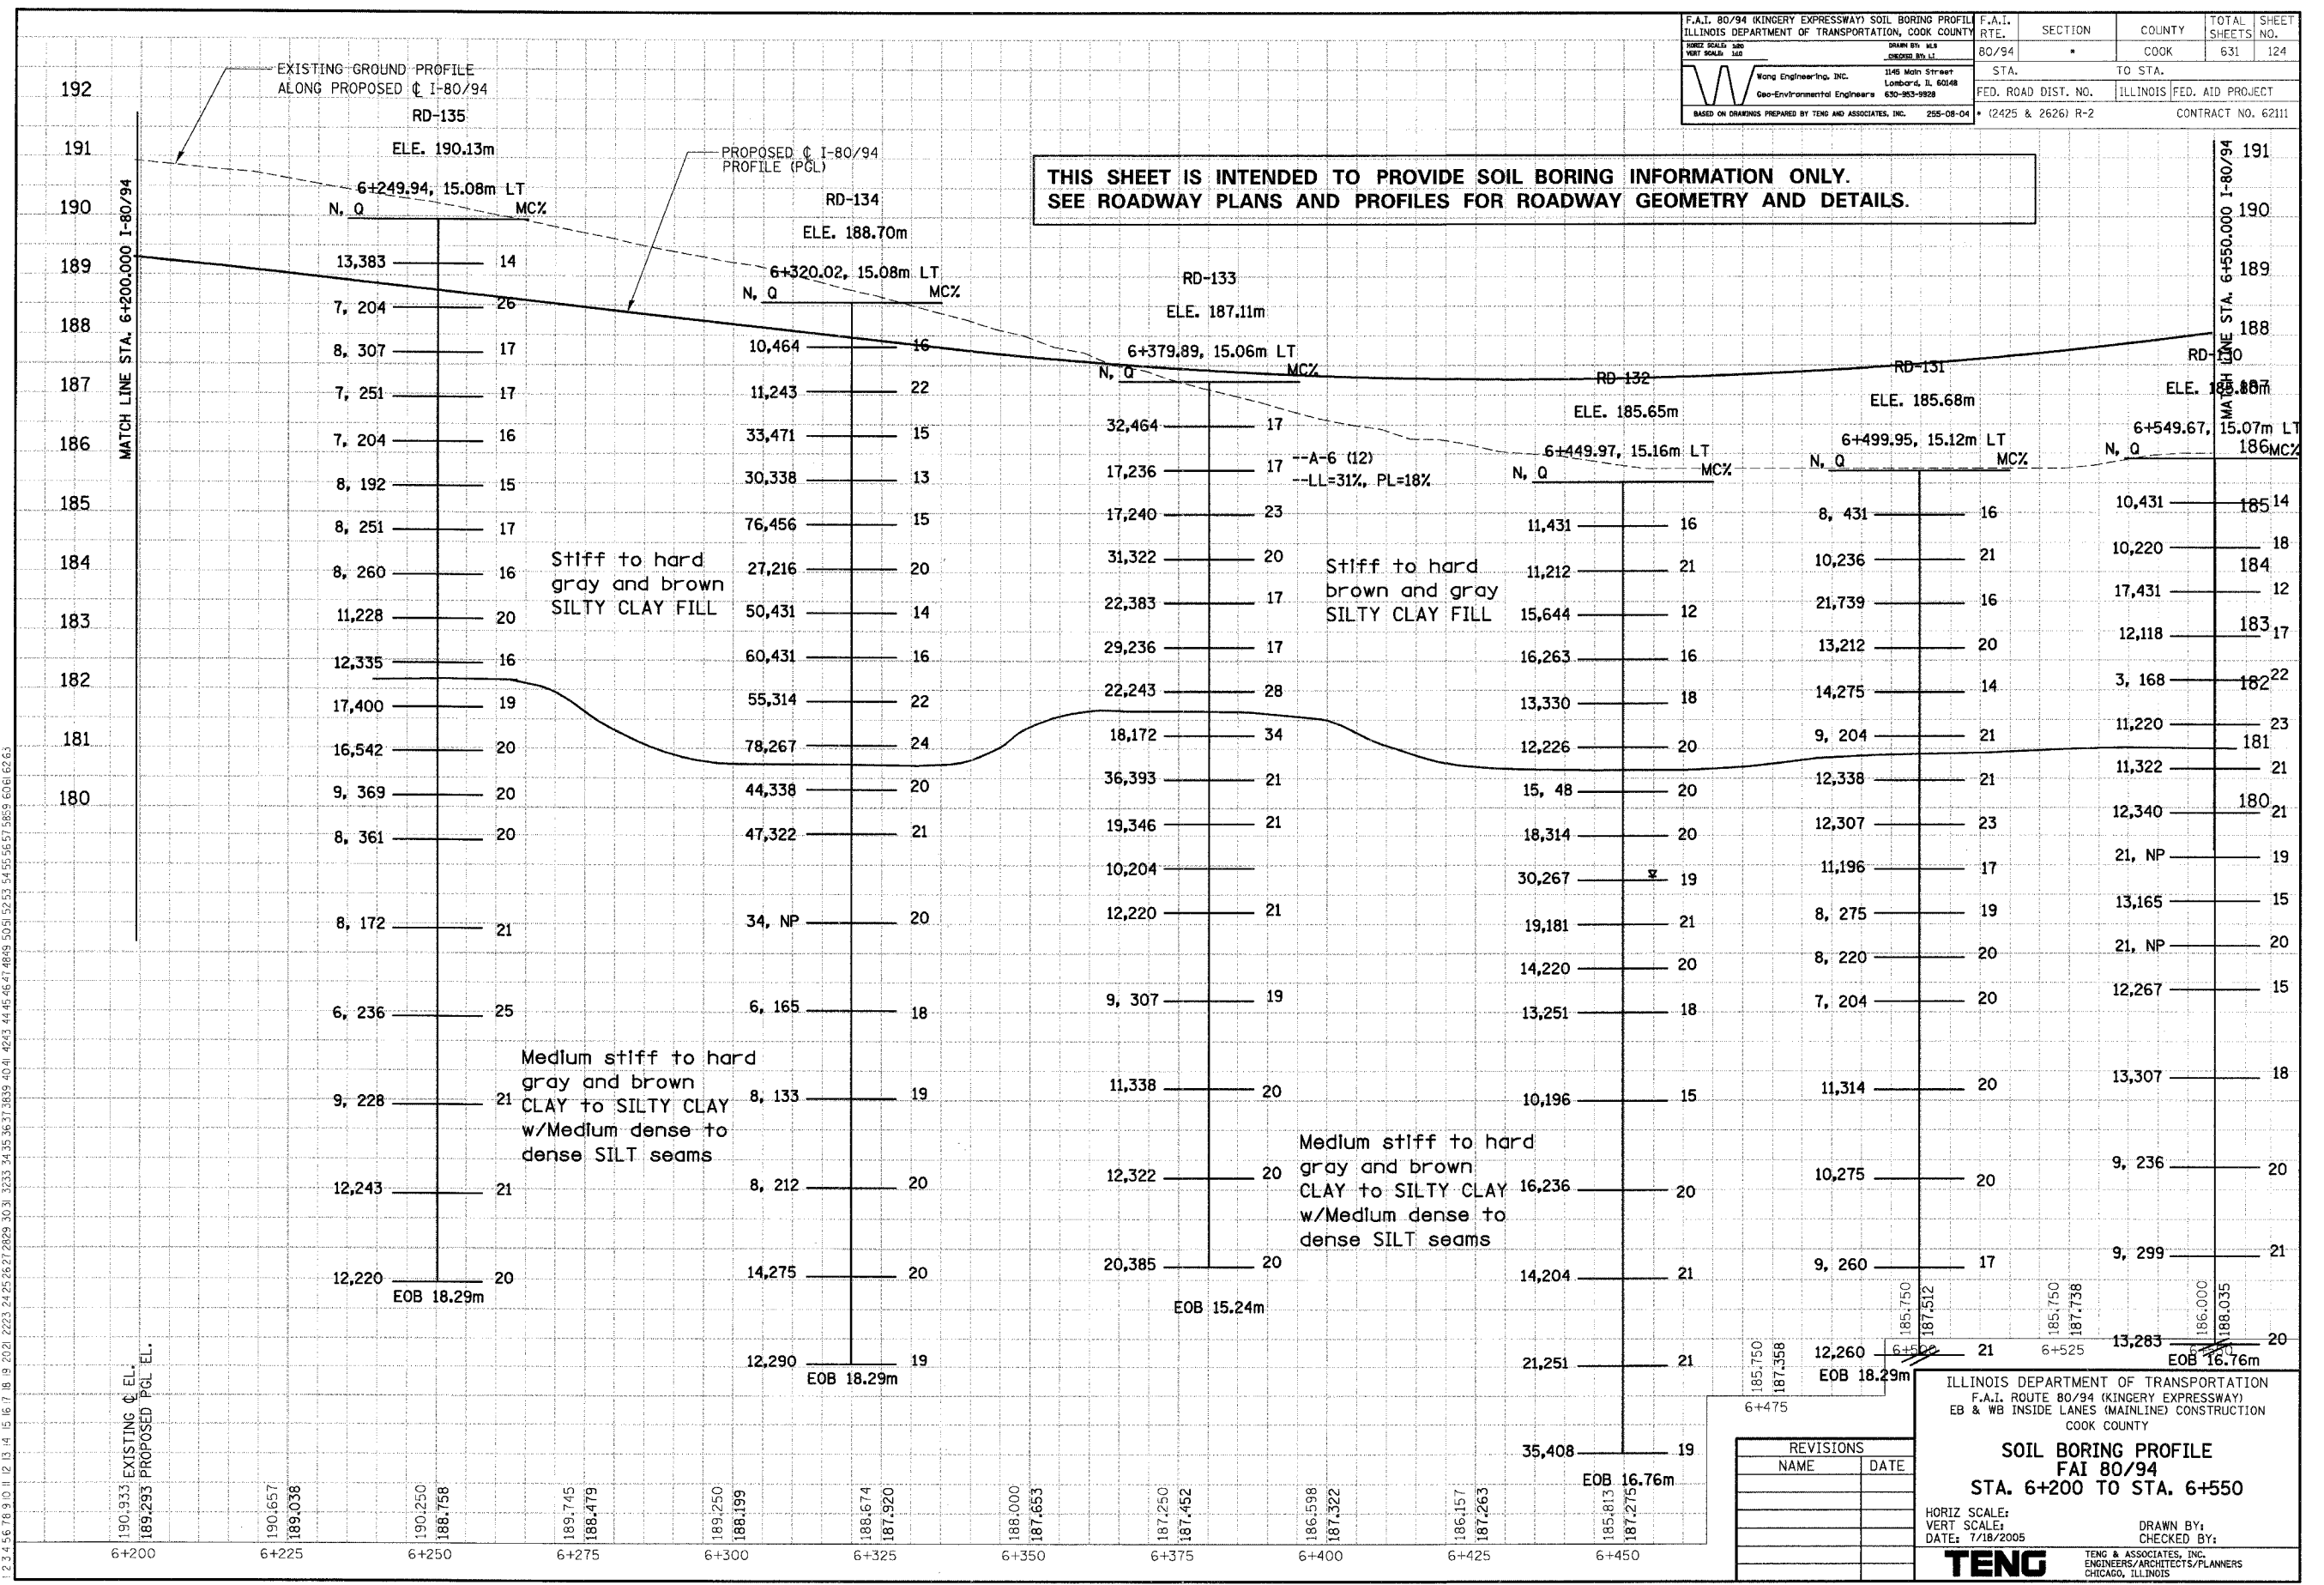

REVISIONS	
NAME	DATE

ILLINOIS DEPARTMENT OF TRANSPORTATION  
F.A.I. ROUTE 80/94 (KINGERY EXPRESSWAY)  
EB & WB INSIDE LANES (MAINLINE) CONSTRUCTION  
COOK COUNTY

**SOIL BORING PROFILE  
FAI 80/94  
STA. 6+200 TO STA. 6+550**

HORIZ SCALE:  
VERT SCALE:  
DATE: 7/18/2005

DRAWN BY:  
CHECKED BY:

**TENG**  
TENG & ASSOCIATES, INC.  
ENGINEERS/ARCHITECTS/PLANNERS  
CHICAGO, ILLINOIS