


**THIS SHEET IS INTENDED TO PROVIDE SOIL BORING INFORMATION ONLY.
SEE ROADWAY PLANS AND PROFILES FOR ROADWAY GEOMETRY AND DETAILS.**

PRELIMINARY	BY	DATE
SURVEYED		
PLOTTED		
NOTE BOOK TEMPLATE		
AREAS CHECKED		
NO.		

ORIGINAL	BY	DATE
SURVEYED		
PLOTTED		
NOTE BOOK TEMPLATE		
AREAS CHECKED		
NO.		

BAJZERKJ
 186.000 EXISTING C. EL.
 188.035 PROPOSED PGL EL.
 186.250
 188.393
 186.250
 188.722
 186.431
 189.001
 186.500
 188.229m
 186.646
 189.405
 186.750
 189.530
 186.750
 189.605
 184.107
 189.629
 181.250
 189.603
 186.500
 189.525
 186.500
 189.396
 186.280
 188.987
 186.000
 188.706

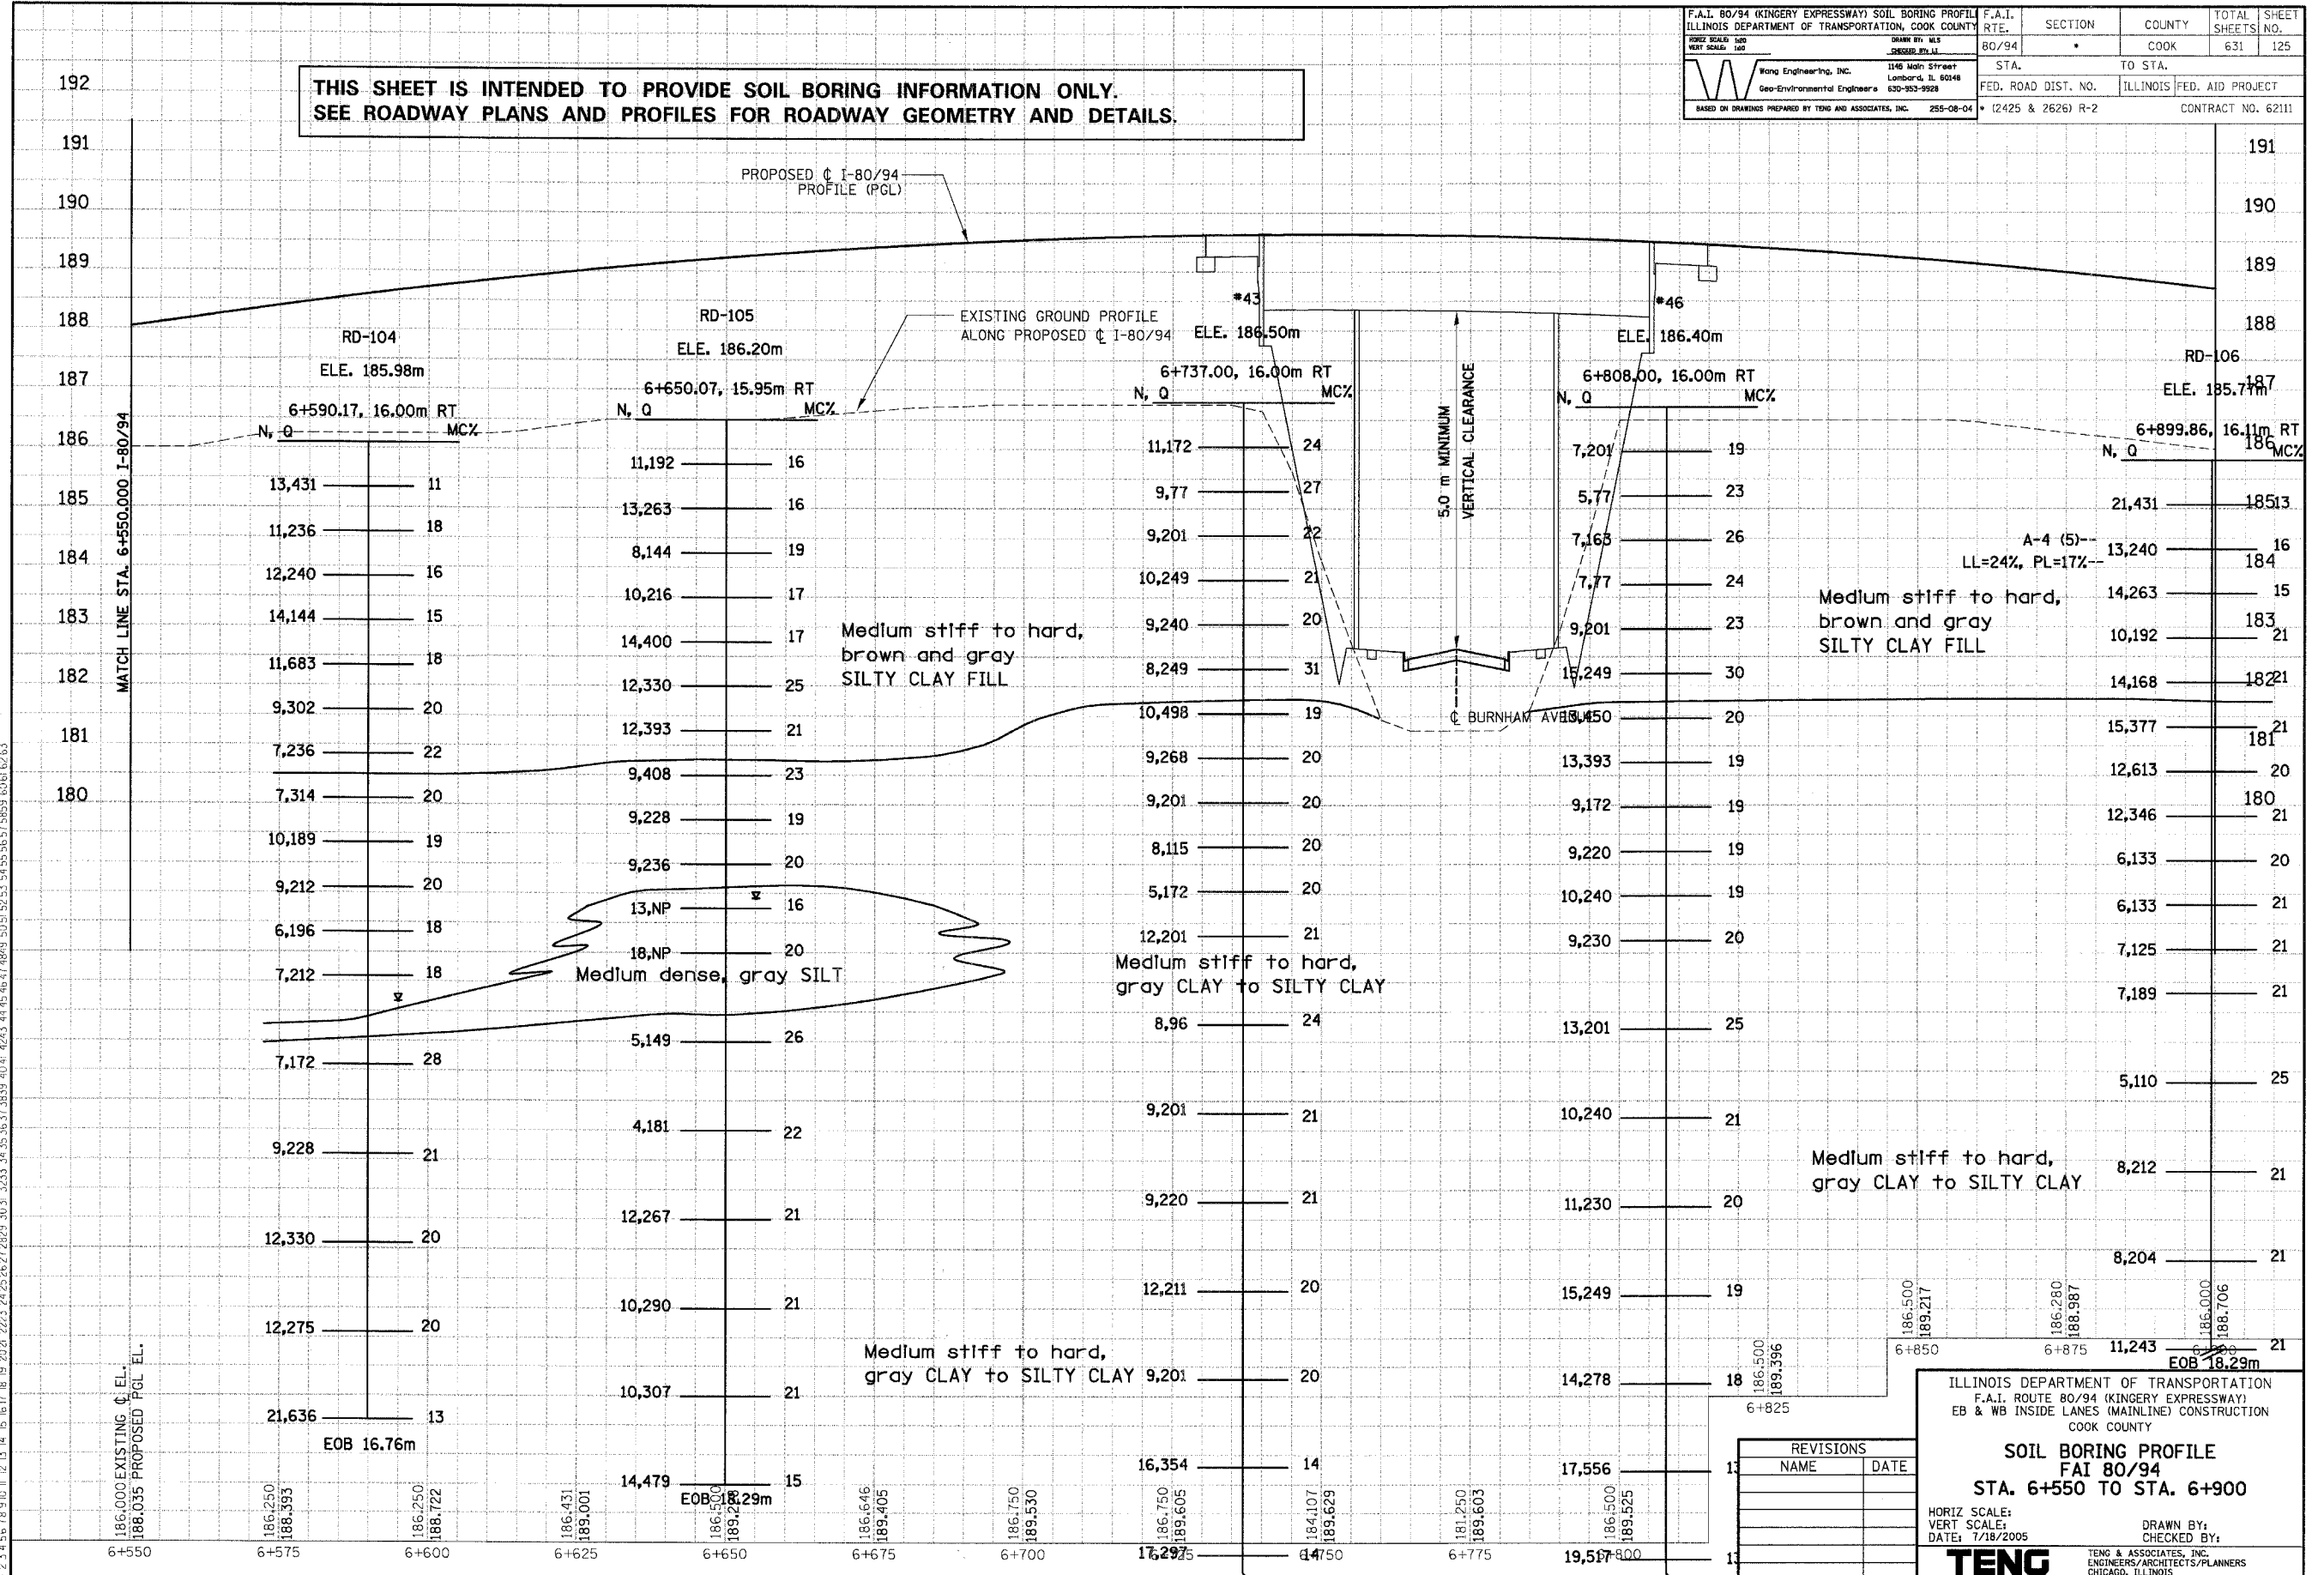

REVISIONS	
NO.	DATE

ILLINOIS DEPARTMENT OF TRANSPORTATION
F.A.I. ROUTE 80/94 (KINGERY EXPRESSWAY)
EB & WB INSIDE LANES (MAINLINE) CONSTRUCTION
COOK COUNTY

SOIL BORING PROFILE
FAI 80/94
STA. 6+550 TO STA. 6+900

HORIZ SCALE:
VERT SCALE:
DATE: 7/18/2005

DRAWN BY:
CHECKED BY:

TENG
TENG & ASSOCIATES, INC.
ENGINEERS/ARCHITECTS/PLANNERS
CHICAGO, ILLINOIS