



F.A.I. RTE.	SECTION	COUNTY	TOTAL SHEETS	SHEET NO.
80/94		COOK	631	143
STA.	TO STA.			
FED. ROAD DIST. NO.	ILLINOIS	FED. AID PROJECT		
* 12425 & 2626) R-2		CONTRACT NO. 62111		

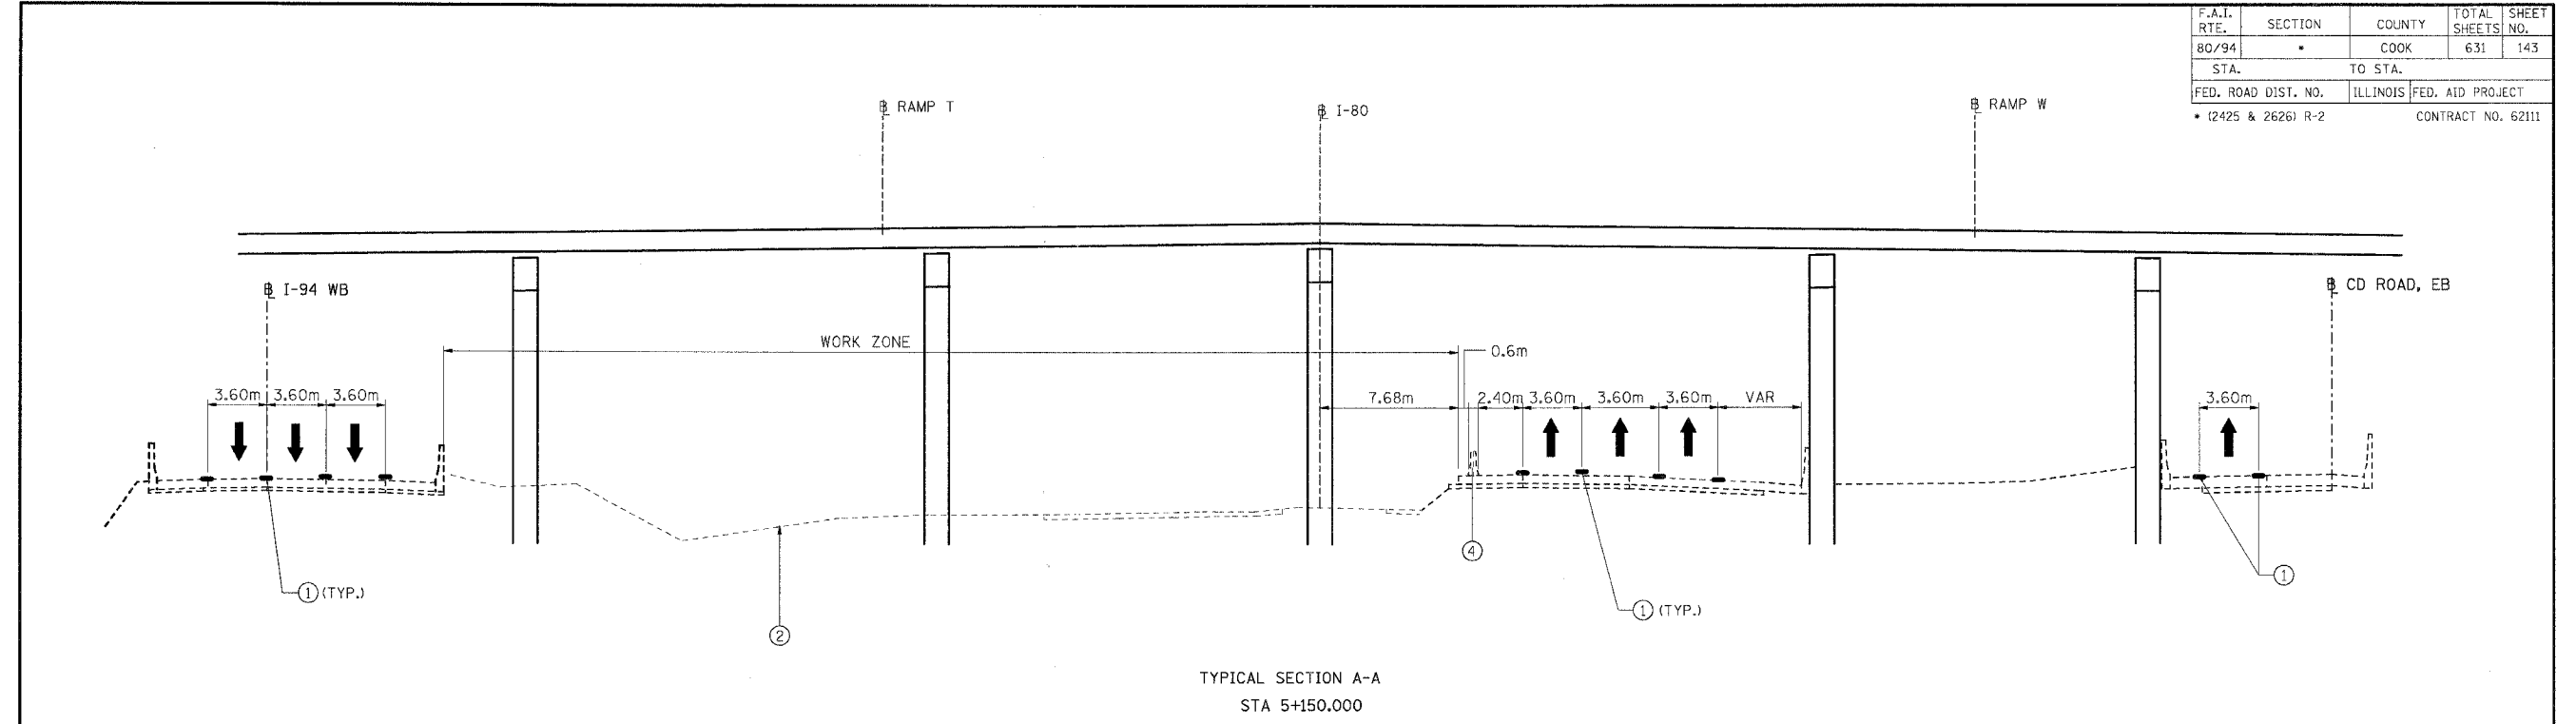

TYPICAL SECTION A-A  
STA 5+150.000

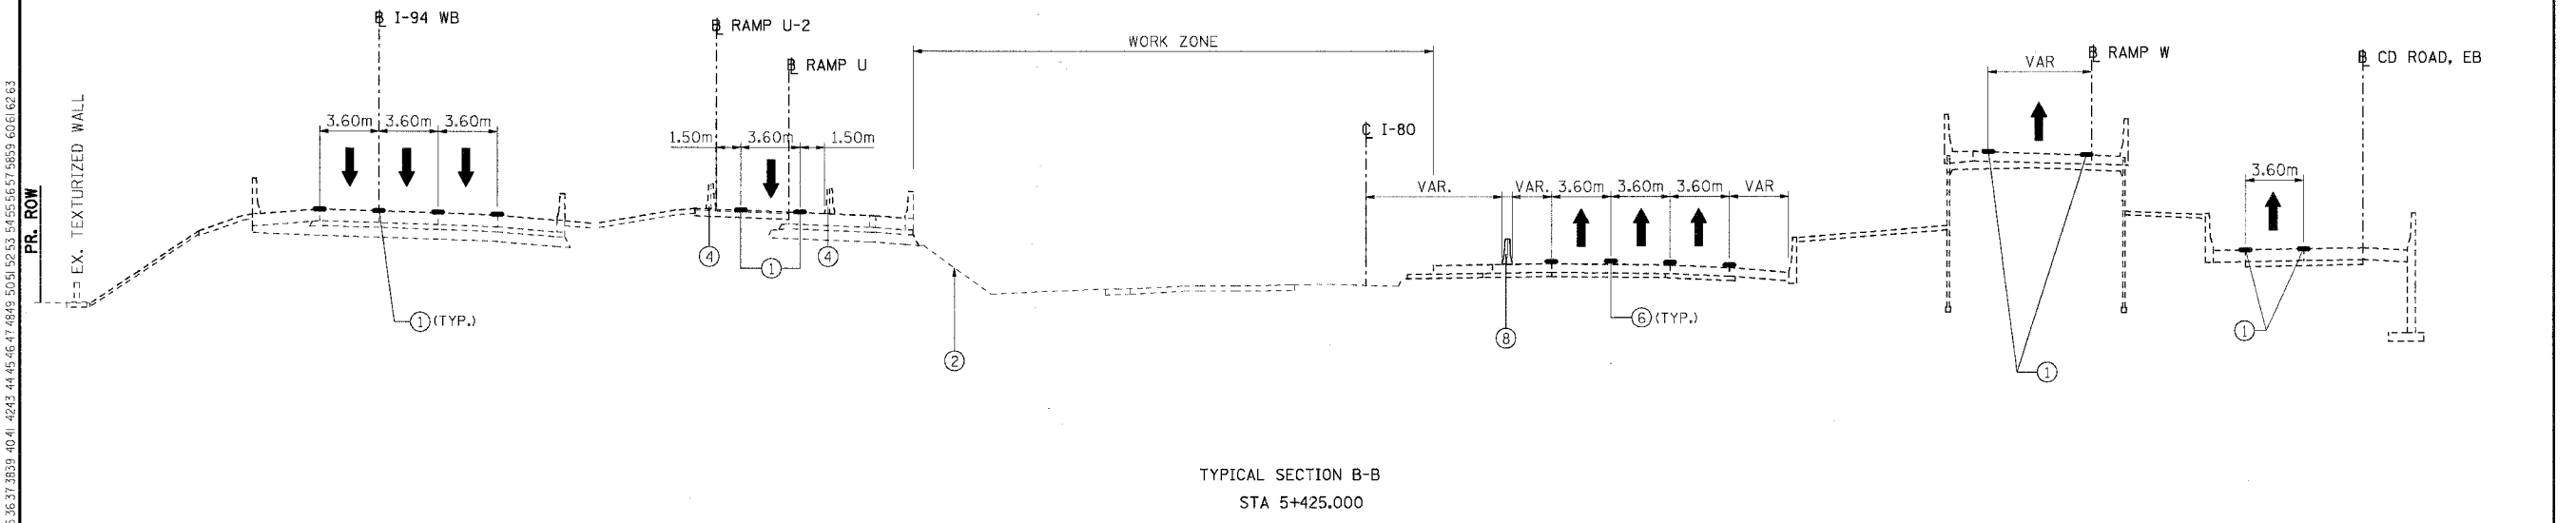

TYPICAL SECTION B-B  
STA 5+425.000

TYPICAL SECTION GENERAL NOTES:

- TEMPORARY PAVEMENT (INTERSTATE) SHALL CONSIST OF 280mm PCC PAVEMENT OR 355mm OF BITUMINOUS PAVEMENT CONSISTING OF:
  - 45mm POLYMERIZED BITUMINOUS CONCRETE SURFACE COURSE, SUPERPAVE, MIX "F", N105
  - 310mm BITUMINOUS CONCRETE BINDER COURSE, SUPERPAVE, IL-19, N105.
 THE TEMPORARY PAVEMENTS SHOWN IN THE TYPICAL SECTIONS AND THE CROSS SECTIONS ARE DRAWN WITH THE BITUMINOUS PAVEMENT OPTION.
- SEE GENERAL NOTES SHEET FOR BITUMINOUS MIXTURE REQUIREMENTS FOR BITUMINOUS PAVEMENTS.

LEGEND

- (1) EXISTING\* PAVEMENT MARKING
  - (2) EXISTING GROUND LINE
  - (3) EXISTING CONCRETE BARRIER
  - (4) EXISTING\* TEMPORARY CONCRETE BARRIER
  - (5) DRUM OR TYPE II BARRICADES WITH STEADY BURN LIGHTS
  - (6) TEMPORARY PAVEMENT MARKINGS (SEE PLANS FOR DETAILS AND PAY ITEM)
  - (7) TEMPORARY PAVEMENT (INTERSTATE)
  - (8) TEMPORARY CONCRETE BARRIER (SEE PLANS FOR PAY ITEM)
  - (9) PROPOSED SUBGRADE
- ↑ TRAFFIC FLOW ARROW
- \* EXISTING FROM A PREVIOUS STAGE OR CONTRACT  
 VAR. - INDICATES THAT THIS DIMENSION VARIES IN THE VICINITY OF THE INDICATED TYPICAL SECTION

\ABS9002\DCN... \XWTO032\DCN... \MT155202\DCN... \NTR1002\DCN...  
 8-18-2005 10:48:50 I:\ADDC\DCN\193150\CIVIL\ADDC\NMT155202\DCN...  
 1 2 
 BAUIZEKJ

REVISIONS	
NAME	DATE

ILLINOIS DEPARTMENT OF TRANSPORTATION  
 F.A.I. ROUTE 80/94 (KINGERY EXPRESSWAY)  
 EB & WB INSIDE LANES (MAINLINE) CONSTRUCTION  
 COOK COUNTY

**MAINTENANCE OF TRAFFIC  
 FAI 80/94 - TYPICAL SECTIONS  
 PHASE III, STAGE I**

SCALE: NONE  
 DATE: 8/22/05

DRAWN BY: OP  
 CHECKED BY: JP

**TENG** TENG & ASSOCIATES, INC.  
 ENGINEERS/ARCHITECTS/PLANNERS  
 CHICAGO, ILLINOIS