


F.A.I. RTE.	SECTION	COUNTY	TOTAL SHEETS	SHEET NO.
80/94	*	COOK	631	160
STA.	TO STA.			
FED. ROAD DIST. NO.	ILLINOIS	FED. AID PROJECT		
* (2425 & 2626) R-2		CONTRACT NO. 62111		

**LEGEND**

- ① EPOXY PAVEMENT MARKING - LETTERS AND SYMBOLS
- ② EPOXY PAVEMENT MARKING - 100mm (WHITE)
- ③ EPOXY PAVEMENT MARKING - 100mm (YELLOW)
- ④ EPOXY PAVEMENT MARKING - 150mm (WHITE)
- ④A EPOXY PAVEMENT MARKING - 125mm (WHITE)
- ⑤ EPOXY PAVEMENT MARKING - 200mm (WHITE)
- ⑥ EPOXY PAVEMENT MARKING - 300mm (WHITE)
- ⑦ EPOXY PAVEMENT MARKING - 300mm (YELLOW)
- ⑧ EPOXY PAVEMENT MARKING - 600mm (WHITE)
- ⑨ PAVEMENT MARKING TAPE, TYPE III - LETTERS AND SYMBOLS
- ⑩ PAVEMENT MARKING TAPE, TYPE III - 100mm (WHITE)
- ⑪ PAVEMENT MARKING TAPE, TYPE III - 100mm (YELLOW)
- ⑫ PAVEMENT MARKING TAPE, TYPE III - 125mm (WHITE)
- ⑬ PAVEMENT MARKING TAPE, TYPE III - 150mm (WHITE)
- ⑭ PAVEMENT MARKING TAPE, TYPE III - 200mm (WHITE)
- ⑮ PAVEMENT MARKING TAPE, TYPE III - 300mm (WHITE)
- ⑯ PAVEMENT MARKING TAPE, TYPE III - 300mm (YELLOW)
- ⑰ PAVEMENT MARKING TAPE, TYPE III - 600mm (WHITE)

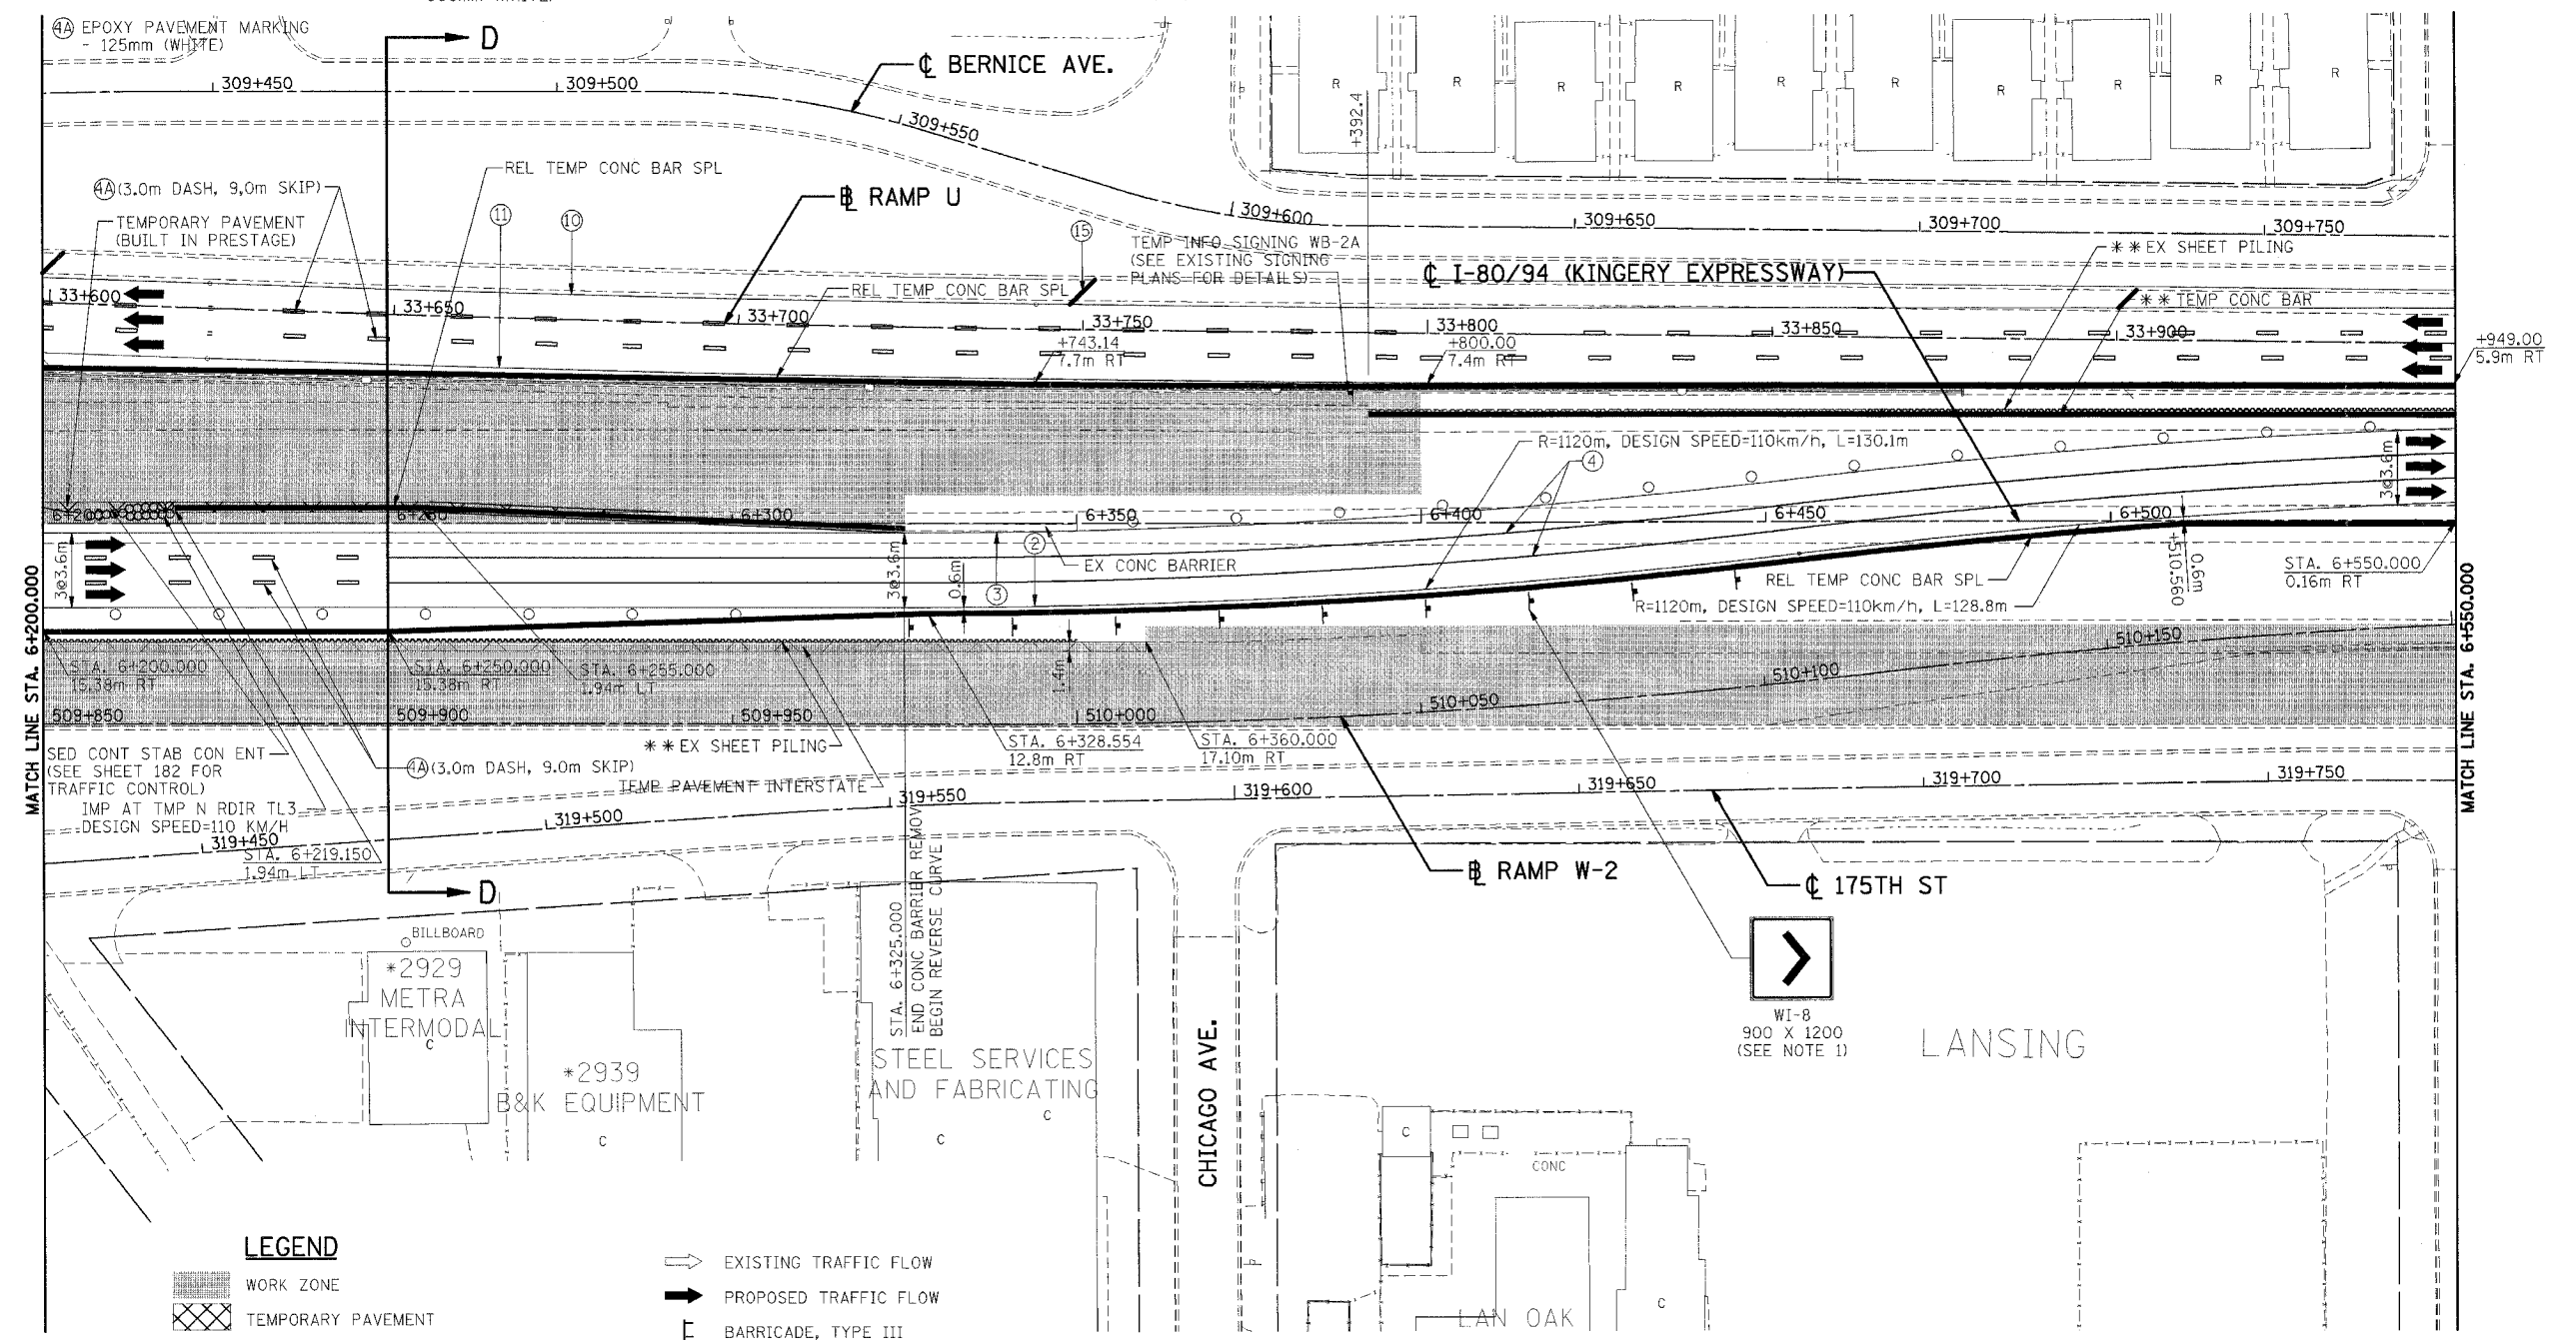

MATCH LINE STA. 6+200.000

MATCH LINE STA. 6+650.000

\\RR17002A.DGN, \\RR17002A.DGN, \\RR17002A.DGN, \\RR17002A.DGN, \\RR17002A.DGN, \\RR17002A.DGN, \\RR17002A.DGN, \\RR17002A.DGN, \\RR17002A.DGN, \\RR17002A.DGN  
 9-13-2005: 18:22:22  
 F:\DOCUMENT\931501\CIVIL\DDN\MT177662A.DGN  
 1 2 

**LEGEND**

- WORK ZONE
- TEMPORARY PAVEMENT
- PLASTIC DRUMS OR TYPE II BARRICADES W/ STEADY BURN LIGHTS 15m C-C (UNLESS OTHERWISE SHOWN)
- TEMPORARY CONCRETE BARRIER
- TYPE II BARRICADES WITH FLASHING LIGHT
- SIGN
- EXISTING TRAFFIC FLOW
- PROPOSED TRAFFIC FLOW
- BARRICADE, TYPE III
- TRAFFIC CONTROL DEVICES, TEMPORARY CONCRETE BARRIER, TEMPORARY MSE WALLS, TEMPORARY SHEET PILING AND TEMPORARY STRIPING FROM A PREVIOUS STAGE
- FROM PREVIOUS CONTRACT
- SHEET PILING

NOTE: DIMENSIONS TO TEMP CONC BARRIER ARE TO THE BOTTOM FACE OF THE BARRIER CLOSEST TO TRAFFIC.

- NOTES:**
- SIGNING AND BARRICADES/ DRUMS SHALL BE PROVIDED IN ACCORDANCE WITH THE MULTI-LANE WEAVE DETAIL ON DISTRICT ONE DETAIL TC09. FOR EB TRAFFIC. IN ADDITION, W1-8 SIGNS SHALL BE PLACED AT 15m CENTER-TO-CENTER BEHIND THE TEMP CONC BARRIER FROM STA. 6+325 TO STA. 6+455.
  - PROVIDE MONODIRECTIONAL PRISMATIC BARRIER REFLECTORS AT 3m CENTER-TO-CENTER SPACING THROUGH THE REVERSE CURVE.

REVISIONS	
NAME	DATE

ILLINOIS DEPARTMENT OF TRANSPORTATION  
 F.A.I. ROUTE 80/94 (KINGERY EXPRESSWAY)  
 EB & WB INSIDE LANES (MAINLINE) CONSTRUCTION  
 COOK COUNTY

**MAINTENANCE OF TRAFFIC  
 FAI 80/94 - PHASE III, STAGE I  
 STA. 6+200 TO STA. 6+550**

SCALE: 1:500  
 DATE: 9/13/05

DRAWN BY: JP  
 CHECKED BY: JP

**TENG**  
 TENG & ASSOCIATES, INC.  
 ENGINEERS/ARCHITECTS/PLANNERS  
 CHICAGO, ILLINOIS