


F.A.I. RTE.	SECTION	COUNTY	TOTAL SHEETS	SHEET NO.
80/94		COOK	631	291
STA.	TO STA.			
FED. ROAD DIST. NO.	ILLINOIS	FED. AID PROJECT		
• (2425 & 2626) R-2		CONTRACT NO. 62111		

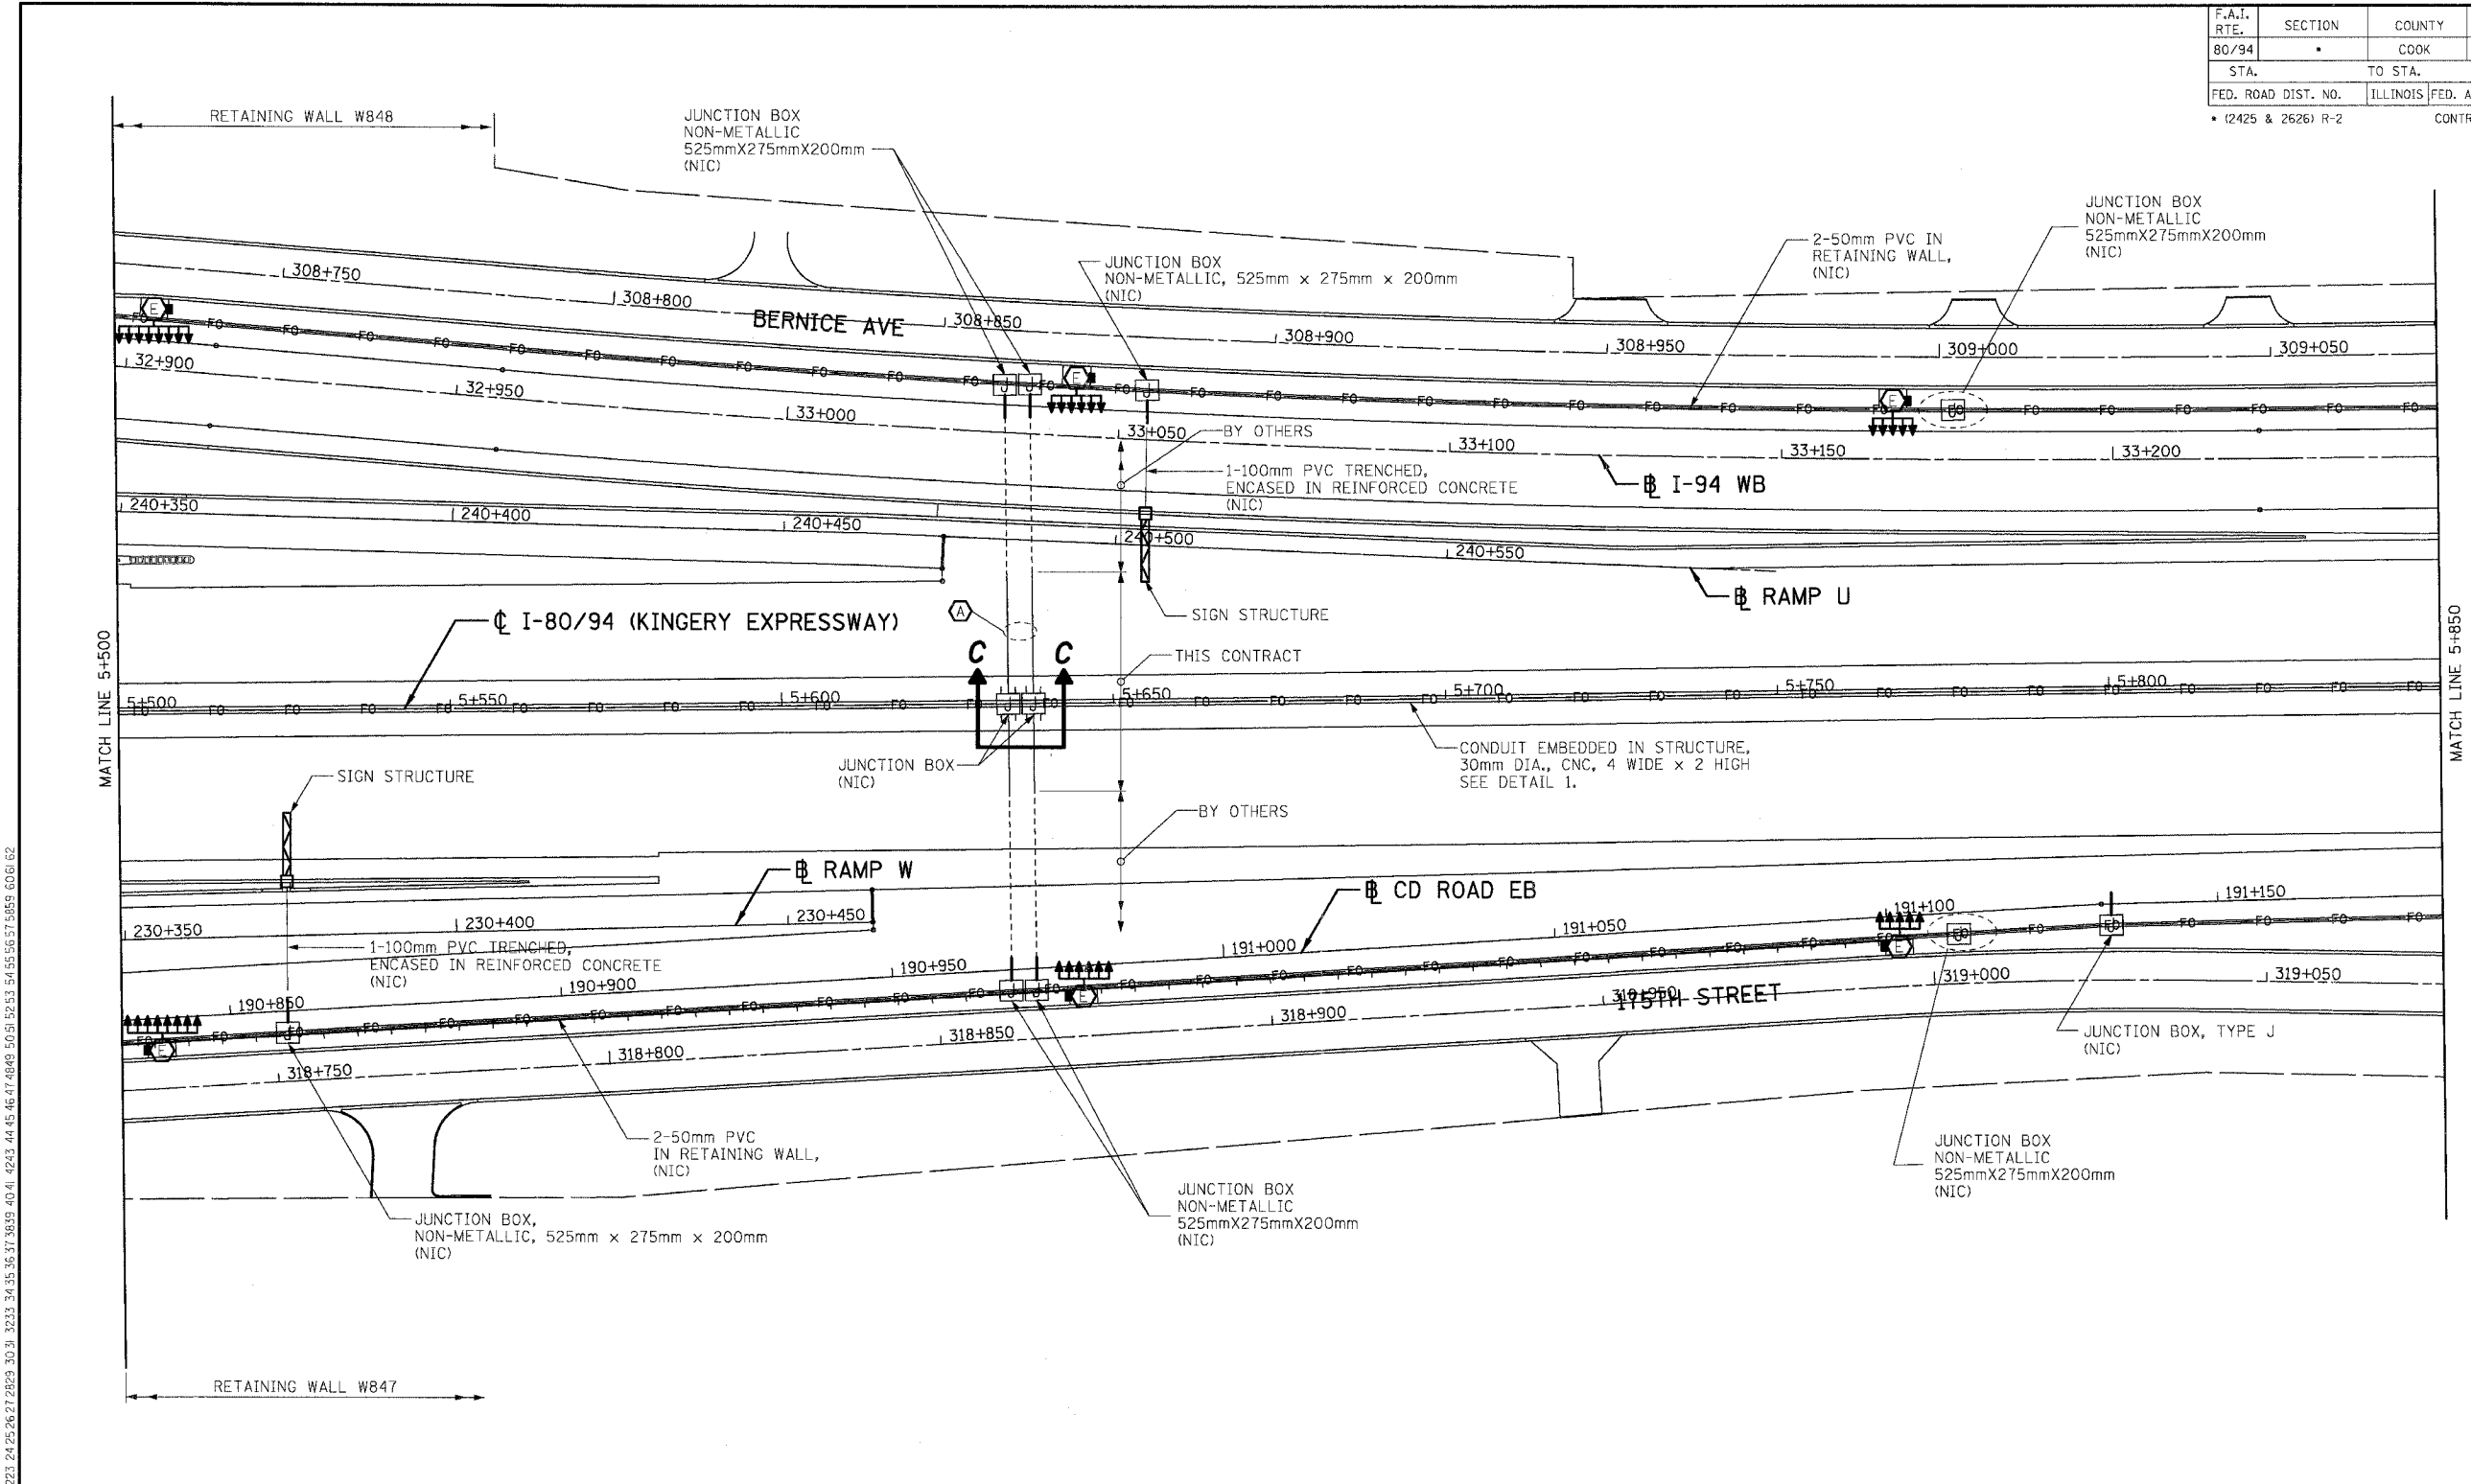

\S\170102A.DGN, \P899002A.DGN, \VR22000F.ABELS.DGN, \L170062A.DGN, \P899002A.DGN, \AB99002A.DGN, \R170022A.DGN
 8-18-2005, 10:48:01
 T:\DOCUMENT\175150\CIVIL\NDA\S\170102A.DGN
 1,2,3,4,5,6,7,8,9,10,11,12,13,14,15,16,17,18,19,20,21,22,23,24,25,26,27,28,29,30,31,32,33,34,35,36,37,38,39,40,41,42,43,44,45,46,47,48,49,50,51,52,53,54,55,56,57,58,59,60,61,62

LEGEND


	EXISTING HMT
	PREFORMED DETECTOR LOOP (NIC)
	JUNCTION BOX

ABBREVIATIONS

HMT	- HIGH MAST TOWER
CNC	- COILABLE NONMETALLIC CONDUIT
PVC	- POLYVINYL CHLORIDE
NIC	- NOT IN CONTRACT
UNO	- UNLESS NOTED OTHERWISE

CONDUIT ENCASED IN REINFORCED CONCRETE, 100mm DIA., PVC, 2 WIDE X 1 HIGH

- NOTES:**
- REFER TO GENERAL NOTES ON SHT. 1 OF 12.
 - SEE SHT. 8 OF 12 FOR DETAILS 1 THRU 4.
 - SEE SHT. 11 OF 12 FOR ELEVATION C-C.

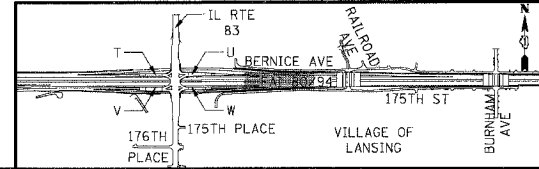

REVISIONS	
NAME	DATE

SHT. 4 OF 12

ILLINOIS DEPARTMENT OF TRANSPORTATION
 F.A.I. ROUTE 80/94 (KINGERY EXPRESSWAY)
 EB & WB INSIDE LANES (MAINLINED CONSTRUCTION)
 COOK COUNTY

ELECTRICAL RACEWAY PLANS
FAI 80/94
STA. 5+500 TO STA. 5+850

SCALE: 1:500
 DATE: 8/22/05

DRAWN BY: JFS
 CHECKED BY: VCP

TENG ENGINEERS/ARCHITECTS/PLANNERS
 CHICAGO, ILLINOIS