


F.A.I. RTE.	SECTION	COUNTY	TOTAL SHEETS	SHEET NO.
80/94		COOK	631	312
STA.		TO STA.		
FED. ROAD DIST. NO.		ILLINOIS	FED. AID PROJECT	
		• (2425 & 2626) R-2		
CONTRACT NO. 62111				

SIGN DETAIL

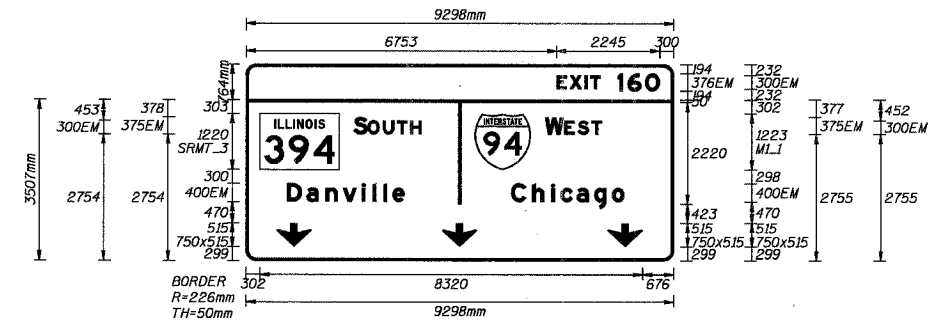

SIGN NUMBER	1S0161080L162.6-RT
WIDTH x HGHT.	9298mm x 3507mm
BORDER WIDTH	50mm
CORNER RADIUS	226mm
MOUNTING	Overhead
BACKGROUND	TYPE: Reflective COLOR: Green
LEGEND/BORDER	TYPE: Reflective COLOR: Pure White

SYMBOL	X	Y	WID	HT
SRMT_3	302	1984	1728	1220
MI_1	4974	1982	1220	1223
ARNDOWN	669	299	750	515
ARNDOWN	4271	299	750	515
ARNDOWN	7872	299	750	515

Panel Style:
Dimensions are in mm

6+546.200

Letter locations are panel edge to lower left corner

LETTER POSITIONS (X)

							LENGTH	SERIF SIZE
E	X	I	T	I	6	0		EM300,EM376
6753	7040	7365	7488	8066	8297	8681	2245	
S	O	U	T	H				EM375,EM300
2335	2648	2978	3284	3570			1478	
W	E	S	T					EM375,EM300
6503	6924	7211	7517				1237	
D	a	n	v	i	l	e		EM400300
890	1319	1733	2107	2520	2755	3188	2556	
C	h	i	c	a	g	o		EM400300
5768	6225	6638	6842	7194	7577	7961	2461	

\AB99002A.DGN, \SRM002A.DGN, \SRM002A.DGN
 8/19/2005, 10:18:26 AM, T:\DOCUMENTS\837350\VDVA\VDVA\SIG70072A.DGN
 1, 2, 3, 4, 5, 6, 7, 8, 9, 10, 11, 12, 13, 14, 15, 16, 17, 18, 19, 20, 21, 22, 23, 24, 25, 26, 27, 28, 29, 30, 31, 32, 33, 34, 35, 36, 37, 38, 39, 40, 41, 42, 43, 44, 45, 46, 47, 48, 49, 50, 51, 52, 53, 54, 55, 56, 57, 58, 59, 60, 61, 62, 63

REVISIONS	
NAME	DATE

ILLINOIS DEPARTMENT OF TRANSPORTATION
 F.A.I. ROUTE 80/94 (KINGERY EXPRESSWAY)
 EB & WB INSIDE LANES (MAINLINE) CONSTRUCTION
 COOK COUNTY
**SIGN PANEL DETAILS
 IV**

SCALE: N.T.S.
 DATE: 8/22/05

DRAWN BY: MZD
 CHECKED BY: RJM

TENG ENGINEERS/ARCHITECTS/PLANNERS
 CHICAGO, ILLINOIS