



F.A.I. RTE.	SECTION	COUNTY	TOTAL SHEETS	SHEET NO.
80/94		COOK	631	313
STA.	TO STA.			
FED. ROAD DIST. NO.	ILLINOIS	FED. AID PROJECT		
		• (2425 & 2626) R-2 CONTRACT NO. 62111		

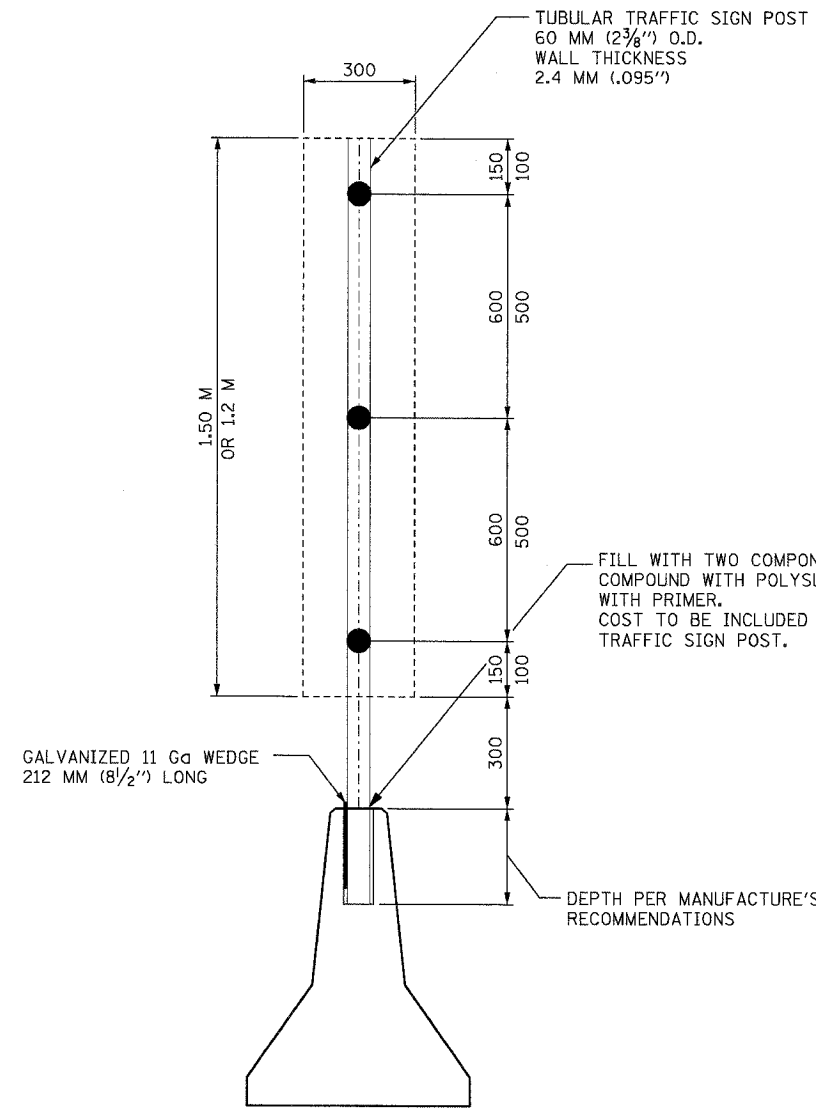


SIGN PANEL MOUNTING TO BARRIER WALL PARAPET DETAIL


NOTE
 1. CONCRETE BARRIER, DOUBLE FACE IS SHOWN. DETAIL ALSO APPLIES TO MOUNTING OF SIGN PANELS TO CONCRETE BARRIER, SINGLE FACE AND PARAPETS.

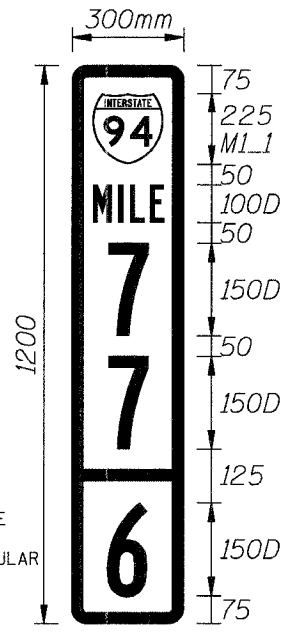

BORDER
 R=40mm
 TH=30mm
 SIGN: WHITE/GREEN

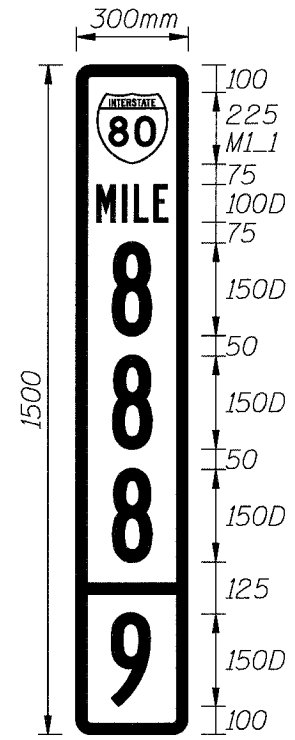


BORDER
 R=40mm
 TH=30mm
 SIGN: WHITE/GREEN

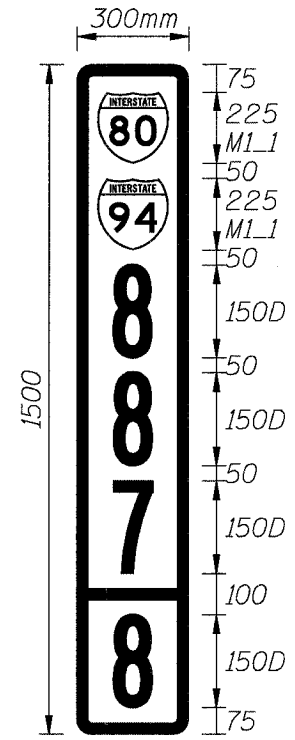

BORDER
 R=40mm
 TH=30mm
 SIGN: WHITE/GREEN

MILE MARKER SIGN DETAILS

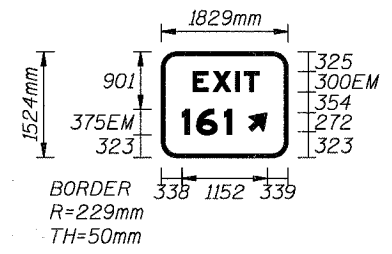

SIGN PANEL
 STA. 5+502 1G016I080L162.0

V:\AS9002A.DGN, \SRIY02A.DGN, \SIB000A.DGN, \SIB000A.DGN
 B:\B-2005, 04857
 T:\DOCUMENT\1531750\CIVIL\DWG\1507092A.DGN
 12.3.4.55.78.9.10.11.12.13.14.15.16.17.18.19.20.21.22.23.24.25.26.27.28.29.30.31.32.33.34.35.36.37.38.39.40.41.42.43.44.45.46.47.48.49.50.51.52.53.54.55.56.57.58.59.60.61.62.63

REVISIONS	
NAME	DATE

ILLINOIS DEPARTMENT OF TRANSPORTATION
 F.A.I. ROUTE 80/94 (KINGERY EXPRESSWAY)
 EB & WB INSIDE LANES (MAINLINE) CONSTRUCTION
 COOK COUNTY

SIGN PANEL DETAILS
 V

SCALE: N.T.S. DATE: 8/22/05
 DRAWN BY: MZD
 CHECKED BY: RJM

TENG TENG & ASSOCIATES, INC.
 ENGINEERS/ARCHITECTS/PLANNERS
 CHICAGO, ILLINOIS