


F.A.I. RTE.	SECTION	COUNTY	TOTAL SHEETS	SHEET NO.
80/94		COOK	631	378
STA.	TO STA.			
FED. ROAD DIST. NO.	ILLINOIS	FED. AID PROJECT		
• (2425 & 2626) R-2		CONTRACT NO. 62111		

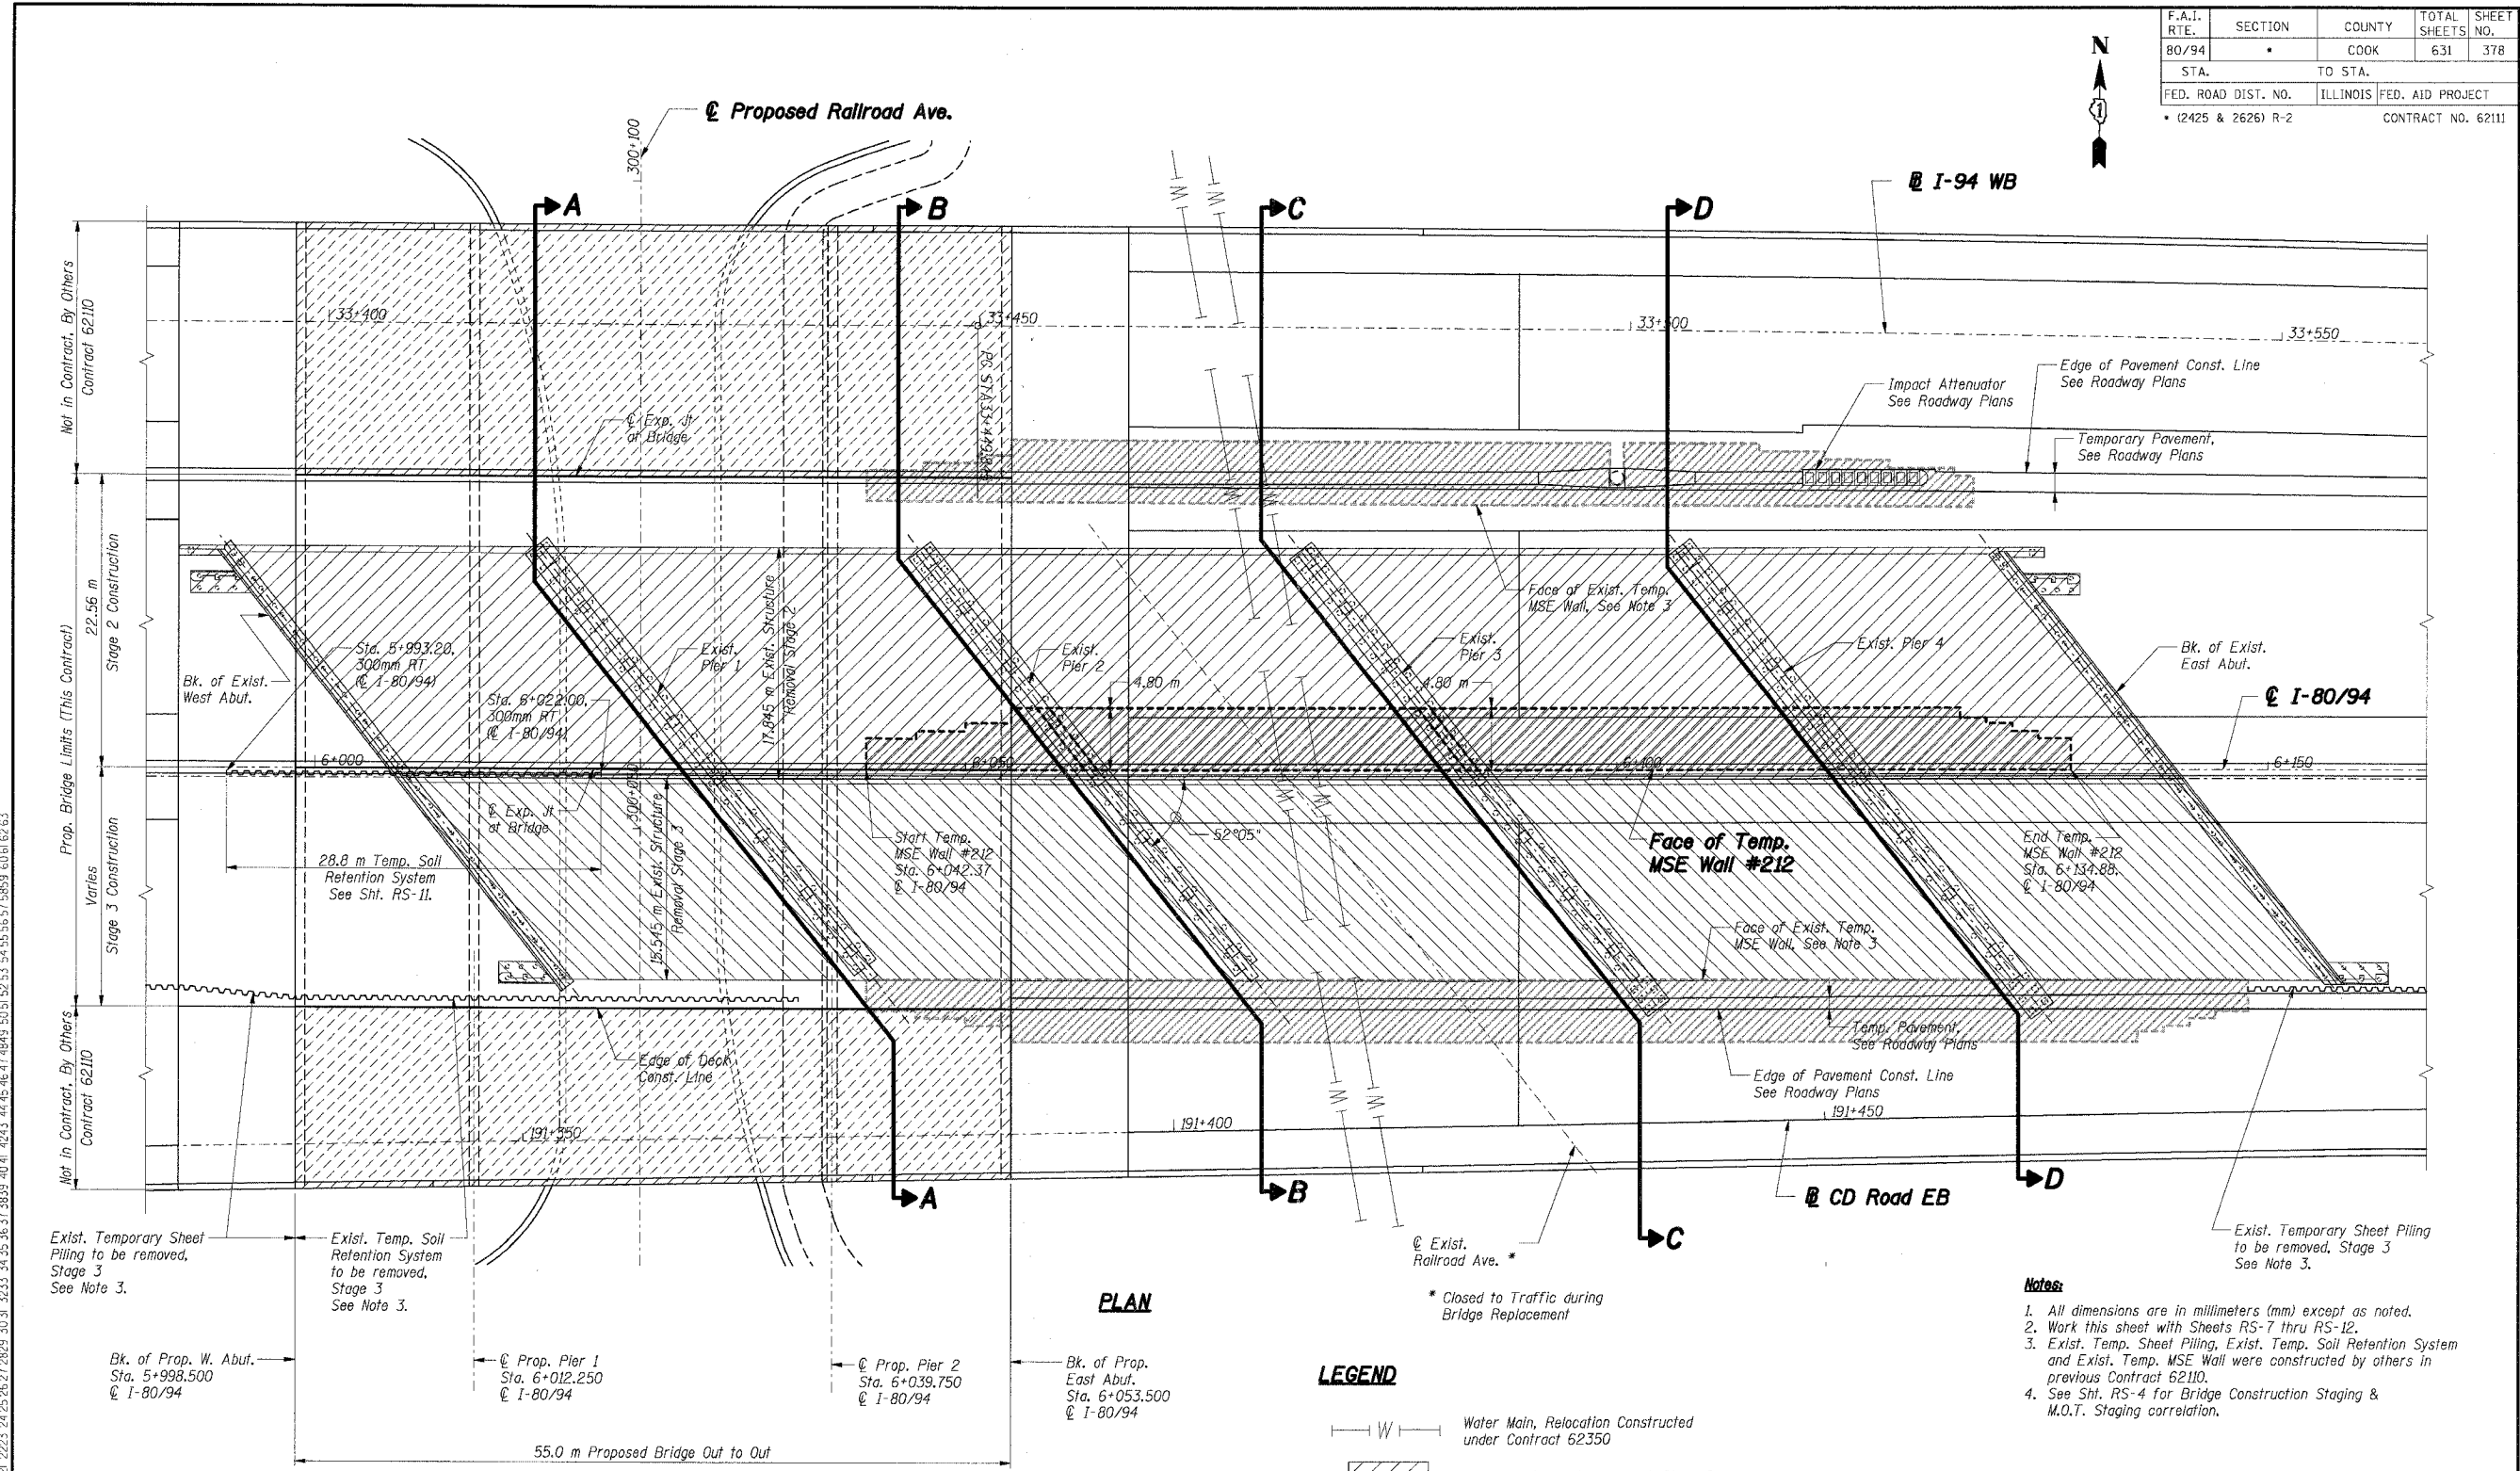

**PLAN**

**LEGEND**

- Water Main, Relocation Constructed under Contract 62350
- Exist. Bridge to be removed, Stage 2
- Exist. Bridge to be removed, Stage 3
- Bridge built in Previous Contract 62110
- Exist. Temporary Sheet Piling or Exist. Temporary Soil Retention System (See Plan)
- Approximate Limits of Temporary MSE Wall Backfill

**Notes:**

1. All dimensions are in millimeters (mm) except as noted.
2. Work this sheet with Sheets RS-7 thru RS-12.
3. Exist. Temp. Sheet Piling, Exist. Temp. Soil Retention System and Exist. Temp. MSE Wall were constructed by others in previous Contract 62110.
4. See Sht. RS-4 for Bridge Construction Staging & M.O.T. Staging correlation.

**SHT. RS-6 OF 70**

REVISIONS	
NAME	DATE

ILLINOIS DEPARTMENT OF TRANSPORTATION  
 F.A.I. ROUTE 80/94 (KINGERY EXPRESSWAY)  
 EB & WB INSIDE LANES (MAINLINE) CONSTRUCTION  
 I-80/94 OVER RAILROAD AVENUE  
 STRUCTURE NO. 016-2792 STA. 6+025.000  
 SECTION 1977-121-R  
 COOK COUNTY

**EXISTING STRUCTURE REMOVAL PLAN**

DATE: 7/18/2005

DRAWN BY: LG  
 CHECKED BY: MJK

**TENG**  
 TENG & ASSOCIATES, INC.  
 ENGINEERS/ARCHITECTS/PLANNERS  
 CHICAGO, ILLINOIS

\\P959002A.DGN, \\P959002A.DGN, \\S1991002A.DGN, \\S1991002A.DGN, \\RM3302A.DGN  
 7-12-2005, 10:25:24  
 T:\DOCUMENT\9375750\STRUCT\CON\RM3302A.DGN  
 12 3 4 5 