

F.A.I. RTE.	SECTION	COUNTY	TOTAL SHEETS	SHEET NO.
83	*	COOK	631	558
STA. TO STA.		ILLINOIS FED. AID PROJECT		
FED. ROAD DIST. NO.		CONTRACT NO. 62111		
* (2425 & 2626) R-2				


LEGEND		
	EXISTING PAVEMENT	191
	TEMPORARY PAVEMENT	190
	POROUS GRANULAR EMBANKMENT	187

DATE	
BY	
REVISION	
APPROVED	
DATE	
BY	
REVISION	
APPROVED	

NO. 1
DATE
BY
REVISION
APPROVED

DATE	
BY	
REVISION	
APPROVED	
DATE	
BY	
REVISION	
APPROVED	

NO. 1
DATE
BY
REVISION
APPROVED

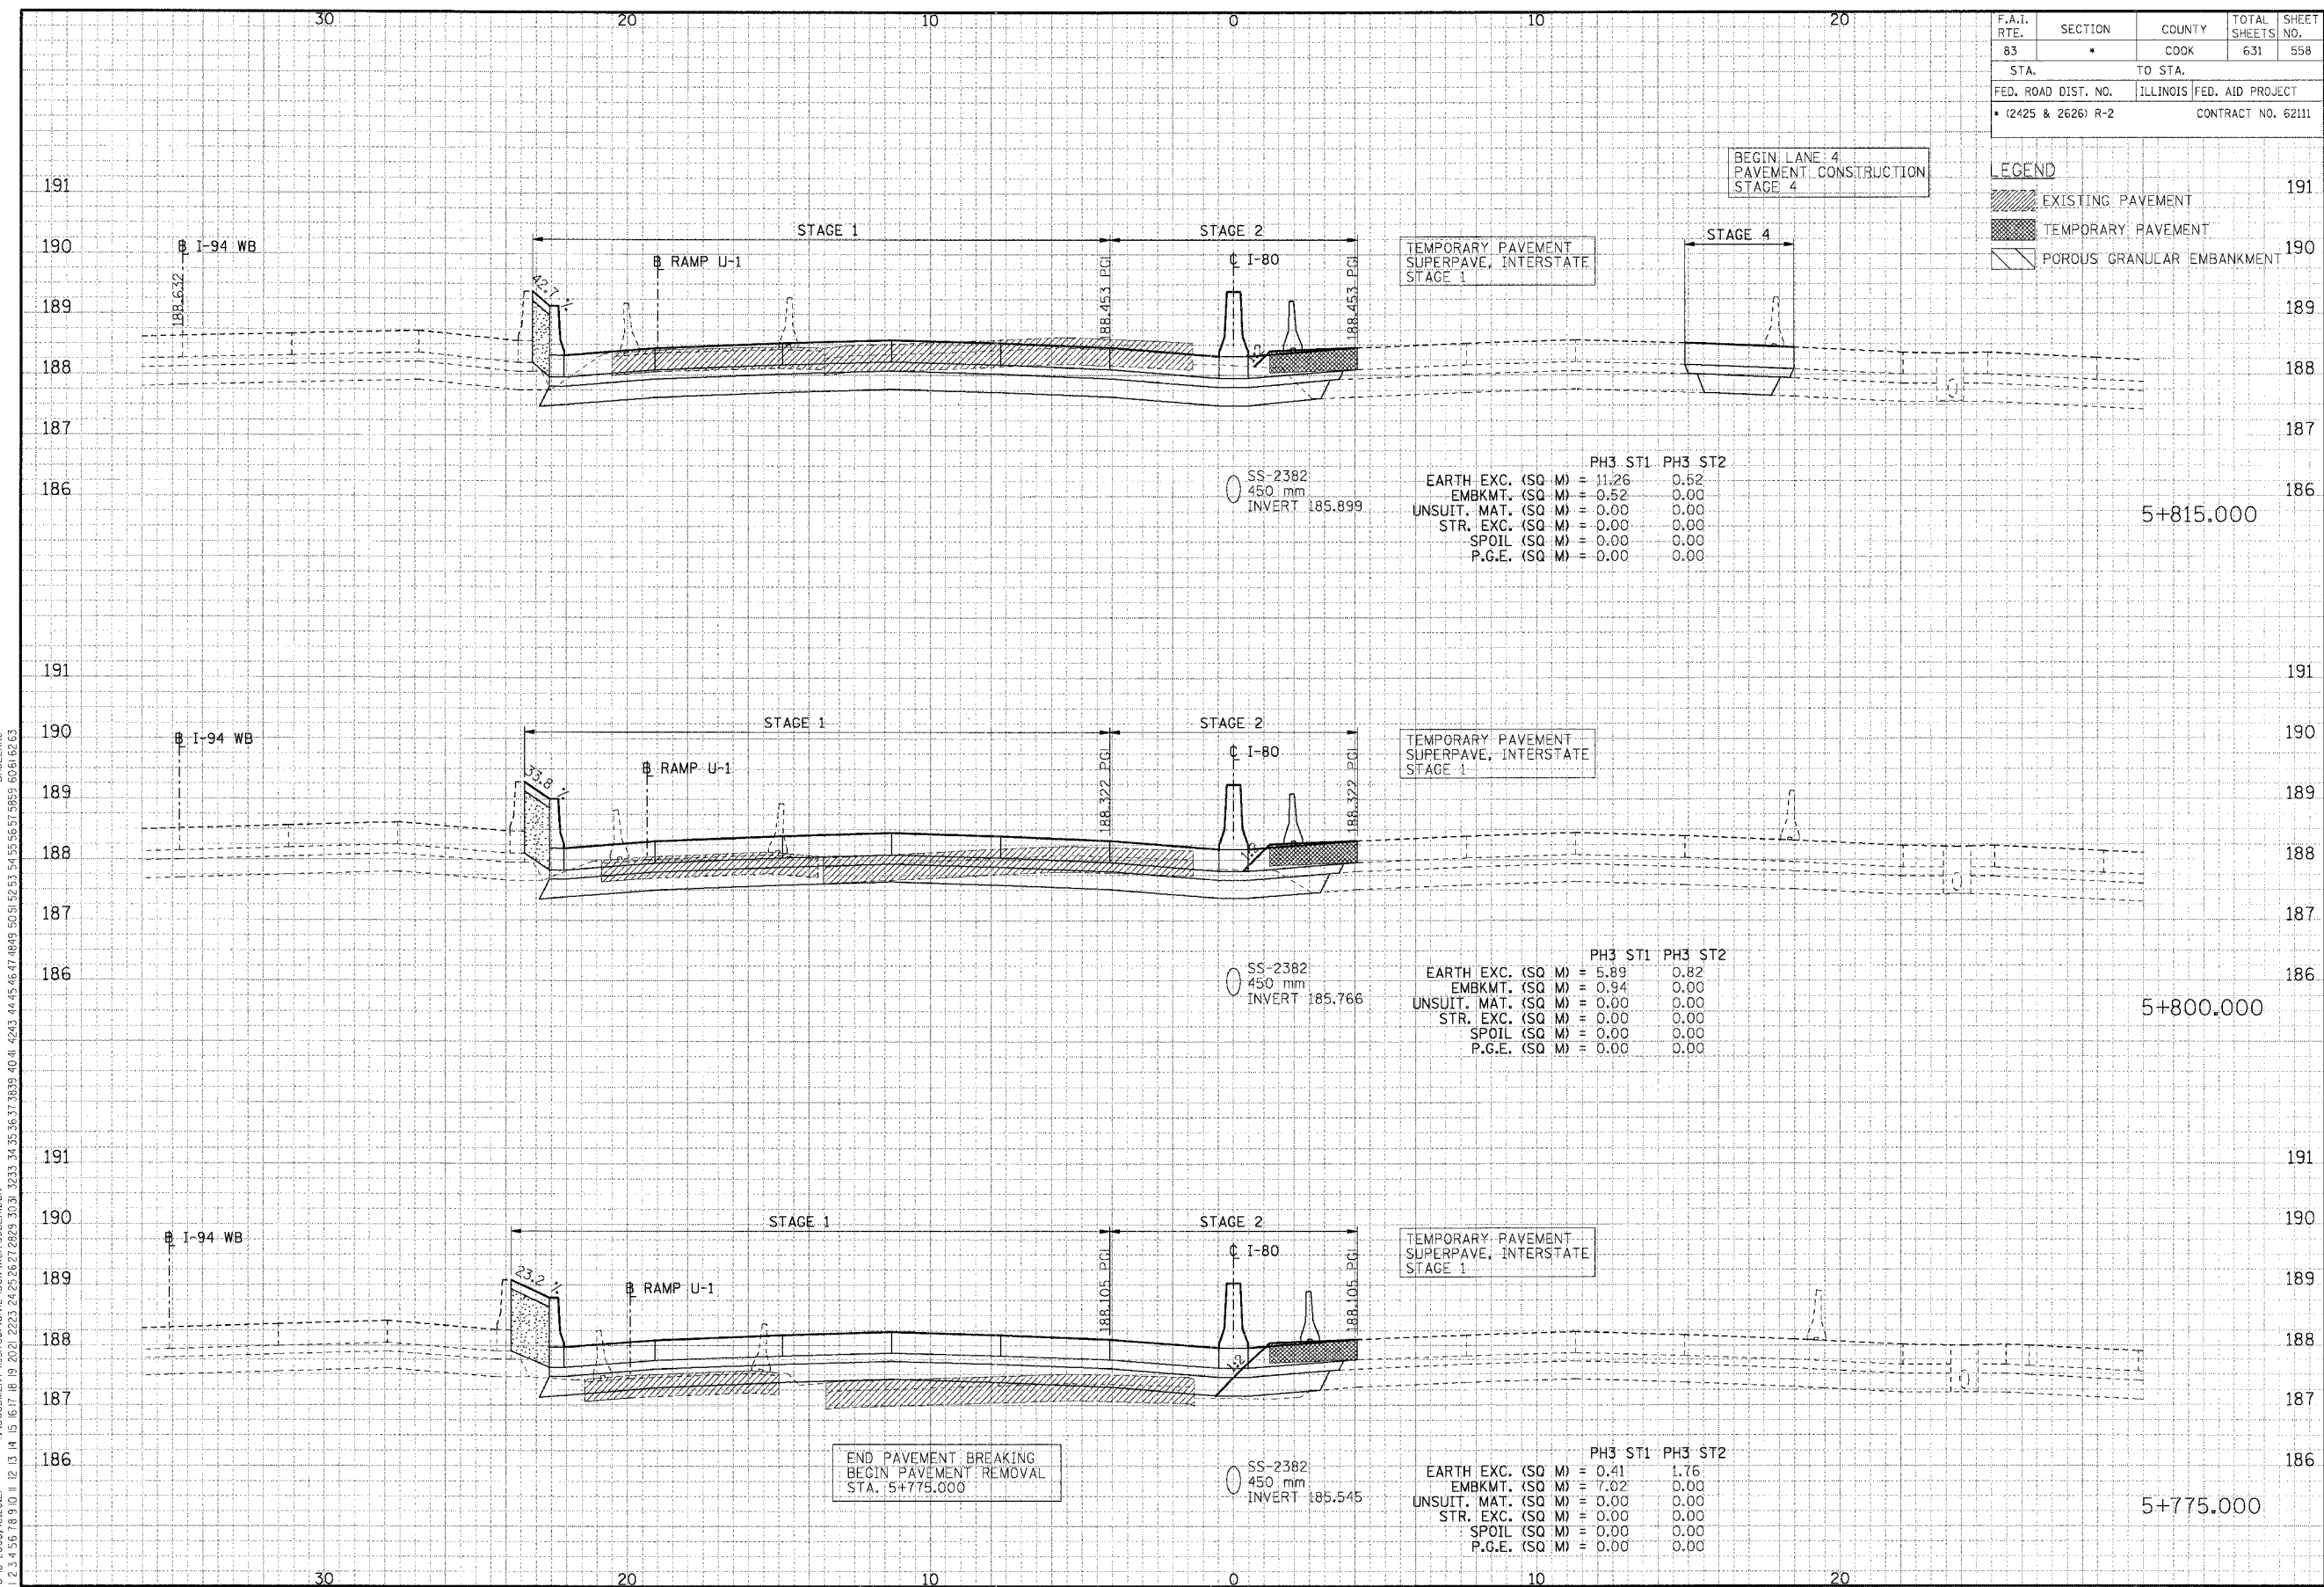

CROSS-SECTIONS FOR I-80/94