


F.A.I. RTE.	SECTION	COUNTY	TOTAL SHEETS	SHEET NO.
83	*	COOK	631	559
STA.		TO STA.		
FED. ROAD DIST. NO.		ILLINOIS	FED. AID PROJECT	
* (2425 & 2626) R-2		CONTRACT NO. 62111		
		192		

**LEGEND**

- [Hatched Pattern] EXISTING PAVEMENT
- [Cross-hatched Pattern] TEMPORARY PAVEMENT
- [Dotted Pattern] POROUS GRANULAR EMBANKMENT

FINAL SURVEY	DATE
NOTE BOOK	
REVISIONS	
BY	
CHECKED	

ORIGINAL SURVEY	DATE
NOTE BOOK	
REVISIONS	
BY	
CHECKED	

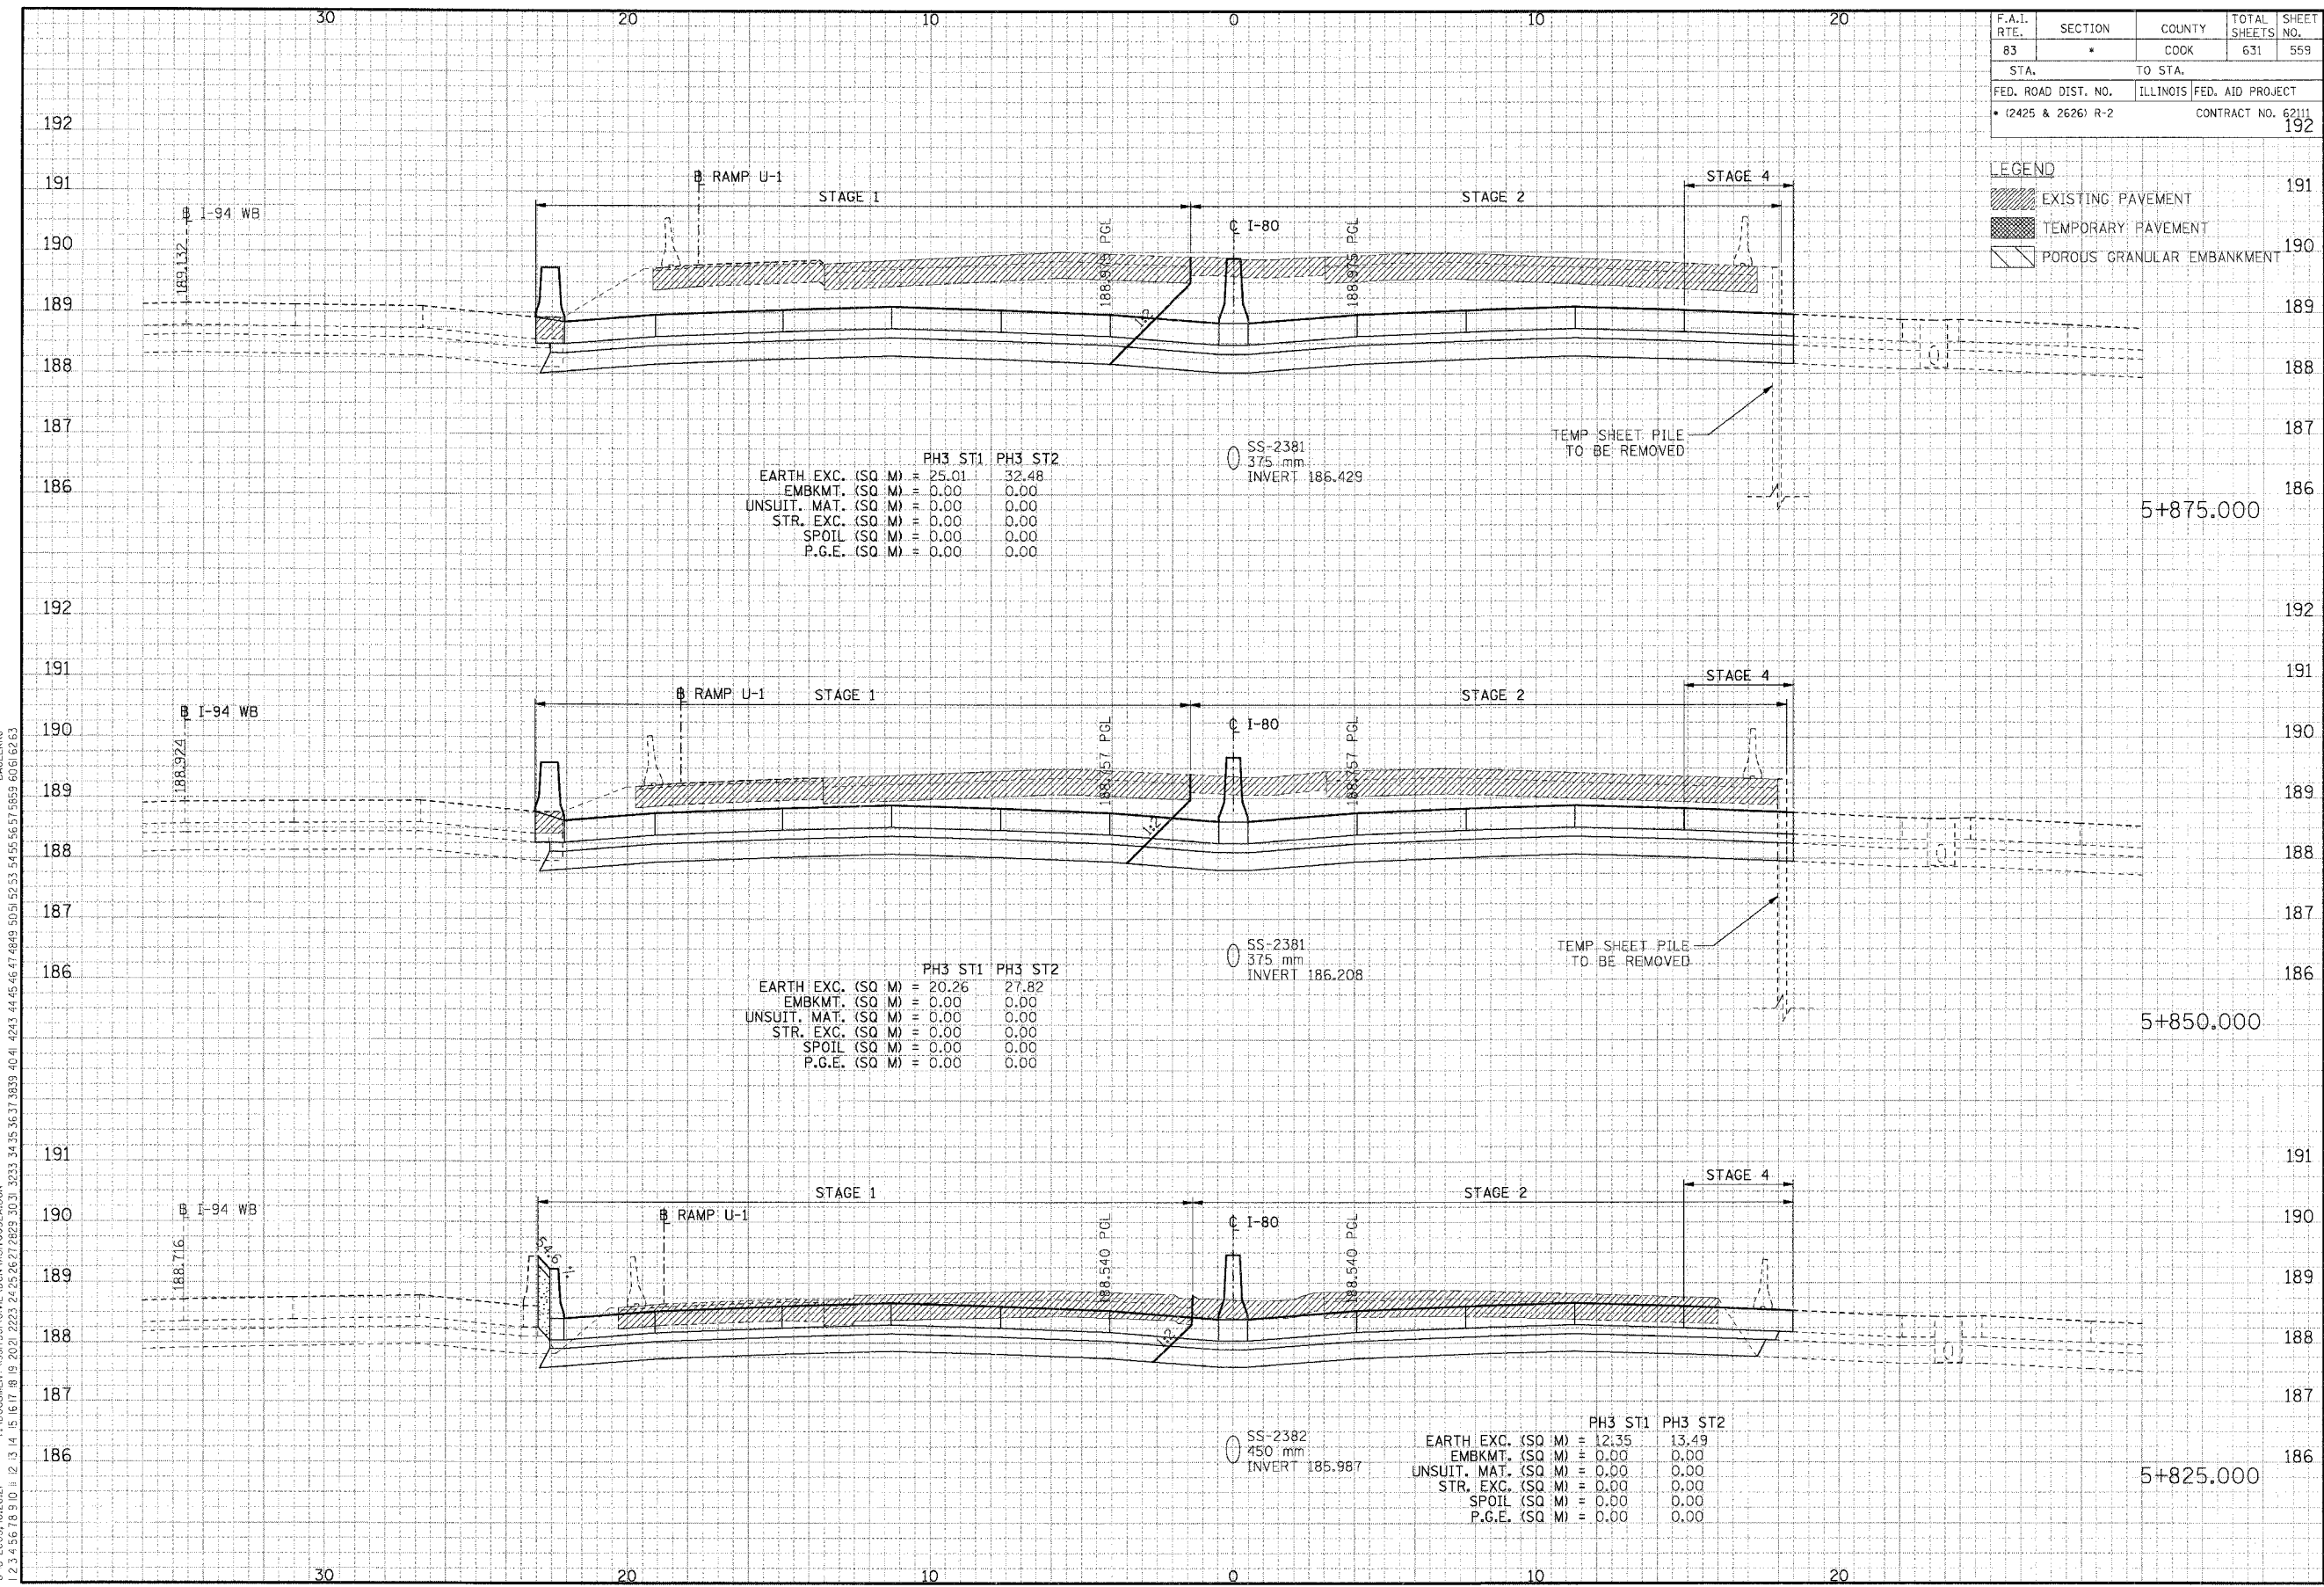

CROSS-SECTIONS FOR I-80/94