


FINAL SURVEY	SURVEYED	BY	DATE
NOTE BOOK	TEMPLATE		
AREAS CHECKED			
AREAS CHECKED			

ORIGINAL SURVEY	SURVEYED	BY	DATE
NOTE BOOK	TEMPLATE		
AREAS CHECKED			
AREAS CHECKED			

.\NRT002A.DGN, .\NRT002A.DGN, .\NRT002A.DGN, .\NRT002A.DGN, .\NRT002A.DGN, .\NRT002A.DGN, .\NRT002A.DGN, .\NRT002A.DGN, .\NRT002A.DGN, .\NRT002A.DGN
 8-9-2005, 150854
 F:\DOCUMENT\53750N\CIVIL\DGN\NRT002A.DGN
 7-23-05 18:09:10 12 13 14 15 16 17 18 19 20 21 22 23 24 25 26 27 28 29 30 31 32 33 34 35 36 37 38 39 40 41 42 43 44 45 46 47 48 49 50 51 52 53 54 55 56 57 58 59 60 61 62 63

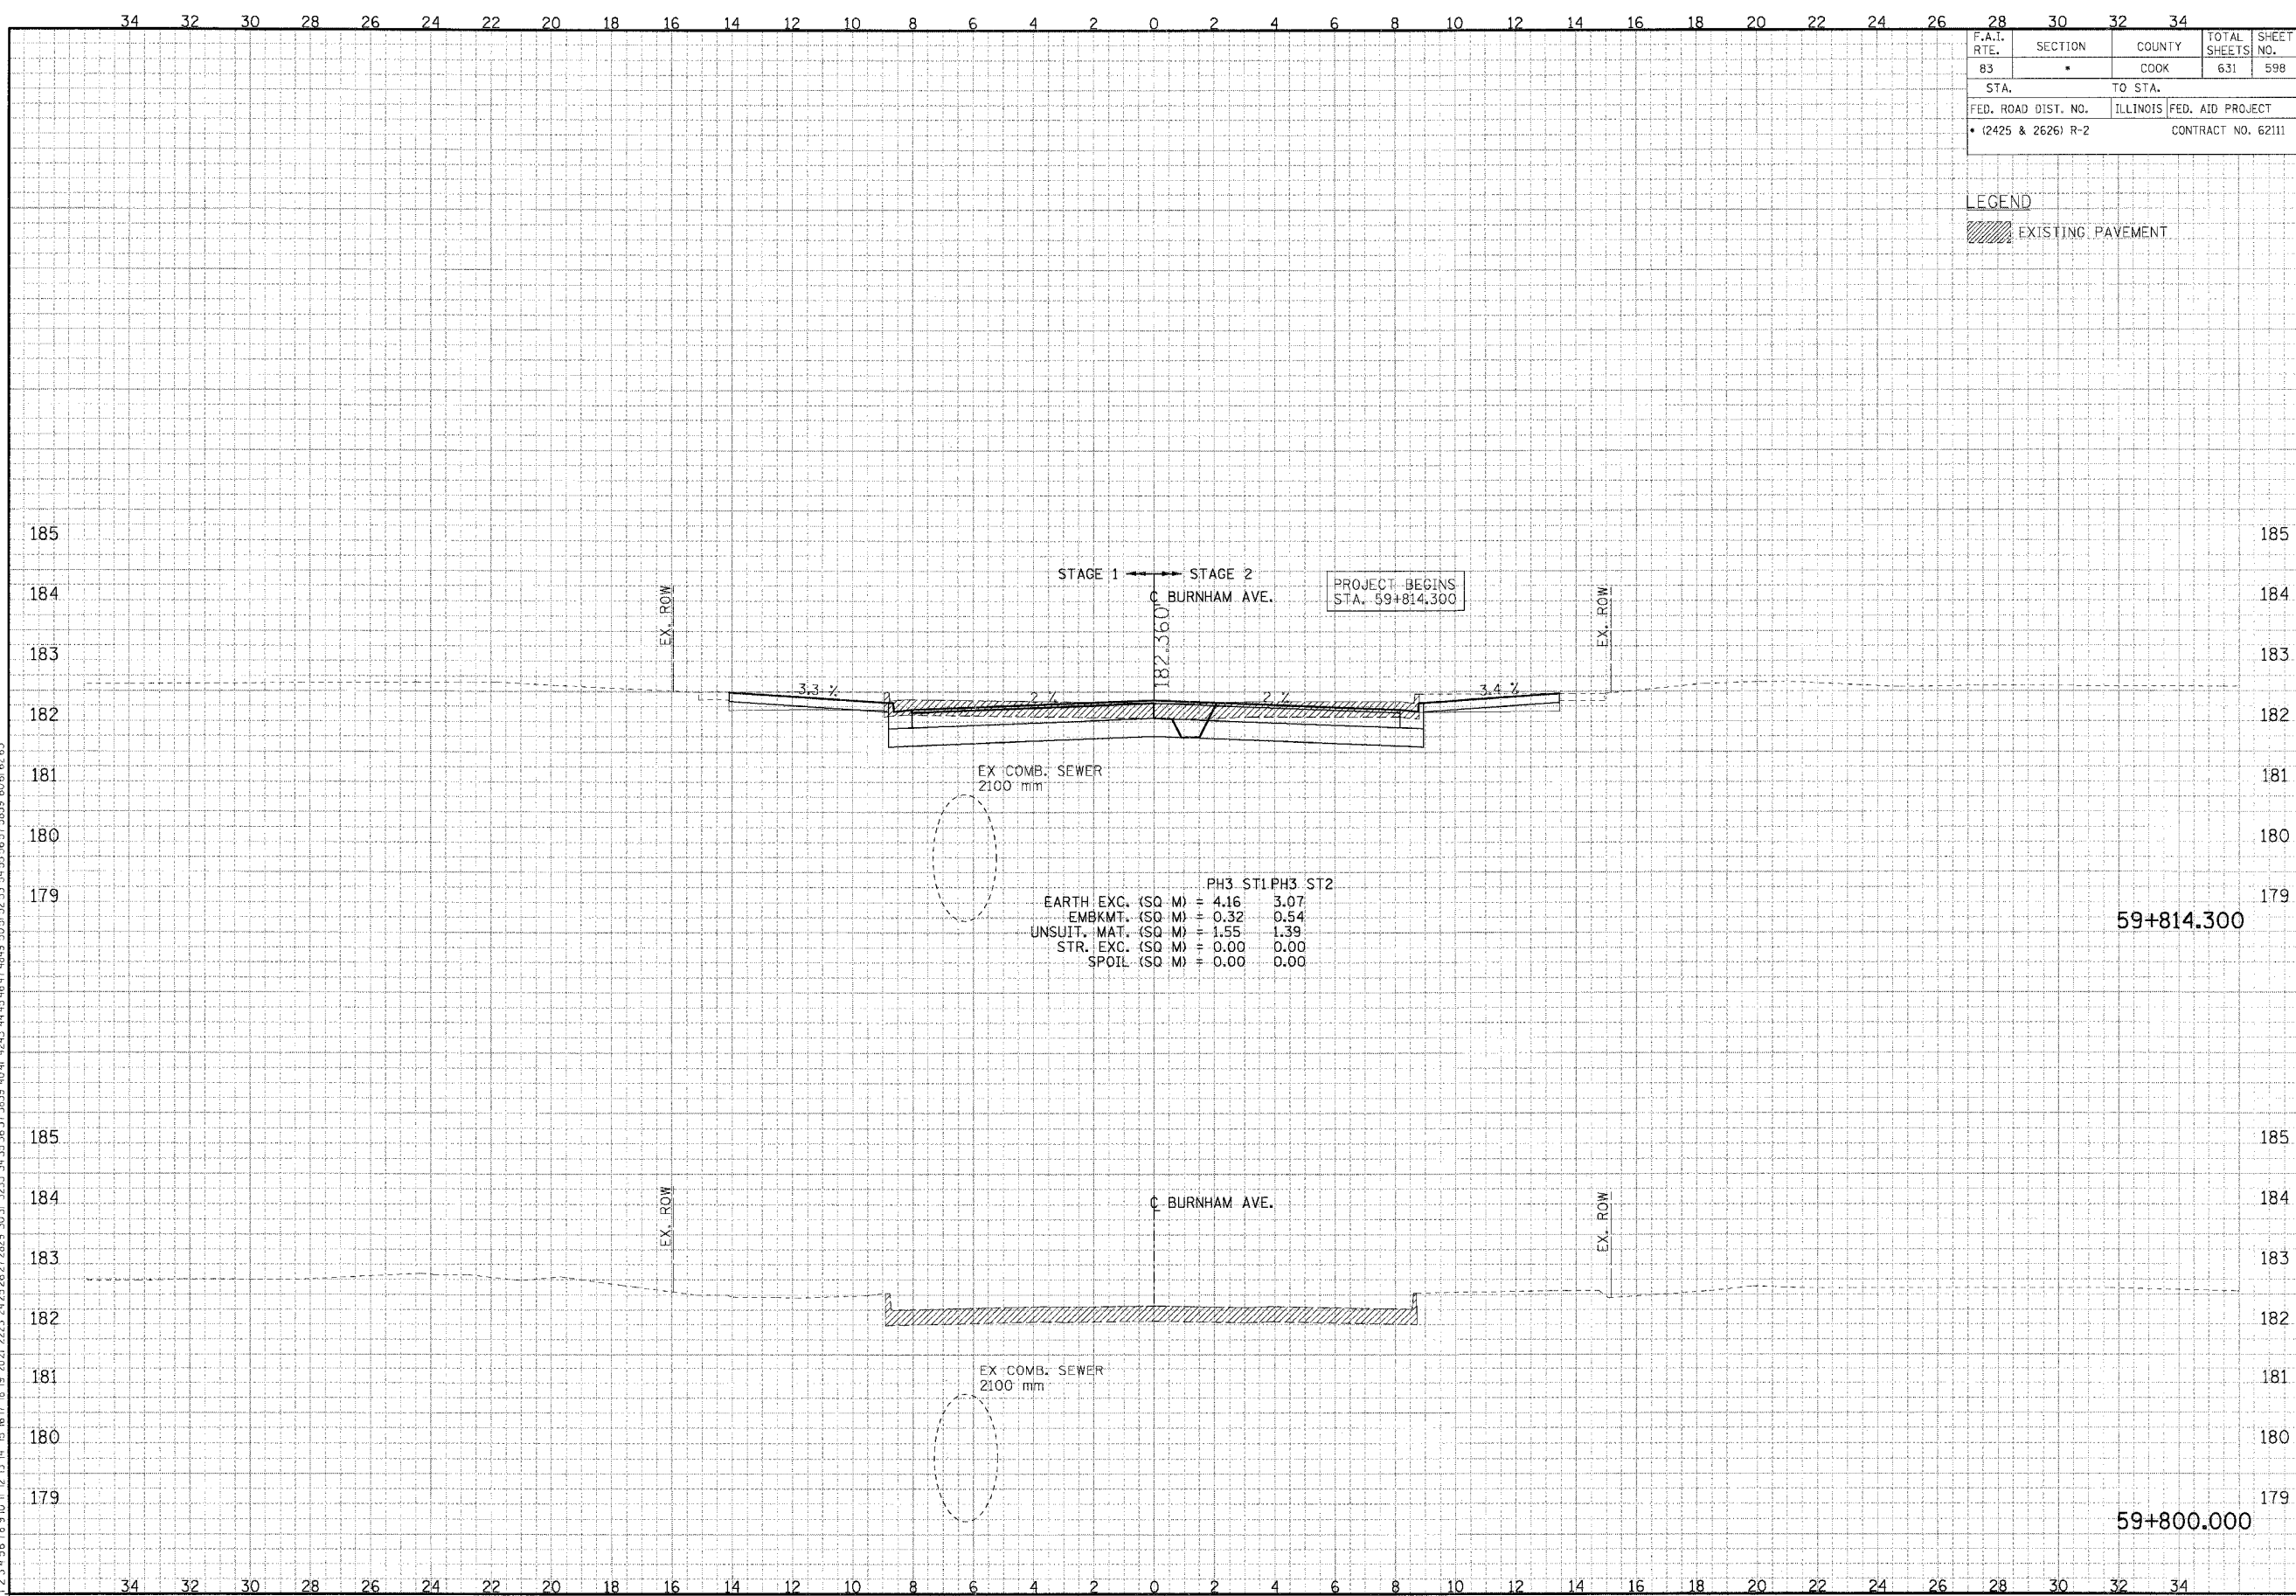

F.A.I. RTE.	SECTION	COUNTY	TOTAL SHEETS	SHEET NO.
83	*	COOK	631	598
STA.	TO STA.			
FED. ROAD DIST. NO.	ILLINOIS FED. AID PROJECT			
(2425 & 2626) R-2	CONTRACT NO. 62111			

LEGEND
 EXISTING PAVEMENT

CROSS-SECTIONS FOR BURNHAM AVENUE