

34 32 30 28 26 24 22 20 18 16 14 12 10 8 6 4 2 0 2 4 6 8 10 12 14 16 18 20 22 24 26 28 30 32 34



F.A.I. RTE.	SECTION	COUNTY	TOTAL SHEETS	SHEET NO.
83	*	COOK	631	611
STA.		TO STA.		
FED. ROAD DIST. NO.		ILLINOIS FED. AID PROJECT		
* (2425 & 2626) R-2		CONTRACT NO. 62111		

LEGEND  
 EXISTING PAVEMENT

FINAL SURVEY	DATE
BY	
REVISIONS	
NO.	DESCRIPTION
1	AS SHOWN

ORIGINAL SURVEY	DATE
BY	
REVISIONS	
NO.	DESCRIPTION
1	AS SHOWN

\HRT002A.DGN, \PR0002A.DGN, \PR0003A.DGN, \PR0004A.DGN, \PR0005A.DGN, \PR0006A.DGN, \PR0007A.DGN, \PR0008A.DGN, \PR0009A.DGN, \PR0010A.DGN, \PR0011A.DGN, \PR0012A.DGN, \PR0013A.DGN, \PR0014A.DGN, \PR0015A.DGN, \PR0016A.DGN, \PR0017A.DGN, \PR0018A.DGN, \PR0019A.DGN, \PR0020A.DGN, \PR0021A.DGN, \PR0022A.DGN, \PR0023A.DGN, \PR0024A.DGN, \PR0025A.DGN, \PR0026A.DGN, \PR0027A.DGN, \PR0028A.DGN, \PR0029A.DGN, \PR0030A.DGN, \PR0031A.DGN, \PR0032A.DGN, \PR0033A.DGN, \PR0034A.DGN, \PR0035A.DGN, \PR0036A.DGN, \PR0037A.DGN, \PR0038A.DGN, \PR0039A.DGN, \PR0040A.DGN, \PR0041A.DGN, \PR0042A.DGN, \PR0043A.DGN, \PR0044A.DGN, \PR0045A.DGN, \PR0046A.DGN, \PR0047A.DGN, \PR0048A.DGN, \PR0049A.DGN, \PR0050A.DGN, \PR0051A.DGN, \PR0052A.DGN, \PR0053A.DGN, \PR0054A.DGN, \PR0055A.DGN, \PR0056A.DGN, \PR0057A.DGN, \PR0058A.DGN, \PR0059A.DGN, \PR0060A.DGN, \PR0061A.DGN, \PR0062A.DGN, \PR0063A.DGN, \PR0064A.DGN, \PR0065A.DGN, \PR0066A.DGN, \PR0067A.DGN, \PR0068A.DGN, \PR0069A.DGN, \PR0070A.DGN, \PR0071A.DGN, \PR0072A.DGN, \PR0073A.DGN, \PR0074A.DGN, \PR0075A.DGN, \PR0076A.DGN, \PR0077A.DGN, \PR0078A.DGN, \PR0079A.DGN, \PR0080A.DGN, \PR0081A.DGN, \PR0082A.DGN, \PR0083A.DGN, \PR0084A.DGN, \PR0085A.DGN, \PR0086A.DGN, \PR0087A.DGN, \PR0088A.DGN, \PR0089A.DGN, \PR0090A.DGN, \PR0091A.DGN, \PR0092A.DGN, \PR0093A.DGN, \PR0094A.DGN, \PR0095A.DGN, \PR0096A.DGN, \PR0097A.DGN, \PR0098A.DGN, \PR0099A.DGN, \PR0100A.DGN

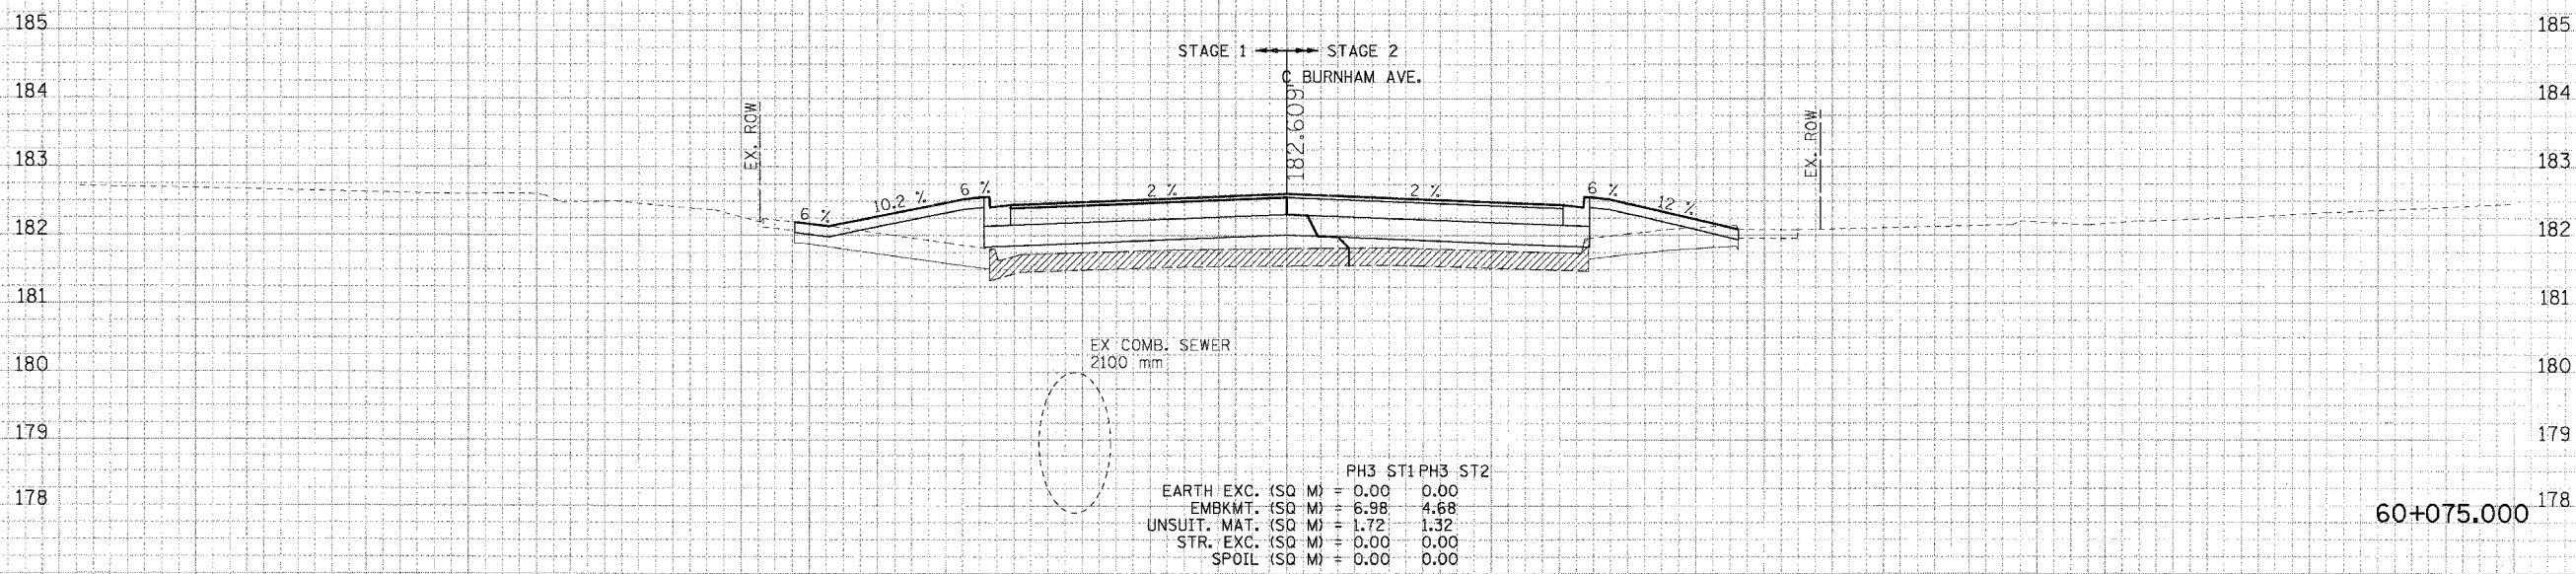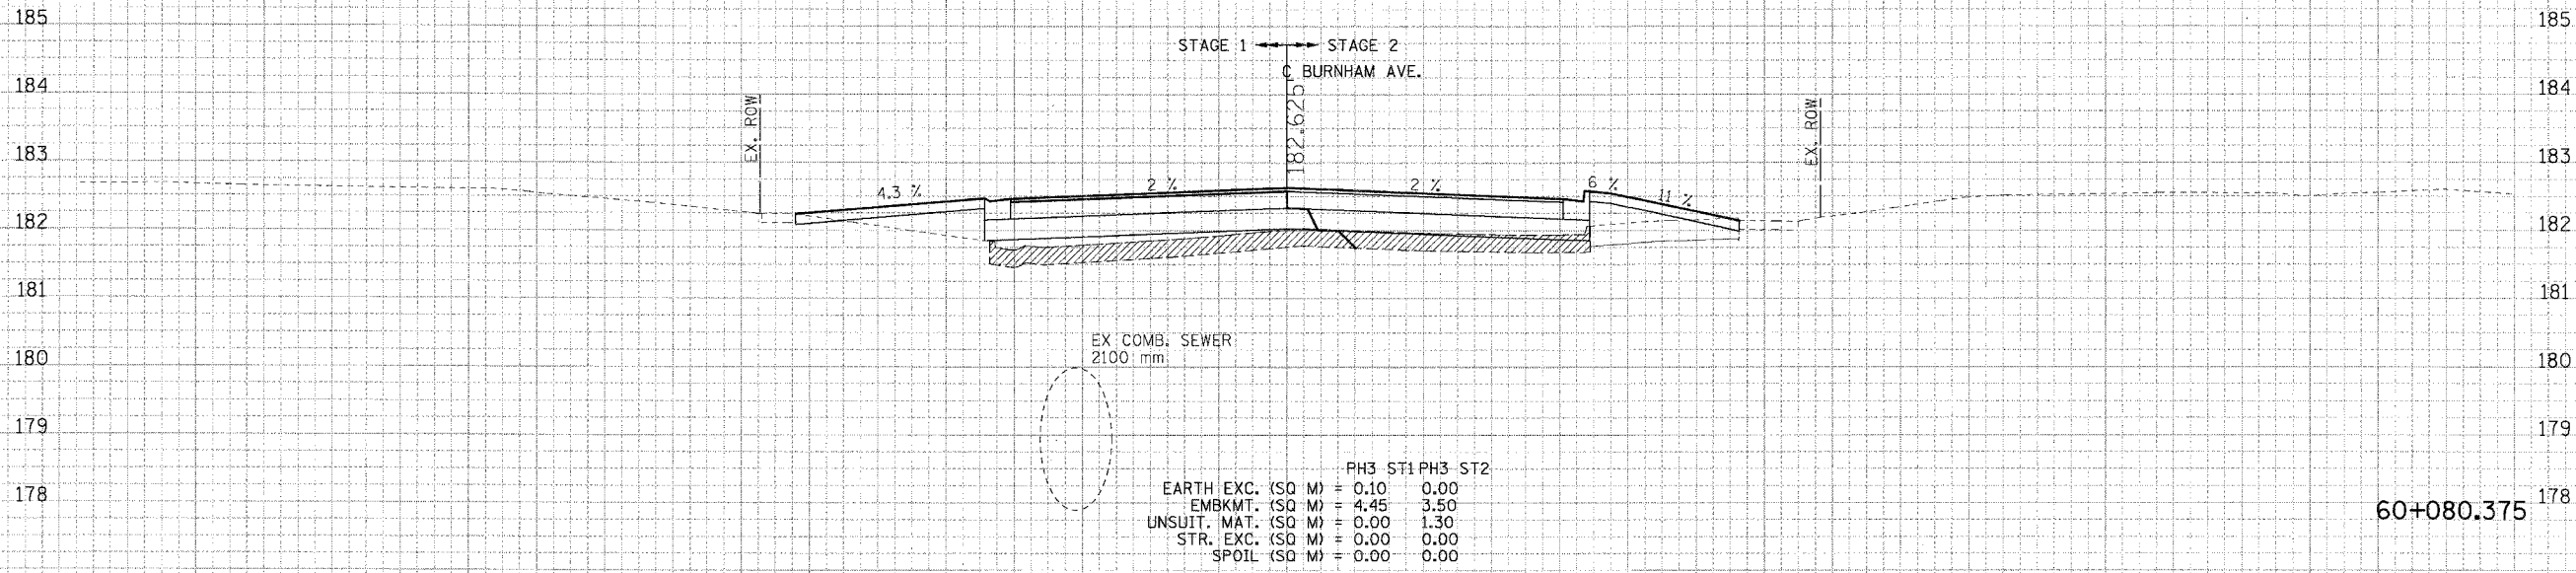

CROSS-SECTIONS FOR BURNHAM AVENUE