

34 32 30 28 26 24 22 20 18 16 14 12 10 8 6 4 2 0 2 4 6 8 10 12 14 16 18 20 22 24 26 28 30 32 34


F.A.I. RTE.	SECTION	COUNTY	TOTAL SHEETS	SHEET NO.
83		COOK	631	624
STA.		TO STA.		
FED. ROAD DIST. NO.		ILLINOIS FED. AID PROJECT		
• (2425 & 2626) R-2		CONTRACT NO. 62111		

FINAL SURVEY	REVISIONS	DATE
NOTE BOOK	PLOTTED	
	TEMPLATE	
	AREAS CHECKED	

ORIGINAL SURVEY	BY	DATE
NOTE BOOK		

\\PRI007A.DGN, \\PRI002A.DGN, \\PRI005A.DGN, \\PRI002A.DGN, \\PRI007A.DGN, \\PRI003A.DGN, \\PRI007A.DGN, \\PRI007A.DGN  
 8-18-2005 10:29:17 T:\ADOCUMENTS\931501\CIVIL\DWG\XST007A.DGN, \\PR06002A.DGN, \\PR06002A.DGN, \\PR06002A.DGN, \\PR06002A.DGN  
 1 2 

**LEGEND**  
 EXISTING PAVEMENT  
 STRUCTURAL EXCAVATION

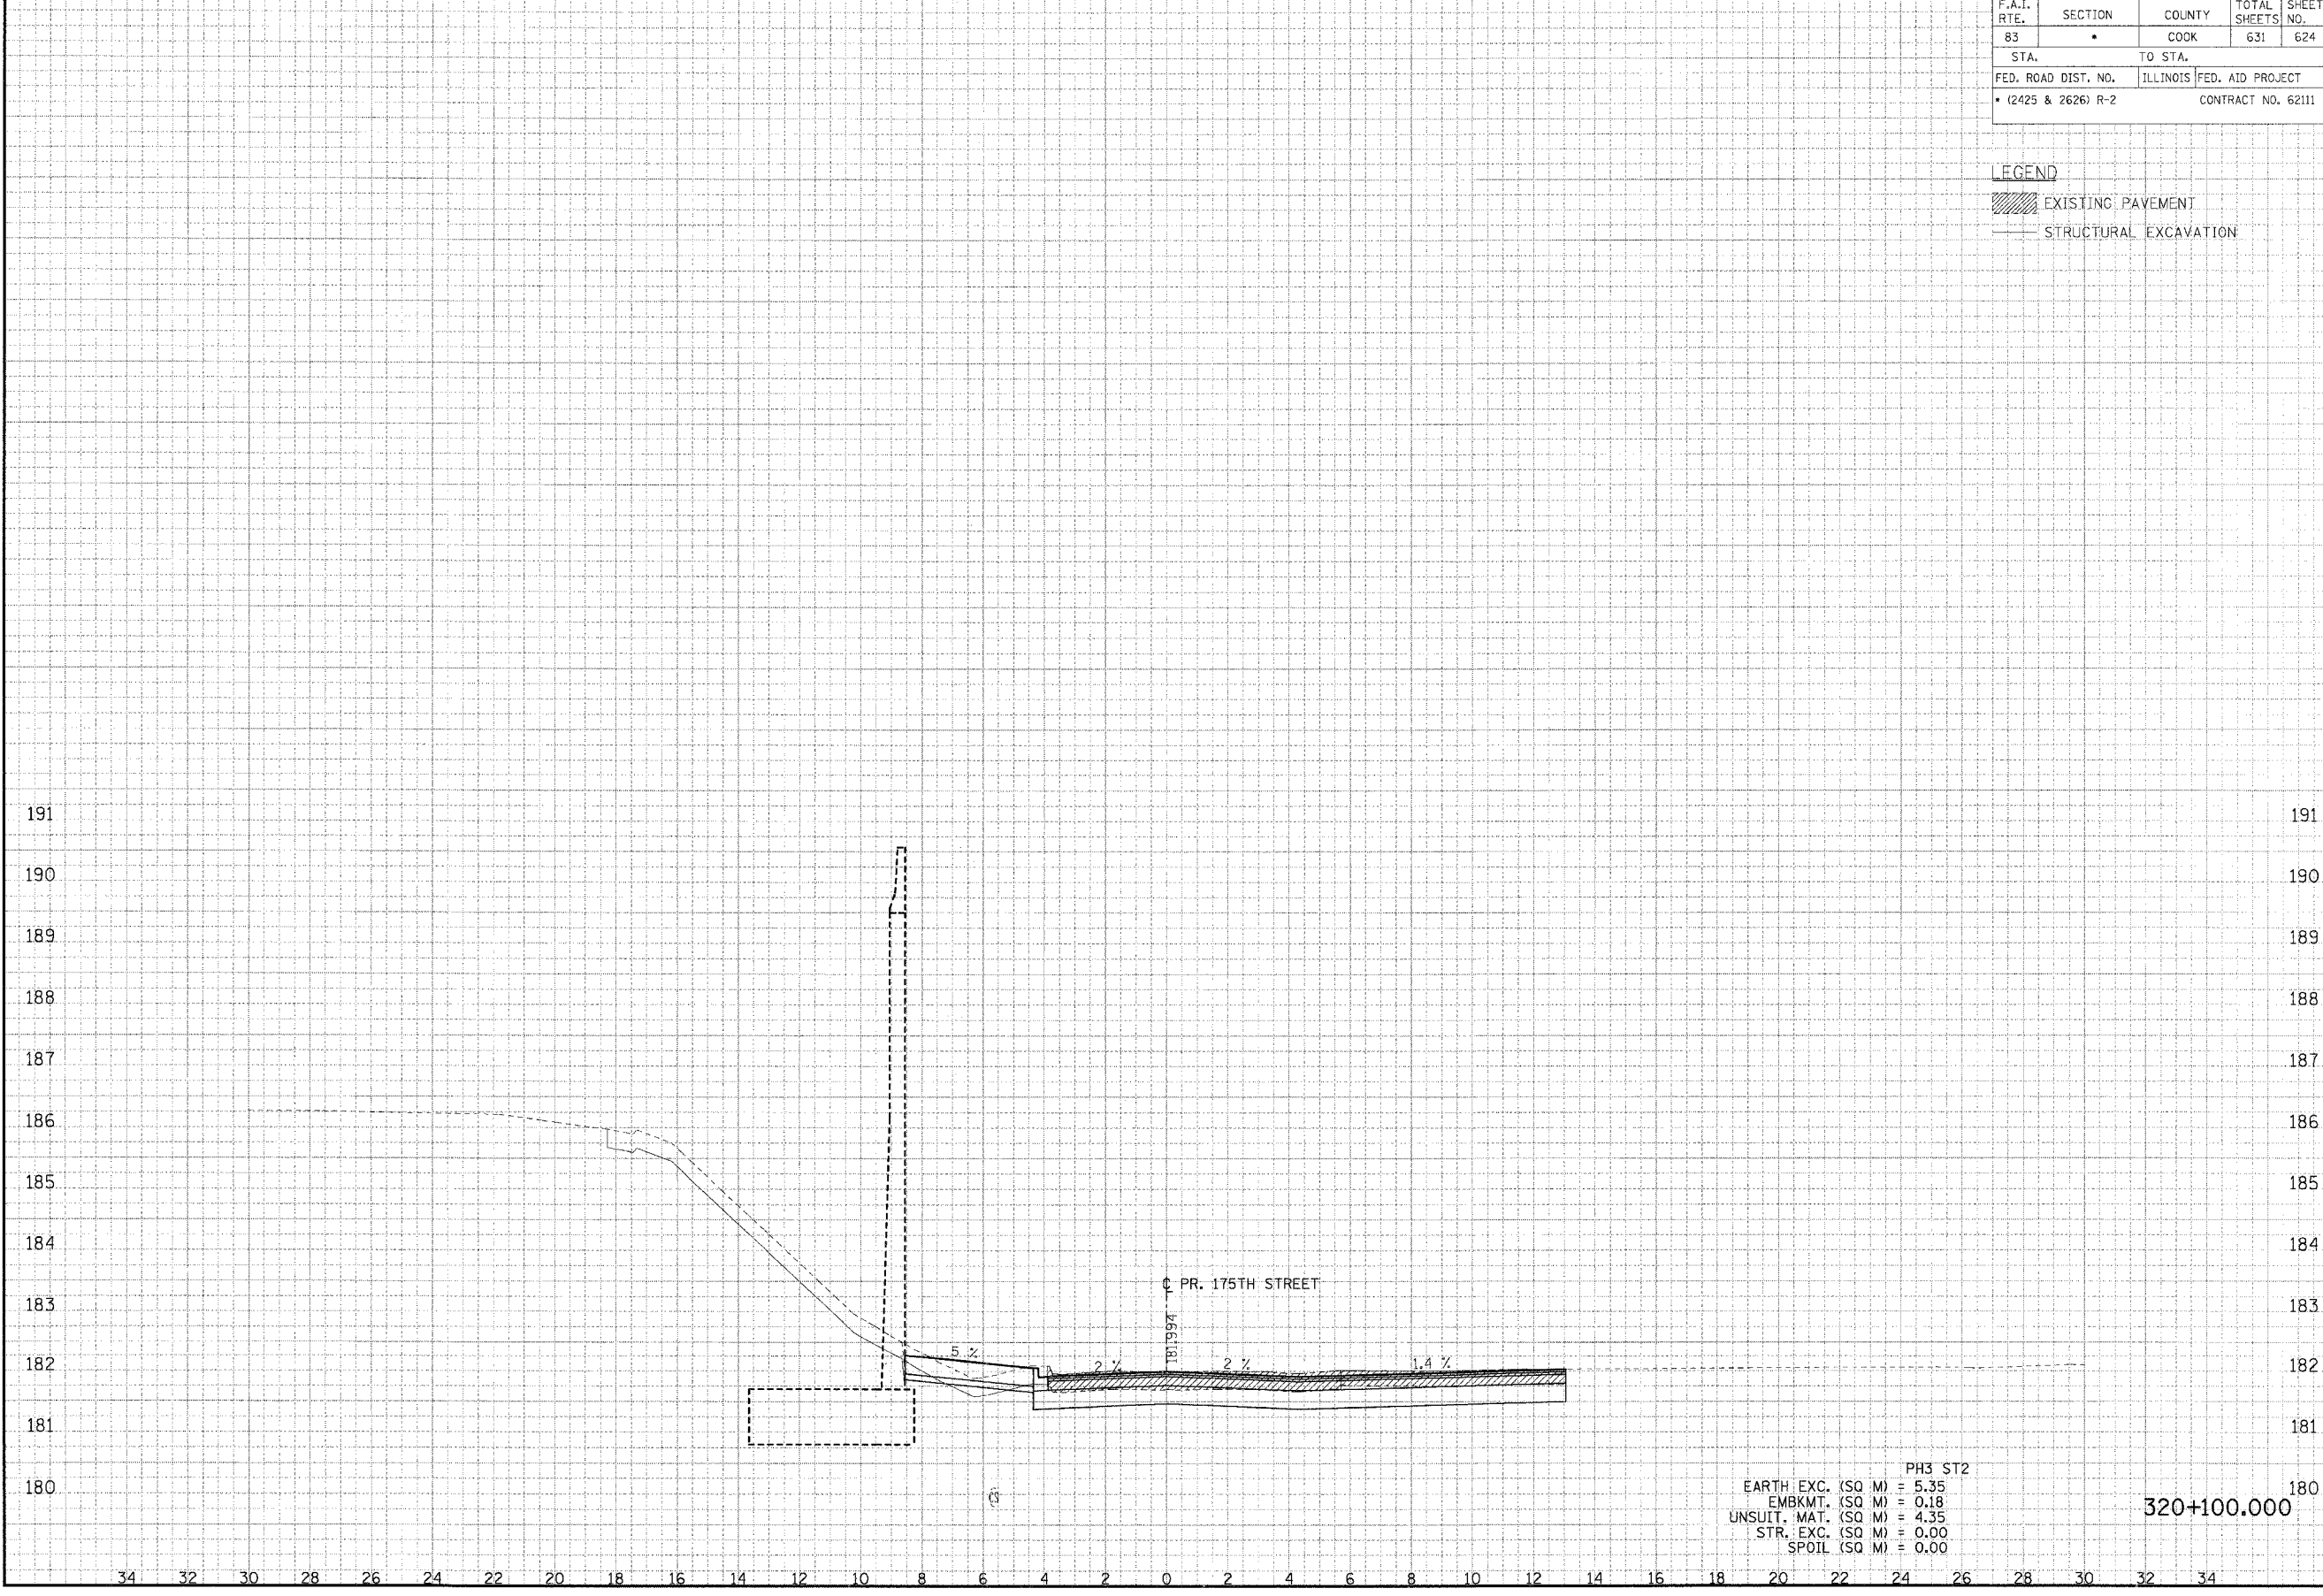

	PH3 ST2
EARTH EXC. (SQ M)	= 5.35
EMBKMT. (SQ M)	= 0.18
UNSUIT. MAT. (SQ M)	= 4.35
STR. EXC. (SQ M)	= 0.00
SPOIL (SQ M)	= 0.00

320+100.000

CROSS-SECTIONS FOR 175TH STREET