



|                     |          |                            |              |           |
|---------------------|----------|----------------------------|--------------|-----------|
| F.A.I.              | SECTION  | COUNTY                     | TOTAL SHEETS | SHEET NO. |
| 94/90               | *        | COOK                       | 419          | 86        |
| STA. 1602+00        |          | TO STA. 1626+00            |              |           |
| FED. ROAD DIST. NO. | ILLINOIS | FED. AID PROJECT           |              |           |
| 62580               |          | *(1818, ETC. 2324.6-IPJR-9 |              |           |

FOR INFORMATION ONLY

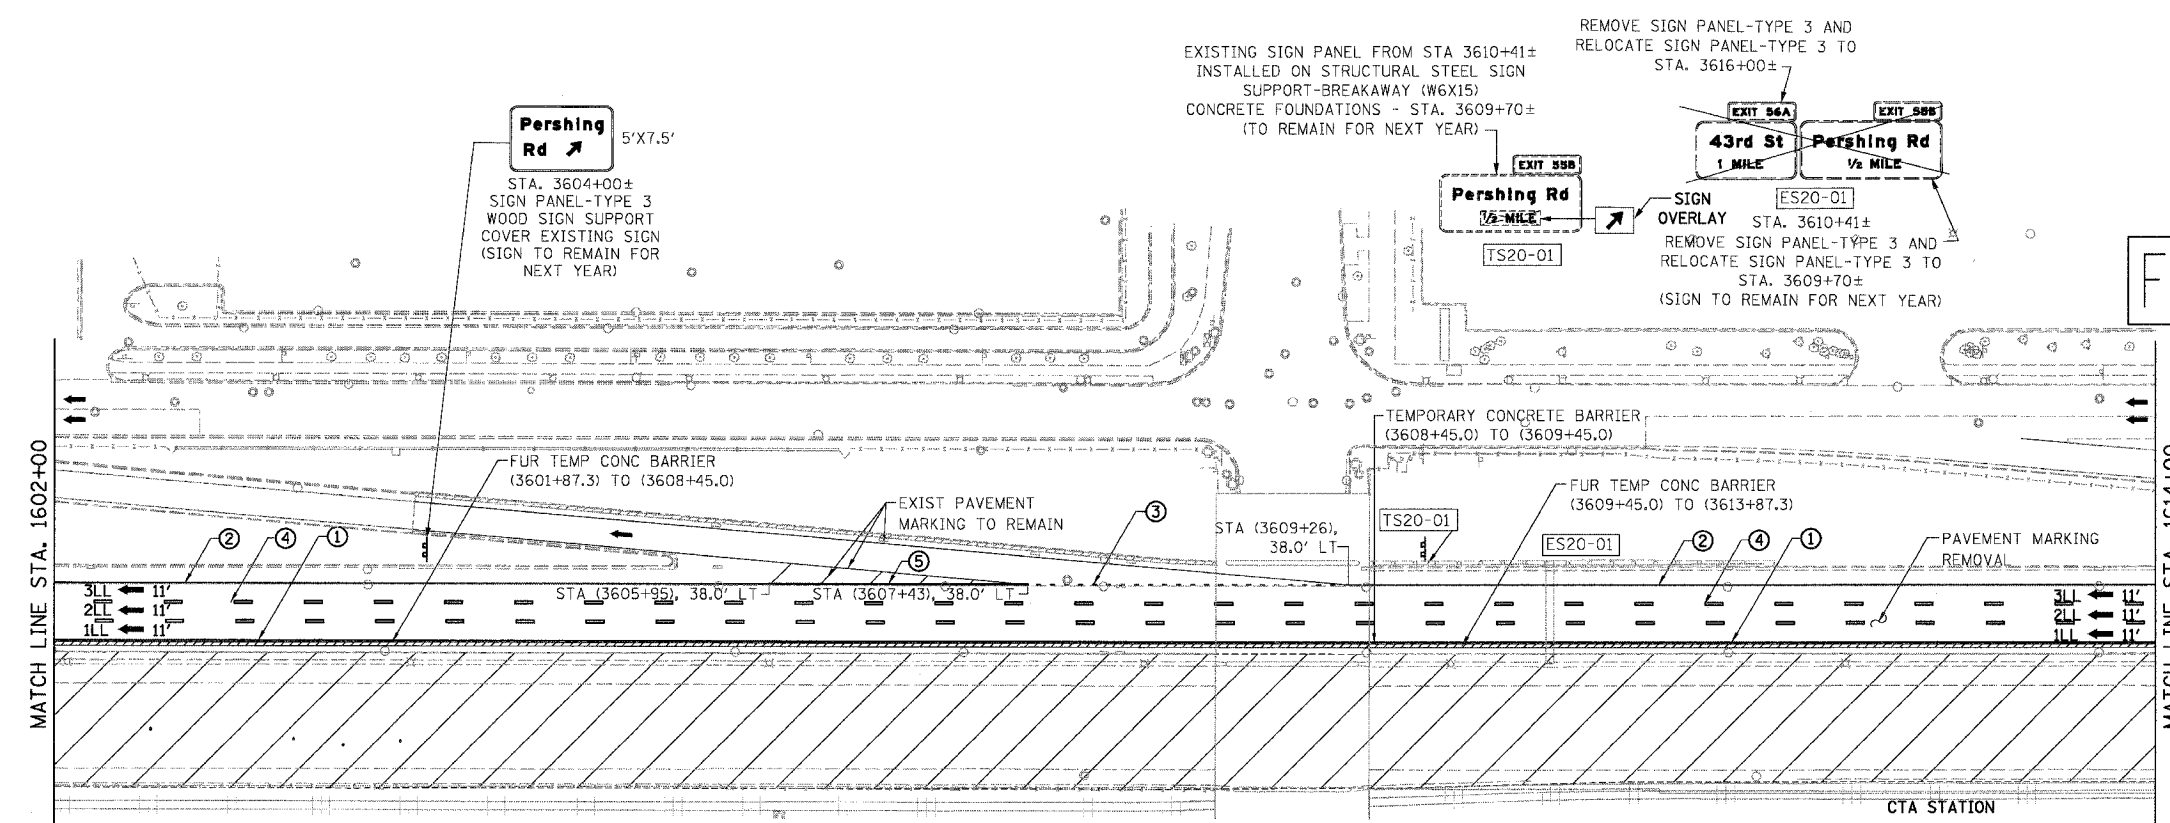

- LEGEND**
- WORK ZONE
  - TEMPORARY PAVEMENT
  - 1LL TRAFFIC LANE & DIRECTION OF TRAFFIC
  - DRUM OR BARRICADE TYPE II WITH STEADY BURN LIGHT
  - IMPACT ATTENUATORS, TEMPORARY (NON-REDIRECTIVE), TEST LEVEL 3
  - BARRICADE TYPE III
  - TEMPORARY CONCRETE BARRIER
  - ① LINE 4" (YELLOW EDGE LINE)
  - ② LINE 4" (WHITE EDGE LINE)
  - ③ LINE 4" (SKIP DASH, 6' SKIP - 2' DASH, WHITE)
  - ④ LINE 5" (SKIP DASH, 30' SKIP - 10' DASH, WHITE)
  - ⑤ LINE 8" (WHITE GORE LINE)
  - ⑥ LINE 8" (SKIP DASH, 12' SKIP - 3' DASH, WHITE)
  - ⑦ LINE 12" (DIAGONAL, 30' C-C)
  - ⑧ LINE 12" (DIAGONAL, 500' C-C)
  - ⑨ LETTERS AND SYMBOLS
  - ESx-xx EXISTING SIGNS
  - TSx-xx TEMPORARY SIGNS

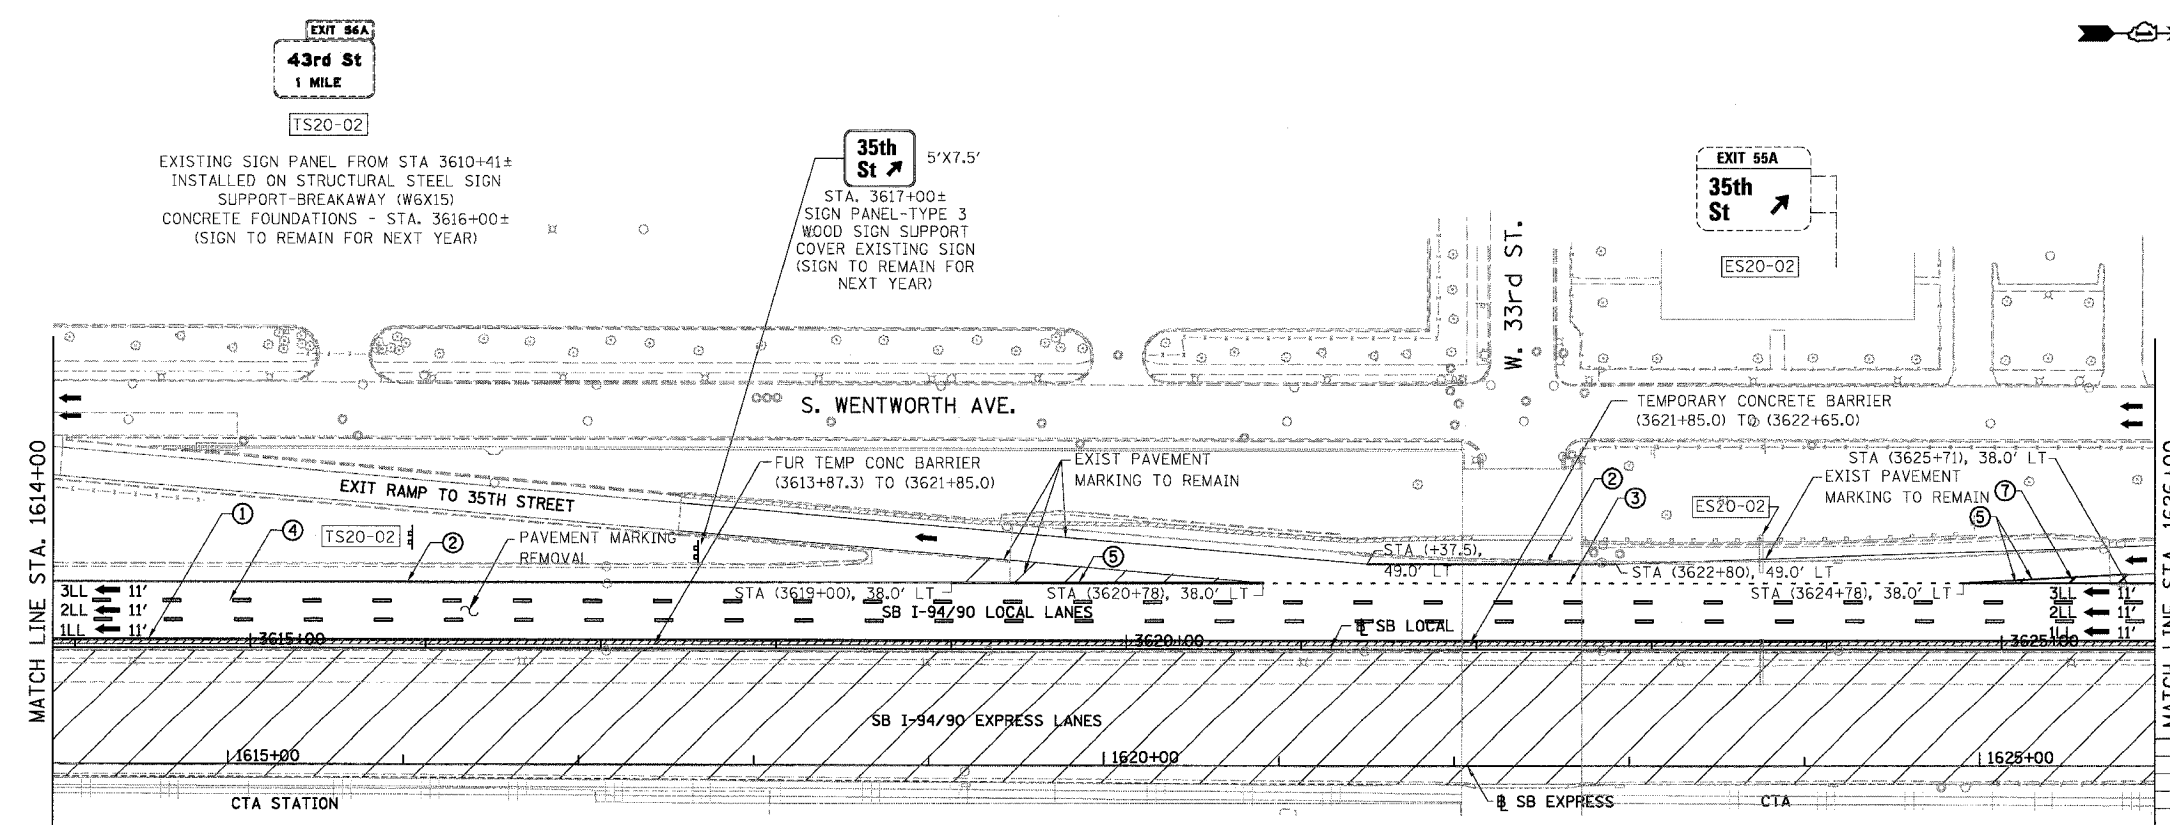

- STATIONING**
- +##.## STATION PROVIDED FROM THE I-90/94 EXPRESS LANES
  - (+##.##) STATION PROVIDED FROM THE I-90/94 LOCAL LANES
  - [+##.##] STATION PROVIDED FROM THE SLIP RAMP

NOTE:  
ALL PAVEMENT MARKINGS ON THIS SHEET WILL BE PAVEMENT MARKING TAPE, TYPE III, UNLESS OTHERWISE NOTED.

| REVISIONS |      |
|-----------|------|
| NAME      | DATE |
|           |      |
|           |      |
|           |      |
|           |      |

ILLINOIS DEPARTMENT OF TRANSPORTATION  
F.A.I. 94/90 (DAN RYAN EXPRESSWAY)  
31ST STREET TO 71ST STREET  
SB EXPRESS LANE RECONSTRUCTION  
MAINTENANCE OF TRAFFIC PLAN STAGE 1  
SOUTHBOUND STA. 1602+00 TO STA. 1626+00  
SCALE: 1"=50'  
DATE: 7/22/2005  
DRAWN BY: RA  
CHECKED BY: RS

BOWMAN, BARRETT & ASSOCIATES INC.  
CONSULTING ENGINEERS  
Chicago, Illinois  
312.228.0100  
www.bbainc.com

