




F.A.I.	SECTION	COUNTY	TOTAL SHEETS	SHEET NO.
84/90	2003-028F	COOK	419	133
STA.	TO STA.			
FED. ROAD DIST. NO.	ILLINOIS	FED. AID PROJECT		
62580				

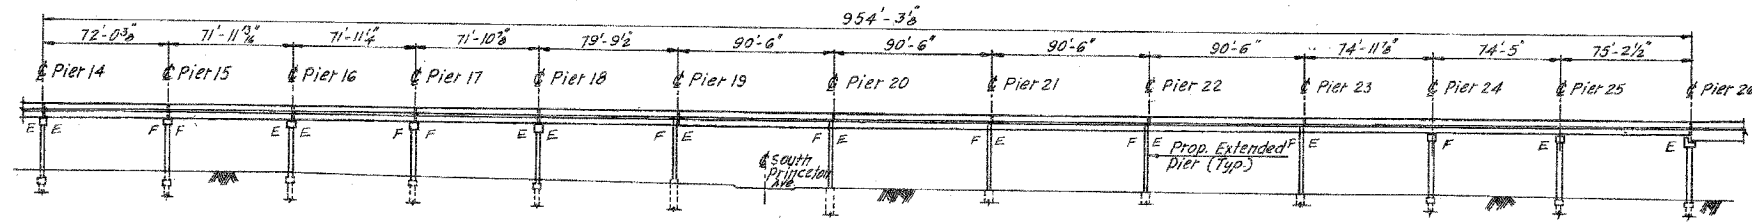

**ELEVATION**

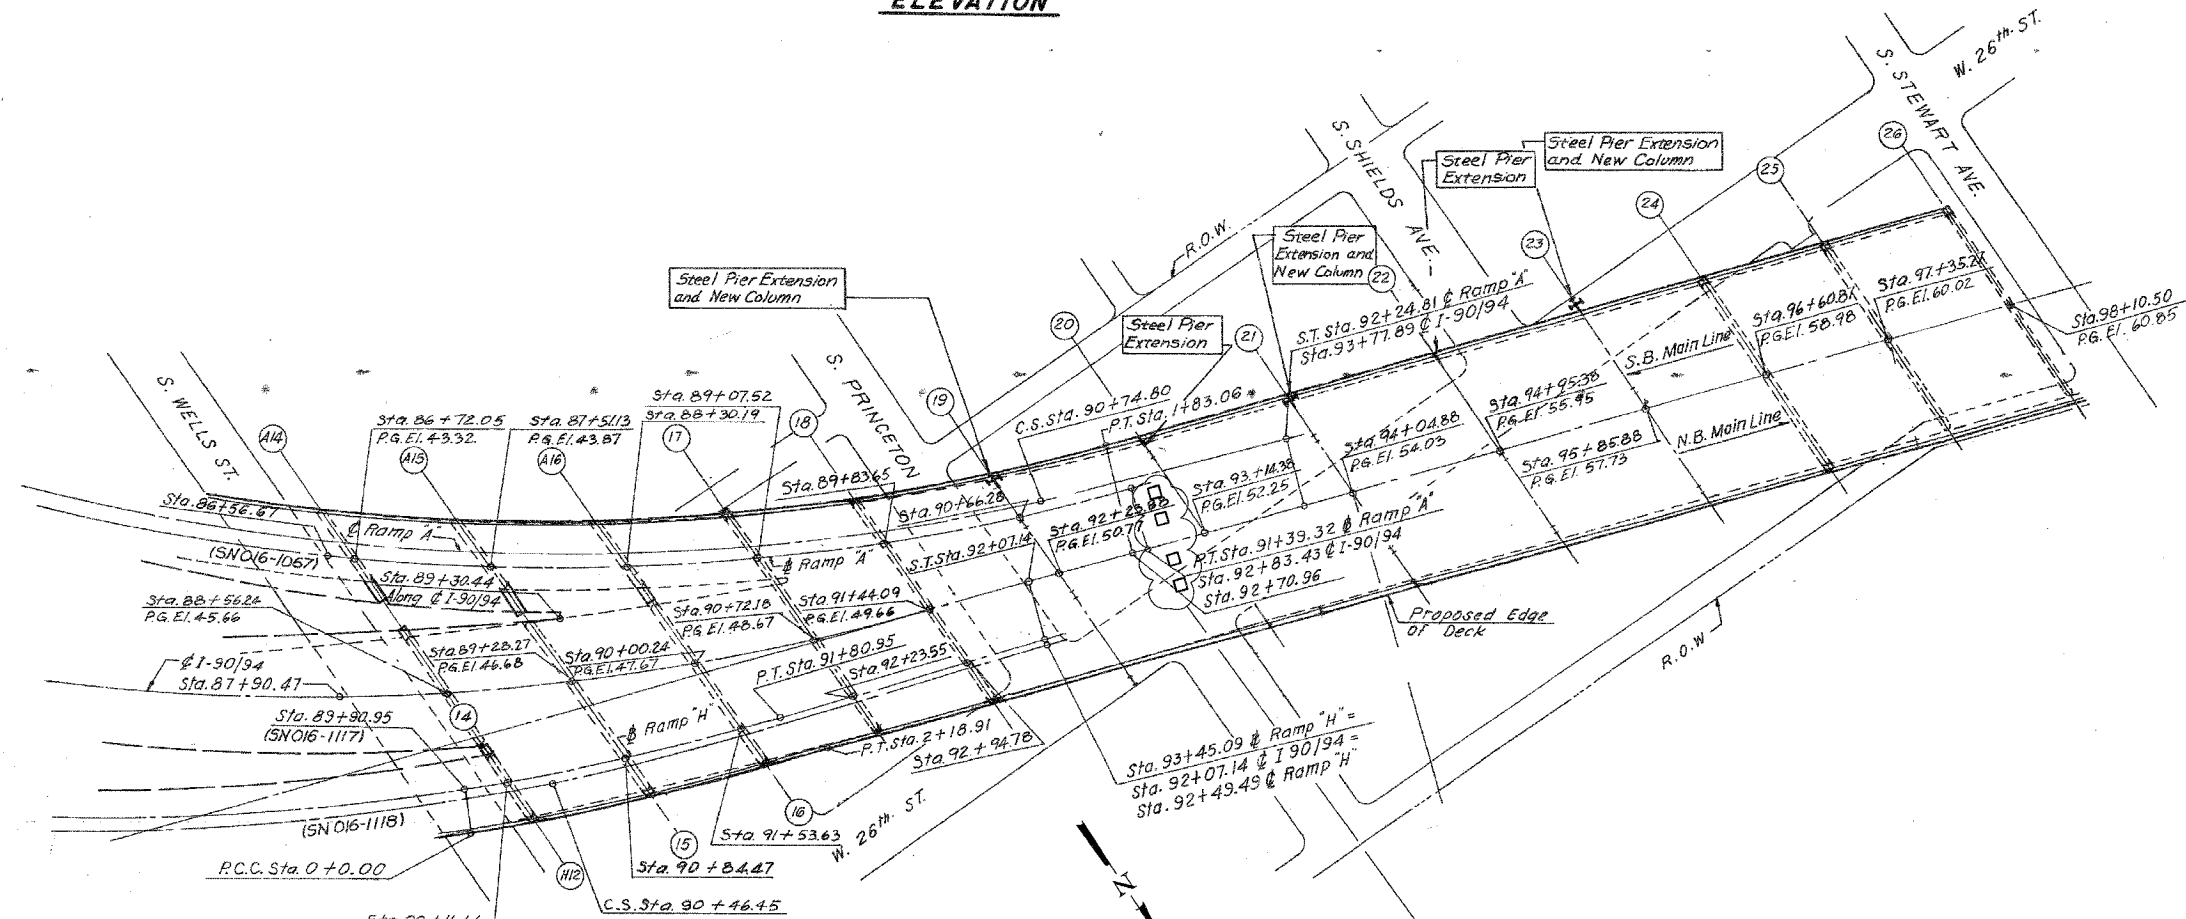

**PLAN**

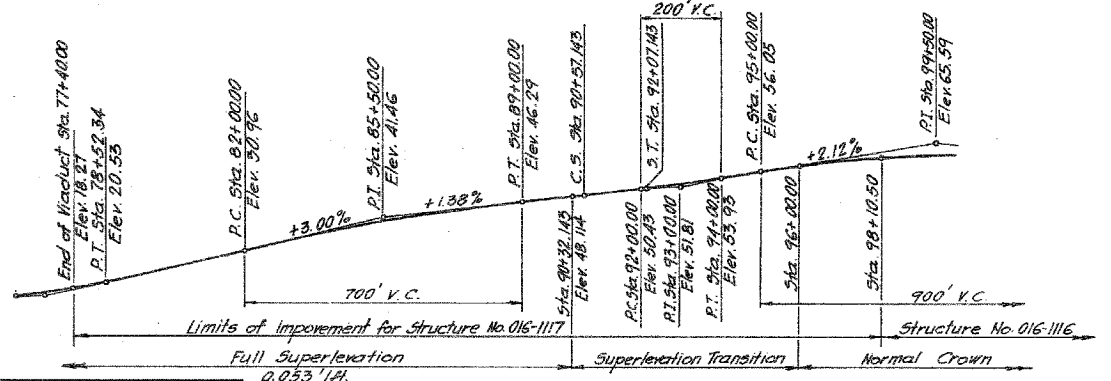

**MAINLINE PROFILE GRADE**

For Notes and Legend see sheet 132.

BOWMAN, BARRETT & ASSOCIATES INC.  
CONSULTING ENGINEERS  
Chicago, Illinois  
312.228.0100  
www.bbainc.com

REVISIONS	NAME	DATE

ILLINOIS DEPARTMENT OF TRANSPORTATION  
F.A.I. 94/90 (DAN RYAN EXPRESSWAY)  
NB DAN RYAN ELEVATED BRIDGE  
REPAIR FROM 15TH TO 28TH STREETS  
GENERAL PLAN AND ELEVATION  
SN 016-1117, SN 016-1118 (CONT.)  
SCALE: NTS  
DATE: 7/22/2005  
DRAWN BY: BDC  
CHECKED BY: BLU

7/20/2005 11:27 AM