




F.A.I.	SECTION	COUNTY	TOTAL SHEETS	SHEET NO.
84/90	2003-028F	COOK	419	135
STA.		TO STA.		
FED. ROAD DIST. NO.		ILLINOIS FED. AID PROJECT		
62580				

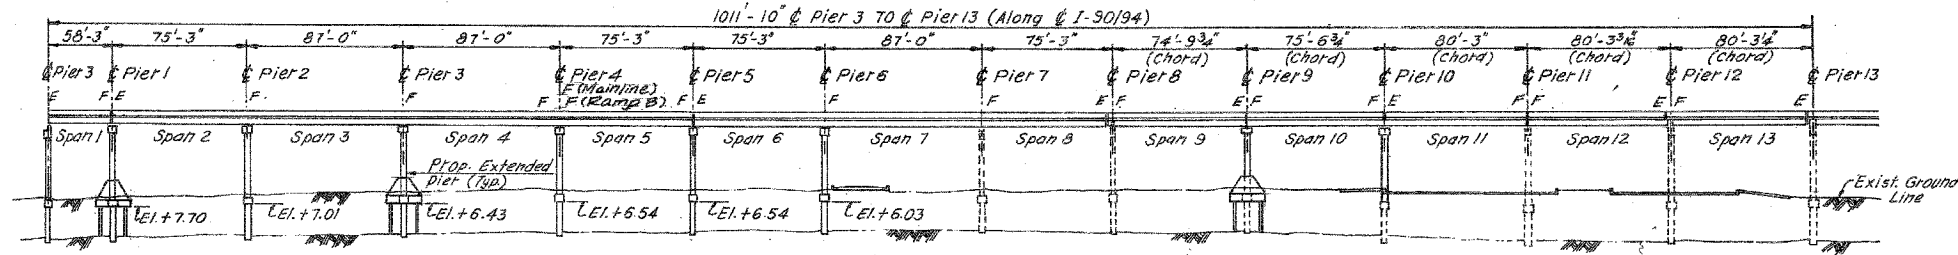


ELEVATION

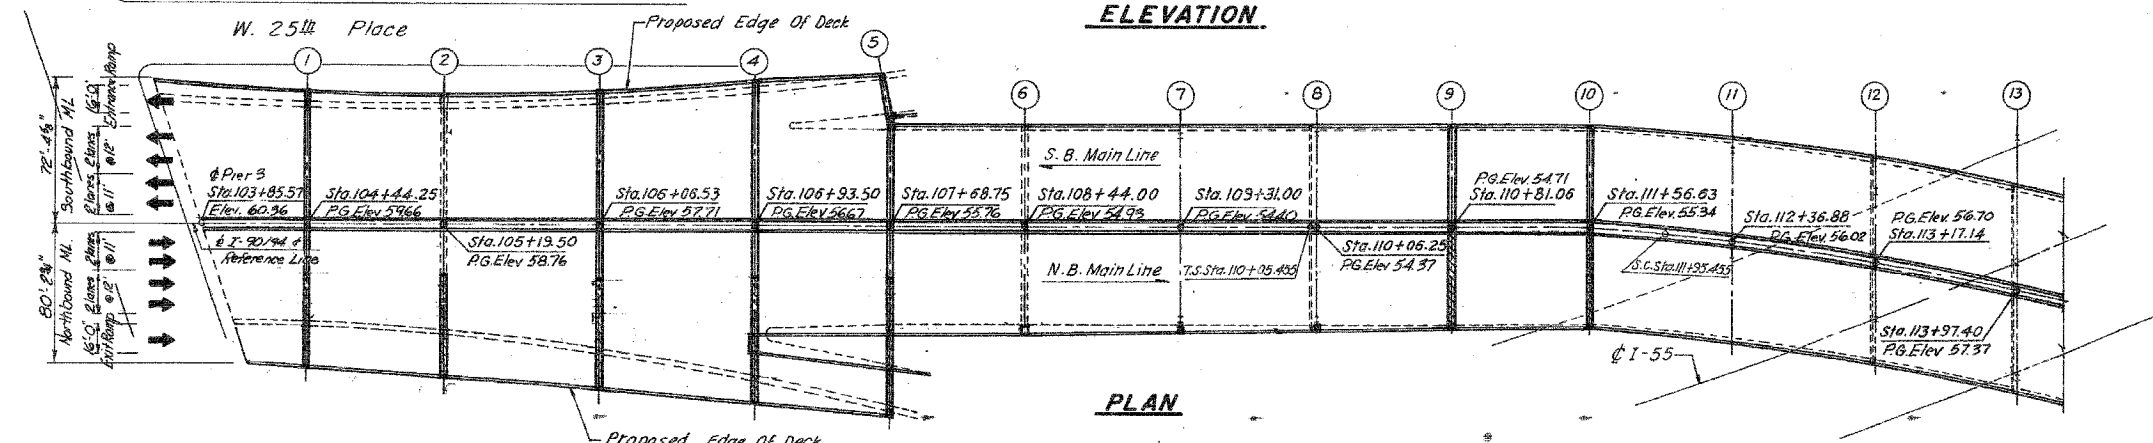


PLAN

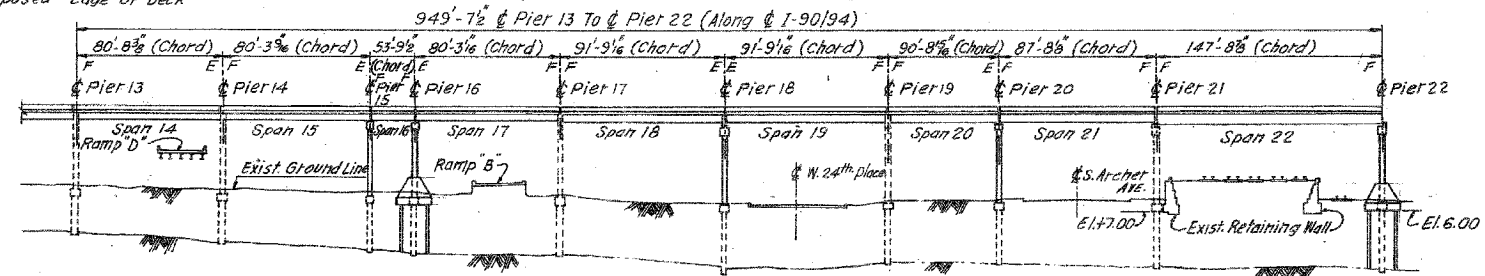

ELEVATION

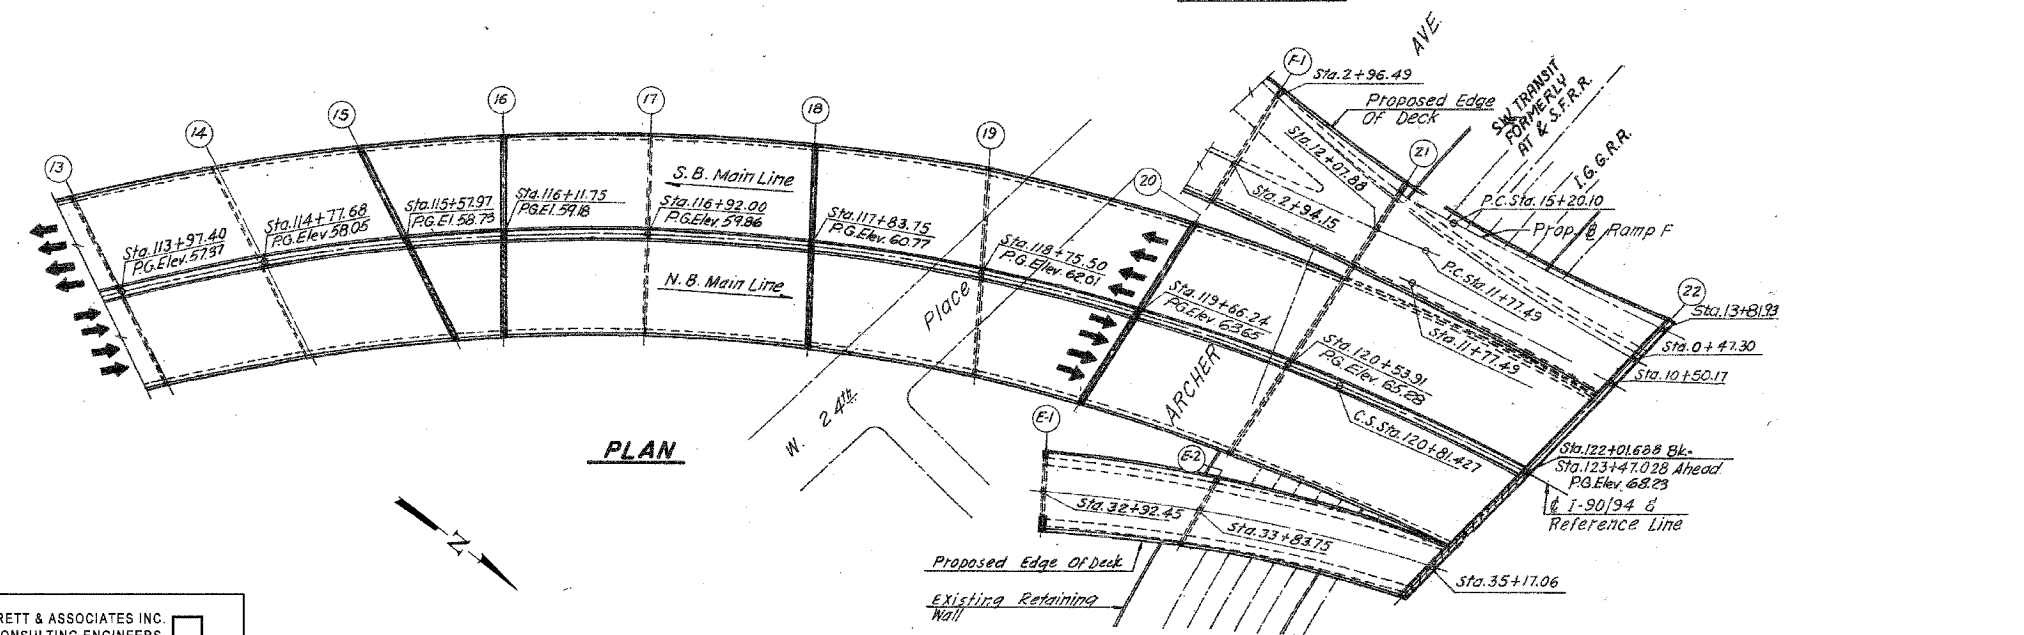

PLAN

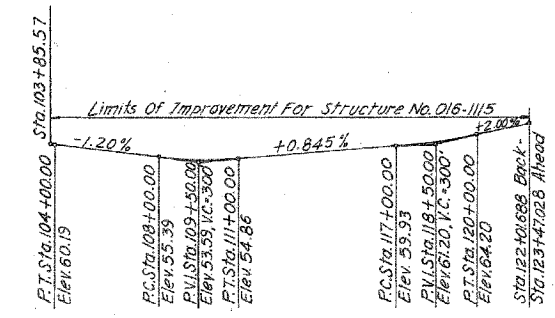

PROFILE GRADE
DAN RYAN EXPRESSWAY (I-90/94)

REVISIONS	DATE

ILLINOIS DEPARTMENT OF TRANSPORTATION
F.A.I. 94/90 (DAN RYAN EXPRESSWAY)
NB DAN RYAN ELEVATED BRIDGE
REPAIR FROM 15TH TO 28TH STREETS
GENERAL PLAN AND ELEVATION
SN 016-1115

SCALE: NTS
 DATE: 7/22/2005
 DRAWN BY: BDC
 CHECKED BY: BLU

BOWMAN, BARRETT & ASSOCIATES INC.
 CONSULTING ENGINEERS
 Chicago, Illinois
 312.228.0100
 www.bbainc.com

For Notes and Legend see sheet 132.

7/20/2005 5:07:30 PM