




F.A.I.	SECTION	COUNTY	TOTAL SHEETS	SHEET NO.
94/90	2003-028F	COOK	419	315
STA.		TO STA.		
62580				
FED. ROAD DIST. NO.	ILLINOIS	FED. AID PROJECT		

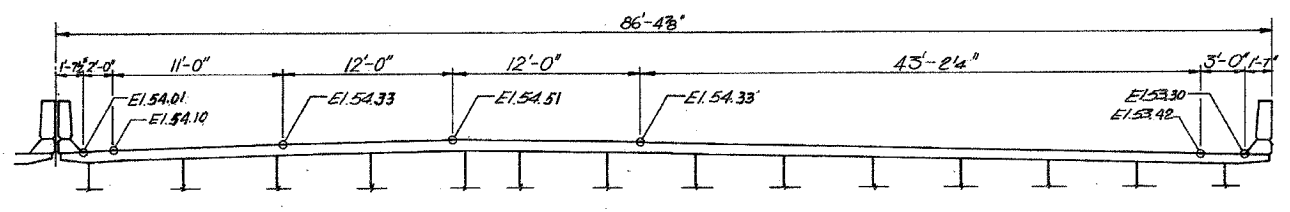


**EXPANSION JOINT AT PIER No. 7**  
4 in. NEOPRENE

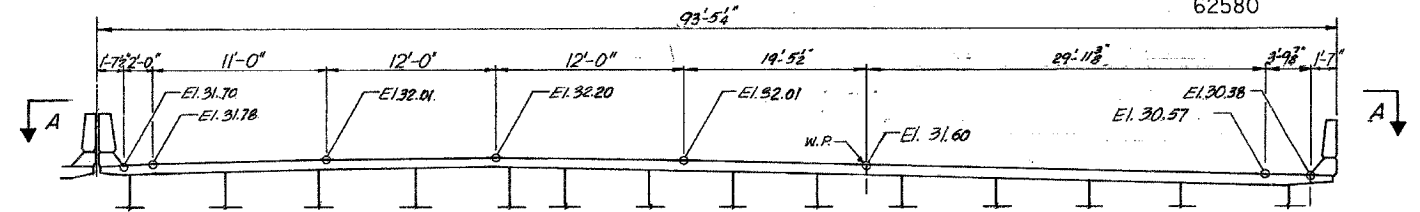


**EXPANSION JOINT AT PIER No. 19**  
4 in. NEOPRENE

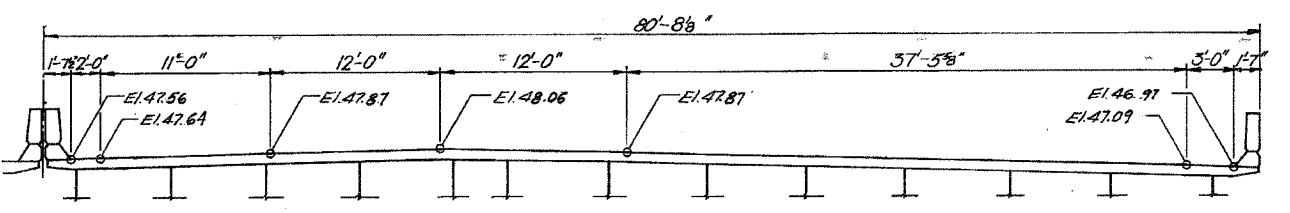


**EXPANSION JOINT AT PIER No. 11**  
4 in. NEOPRENE

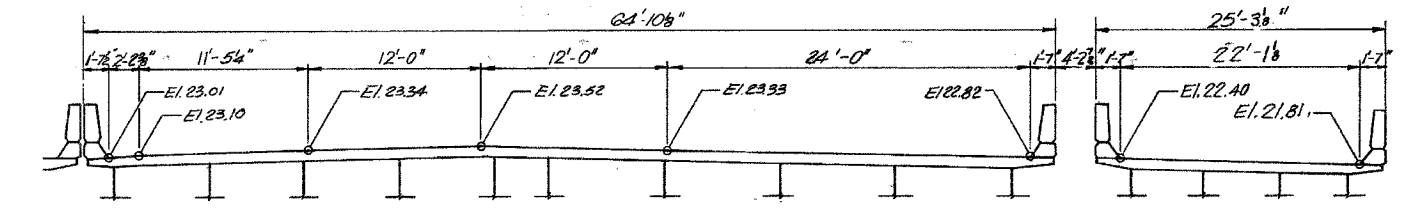


**EXPANSION JOINT AT PIER No. 23**  
2 1/2 in. NEOPRENE

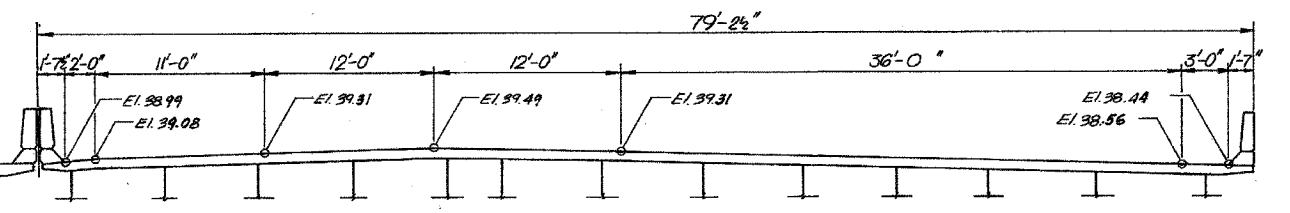

**EXPANSION JOINT AT PIER No. 15**  
4 in. NEOPRENE

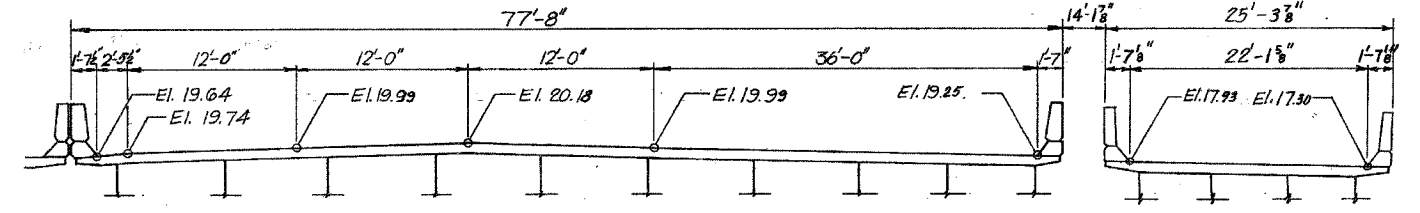

**EXPANSION JOINT AT NORTH ABUTMENT**  
2 1/2 in. PREFORMED JOINT SEAL

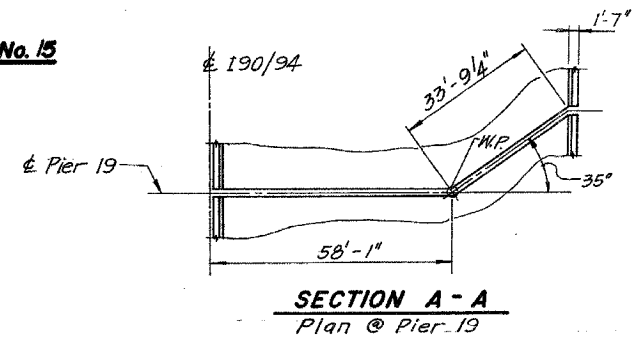

- Notes:
1. All dimensions are along Centerline of Joint.
  2. For details see sheets T-J1, T-J2 & T-J3.
  3. All Sections looking up-station.

12-1-88

STATE OF ILLINOIS  
DEPARTMENT OF TRANSPORTATION  
F.A.I. ROUTE 90/94 (DAN RYAN EXPRESSWAY)  
SECTION 1985 - 077BR - COOK COUNTY  
N.B. MAINLINE RECONSTRUCTION  
STRUCTURE 016-0137  
TRANSVERSE DECK JOINT ELEVATION  
Scale: NONE  
Date: AUG. 1988  
Drawn By: CAD  
Checked By: MEM  
ENVIRODYNE ENGINEERS INC.  
Chicago, Illinois

REVISIONS	
NAME	DATE

ILLINOIS DEPARTMENT OF TRANSPORTATION  
F.A.I. 94/90 (DAN RYAN EXPRESSWAY)  
NB DAN RYAN ELEVATED BRIDGE  
REPAIR FROM 15TH TO 28TH STREETS  
EXISTING PLAN INFORMATION  
SN 016-0137  
SCALE: NTS  
DATE: 10/14/2005  
DRAWN BY: BDC  
CHECKED BY: BLU

BOWMAN, BARRETT & ASSOCIATES INC.  
CONSULTING ENGINEERS  
Chicago, Illinois  
312.228.0100  
www.bbdatinc.com

FOR INFORMATION ONLY

11/13/2005