
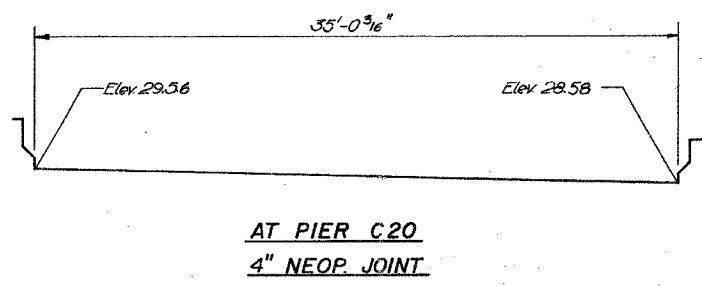
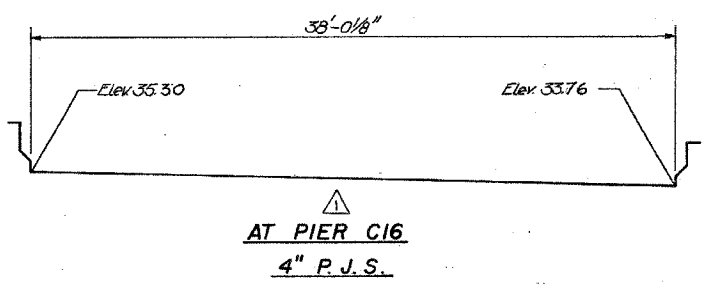
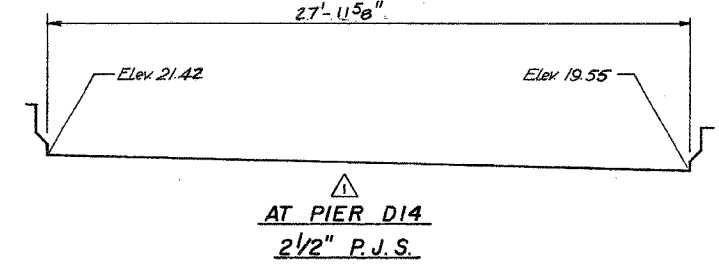
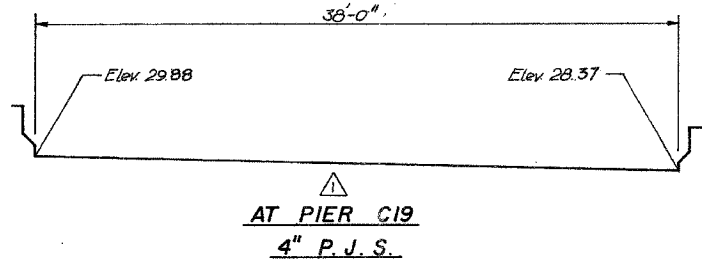
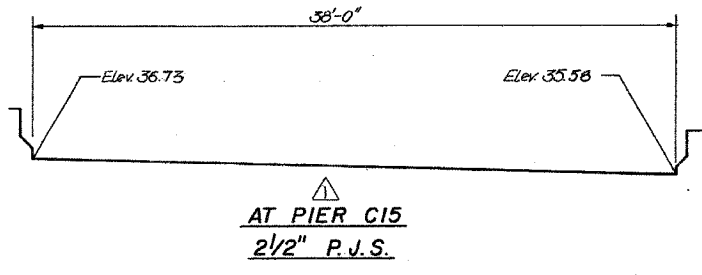
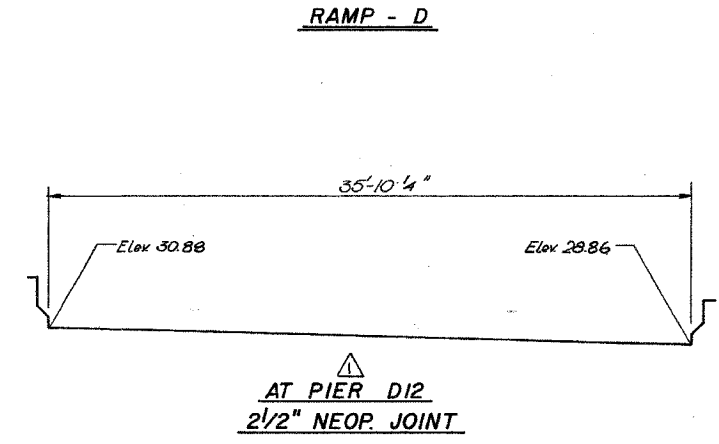
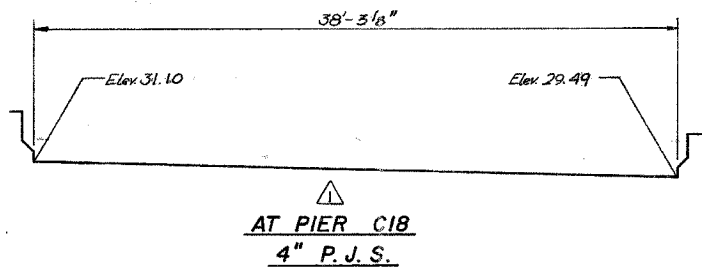
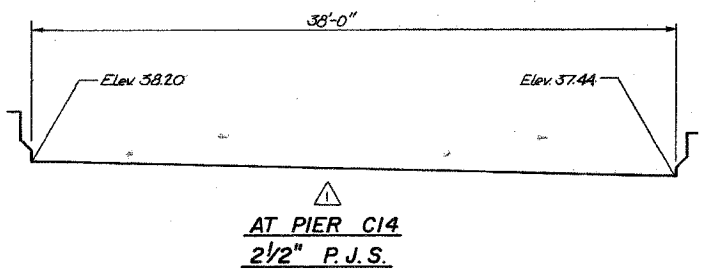
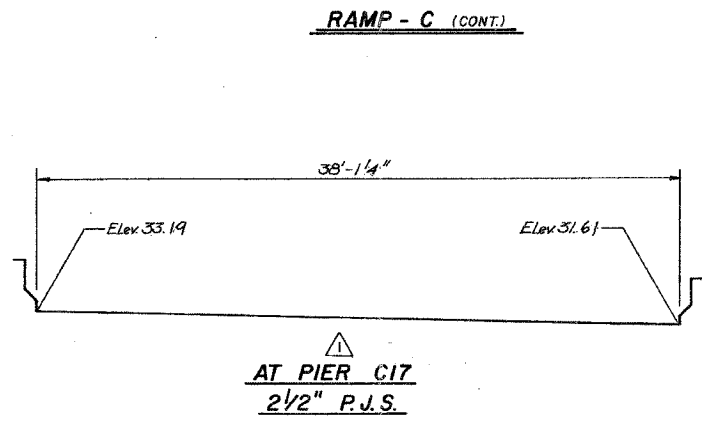


F.A.I.	SECTION	COUNTY	TOTAL SHEETS	SHEET NO.
94/90	2003-028F	COOK	419	319
STA.		TO STA.		
FED. ROAD DIST. NO.	ILLINOIS	FED. AID PROJECT		
62580				

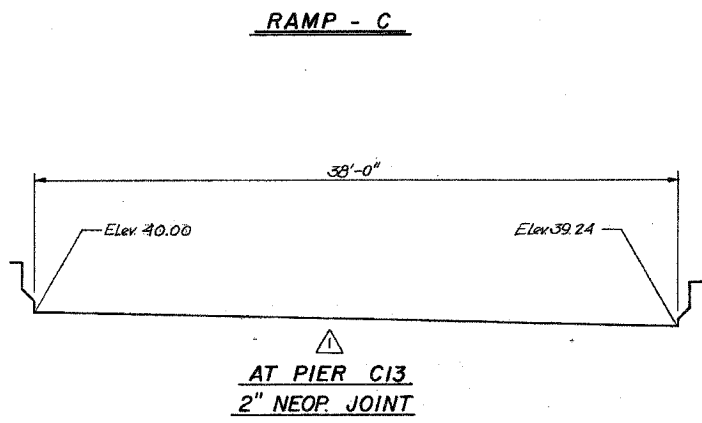

**Notes:**  
All X-Sections are looking north.  
All joints are looking north.

SHEET D40 OF 91

REVISIONS	
Name	Date

STATE OF ILLINOIS  
DEPARTMENT OF TRANSPORTATION  
F.A.I. ROUTE 90/94 (DAN RYAN EXPRESSWAY)  
SECTION 1985-077 B-COOK COUNTY  
N.B. MAINLINE RECONSTRUCTION  
STRUCTURE 016-1112  
TRANSVERSE DECK JOINT ELEVATION  
Scale: NONE  
Date: AUGUST, 1988  
Drawn By: O.O.  
Checked By: T.V.  
ENVIRODYNE ENGINEERS INC.  
Chicago, Illinois

REVISIONS	
NAME	DATE

ILLINOIS DEPARTMENT OF TRANSPORTATION  
F.A.I. 94/90 (DAN RYAN EXPRESSWAY)  
NB DAN RYAN ELEVATED BRIDGE  
REPAIR FROM 15TH TO 28TH STREETS  
EXISTING PLAN INFORMATION  
SN 016-1112  
SCALE: NTS  
DATE: 10/14/2005  
DRAWN BY: BDC  
CHECKED BY: BLU

12-1-88

FOR INFORMATION ONLY

BOWMAN, BARRETT & ASSOCIATES INC.  
CONSULTING ENGINEERS  
Chicago, Illinois  
312.228.0100  
www.bbainc.com