




F.A.I.	SECTION	COUNTY	TOTAL SHEETS	SHEET NO.
94/90	2003-028F	COOK	419	327
STA.		TO STA.		
FED. ROAD DIST. NO.	ILLINOIS	FED. AID PROJECT		
62580				

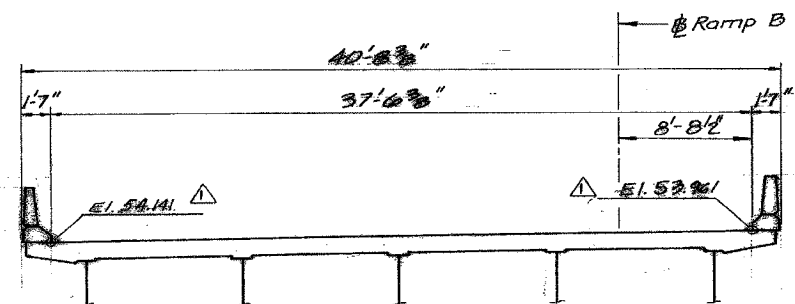


**EXPANSION JOINT AT PIER No. B11**  
4 in. NEOPRENE EXP. JOINT

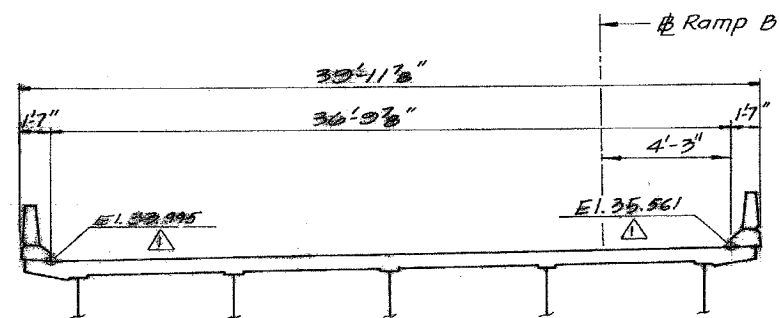

**EXPANSION JOINT AT PIER No. B15**  
4 in. NEOPRENE EXP. JOINT

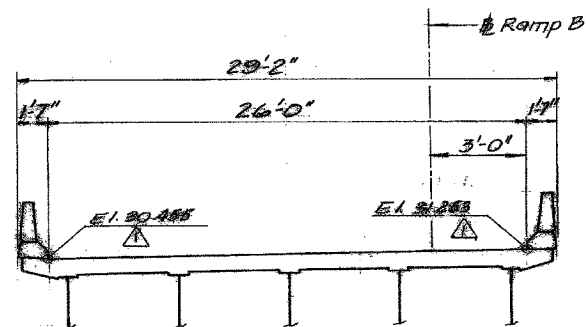

**EXPANSION JOINT AT PIER No. B16**  
4 in. PREFORMED JOINT SEAL

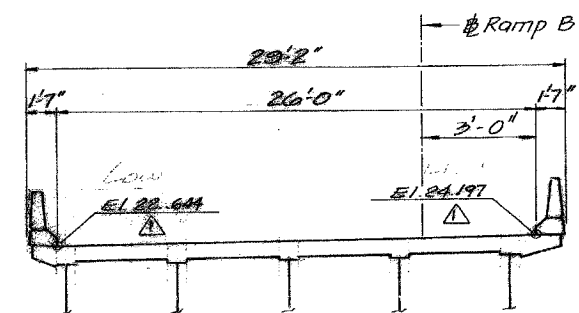

**EXPANSION JOINT AT ABUTMENT No. B18**  
2 1/2 in. PREFORMED JOINT SEAL

- Notes:
1. All Dimensions are along Centerline of Joint.
  2. For Details see sheet TJ2 & TJ3.
  3. All Sections looking up-station.

FOR INFORMATION ONLY

BOWMAN, BARRETT & ASSOCIATES INC.  
CONSULTING ENGINEERS  
Chicago, Illinois  
312.228.0100  
www.bbainc.com

SHEET H26 OF H53

STATE OF ILLINOIS  
DEPARTMENT OF TRANSPORTATION  
F.A.I. ROUTE 94/94 (DAN RYAN EXPRESSWAY)  
SECTION 1985-077 BR- COOK COUNTY  
N.B. MAINLINE RECONSTRUCTION  
STRUCTURE 016-1140 (RAMP B)  
TRANSVERSE DECK JOINT ELEVATION  
Scale: NONE  
Date: AUG. 1998  
Drawn By: K.W.T.  
Checked By: M.E.M.  
ENGINEERING ENGINEERS INC.  
Chicago, Illinois

REVISIONS	NAME	DATE

ILLINOIS DEPARTMENT OF TRANSPORTATION  
F.A.I. 94/90 (DAN RYAN EXPRESSWAY)  
NB DAN RYAN BRIDGE  
REPAIR FROM 15TH TO 28TH STREETS  
EXISTING PLAN INFORMATION  
SN 016-1140

SCALE: NTS  
DATE: 10/14/2005  
DRAWN BY: BDC  
CHECKED BY: BLU